

NOTES

- 1) DO NOT SCALE FROM THIS DRAWING. USE FIGURED DIMENSIONS ONLY.
- 2) ALL DIMENSIONS ARE IN METRES UNLESS STATED OTHERWISE.
- 3) ALL LEVELS ARE IN METRES ABOVE DOUGLAS 02 DATUM.
- 4) DURING DARKNESS WARNING LIGHTS TO BS EN 12352:2006 SHOULD BE PROVIDED IN ACCORDANCE WITH TABLE A1.3 (APPENDIX 1).
- 5) 45° TAPERS HAVE 1.5m SPACING. NO RELAXATIONS.

SAFETY ZONE DIMENSIONS

PERMANENT SPEED LIMIT 30mph OR LESS
 SIDEWAYS SAFETY ZONE 0.5m
 LONGWAYS SAFETY ZONE 0.5m
 (DIMENSIONS ARE MINIMA)

SETTING OUT DIMS

2 WAY PTS - DISTANCE =
 3/4 WAY PTS - 1 =
 2 =
 3 =
 4 =

LEGEND

- TRAFFIC SIGN
- TRAFFIC CONE
- NO WAITING CONES
- 750mm TRAFFIC CONES. SPACING 1.5m. RELAXATION 3m.
- ONE WAY TRAFFIC FLOW
- ↔ TWO WAY TRAFFIC FLOW
- ▨ AREA OF ROAD CLOSURE
- ▨ AREA OF PARKING SUSPENSION

TRAFFIC SIGN SCHEDULE


QTY: 4	REF: 7010-1	Nature of temporary hazard ahead - Road Closed	
QTY: 2	REF: 7010-1	Nature of temporary hazard ahead - Road Ahead Closed	

ONLY ONE ROAD TO BE CLOSED AT A TIME

Waiting Streetworks
 2 Premier Road
 Ramsey, Isle of Man IM8 3AS
 Telephone: 07624 495166
 Email: Doug@waitingstreetworks.com

Drawing Title:
**PROMENADE REFURBISHMENT
 MONA DRIVE AND CASTLE DRIVE
 ROAD CLOSURES
 TRAFFIC MANAGEMENT PLAN**

Client:
**AULDYN CONSTRUCTION
 LTD.**

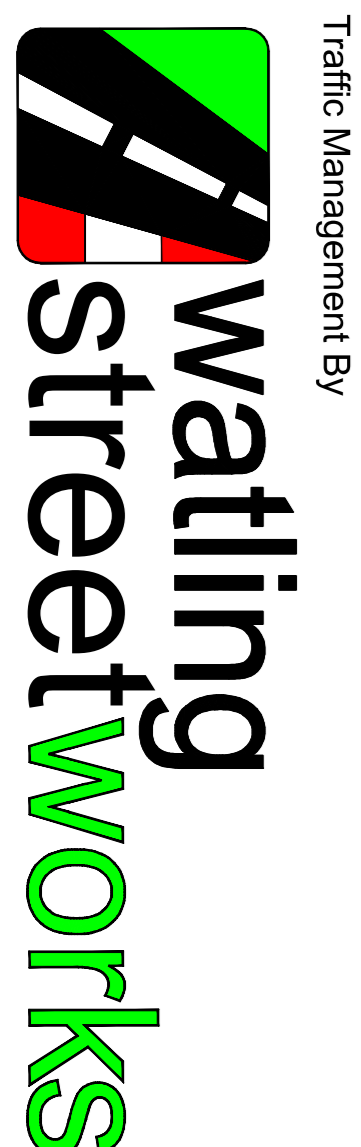

Area/ Road: QUEENS PROMENADE			
Drawn: DKW	Checked: DKW	Approved: DKW	Date: 30/07/20
Original Size: A1	Scale: Not to Scale	Dimensions: Metres	
Drawing Number: 2340			Issue: 01

Based Upon the Isle of Man Survey Map with the permission of the Department of Local Government, Crown Copyright