


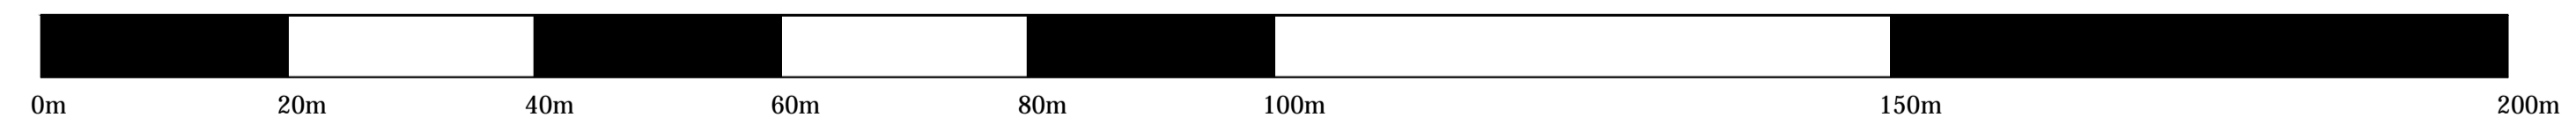

DISCLAIMER
 The plan has been developed from the Contractors Programme and highlights the main construction phases only. Other planned works to upgrade and install new utilities throughout the works are not shown on this plan. These works will be taking place in advance of the main construction tasks and will also require similar levels of traffic management.



NOTES

- Section 1, Phase A Tram Track Ch 1500-1140. 01/04/19 to 17/06/19
- Section 1, Phase B Seaside 4. 30/10/19 to 05/12/19
- Section 1, Phase C Landside 6. 13/03/20 to 16/04/20
- Section 3, Phase A Tram Track Ch 1140 to 1070. 25/06/19 to 29/10/19
- Section 3, Phase A Tram Track Ch 1070-700. 30/10/19 to 31/01/20
- Section 3, Phase B Seaside 1. 06/01/20 to 05/03/20
- Section 3, Phase C Landside 1. 31/03/20 to 24/06/20

Ref.	Revision	Date	By
A	Programme Revision 2, 16 Jan 2019	25/01/19	KQ
AMENDMENTS			

Job Title
DOUGLAS PROMENADE REGENERATION

Drawing Title
PHASING SEQUENCE SHEET 3 OF 5

Status
For Information

Drawn By KQ	Date 25 JANUARY 2019
Checked By	Scale N.T.S
Job Ref HW3523	Drawing No PH03 Rev. A

infrastructure
 highway services
 bun troggalys - shirveishyn raaidy

Highway Services - Design
 Ellerslie Depot
 Crosby
 Isle of Man
 IM4 2HA
 Telephone: (01624) 686681

Client: HIGHWAY SERVICES