


© THIS DRAWING AND THE DETAILS DEPICTED ARE THE COPYRIGHT OF BSP CONSULTING AND MAY NOT BE REPRODUCED EXCEPT BY WRITTEN PERMISSION. OS LICENCE NO. 100041272

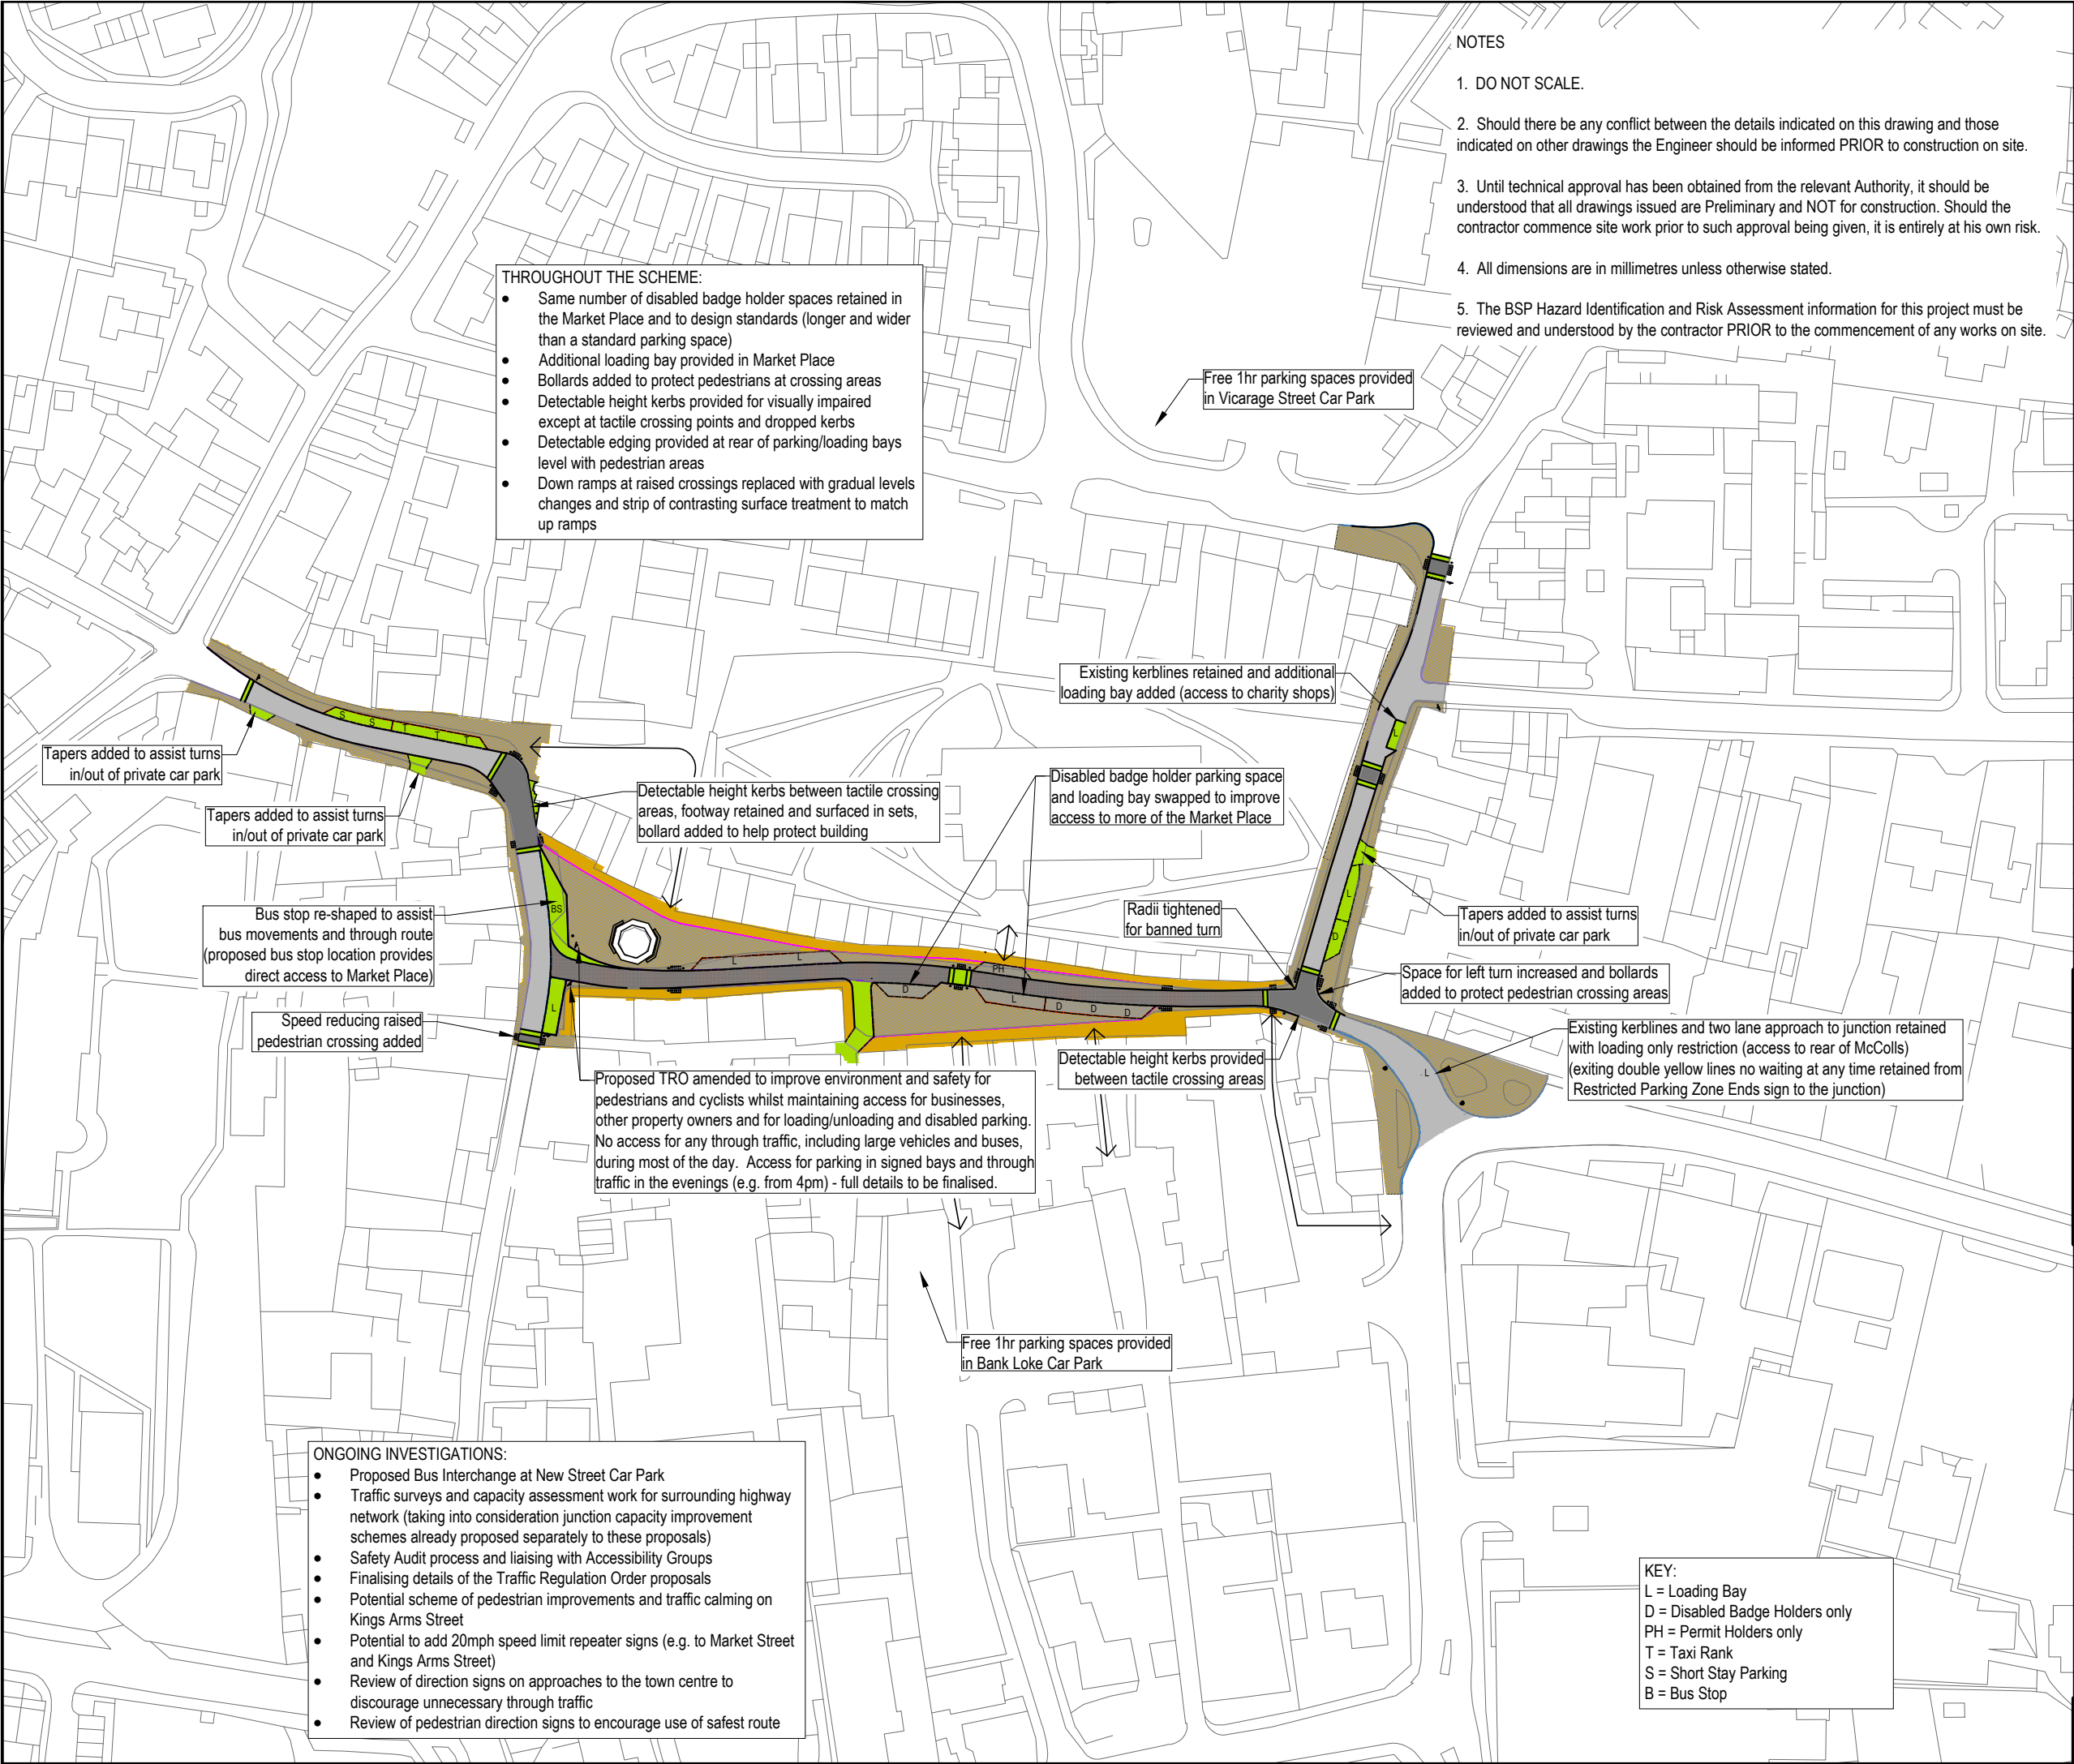

- NOTES
1. DO NOT SCALE.
 2. Should there be any conflict between the details indicated on this drawing and those indicated on other drawings the Engineer should be informed PRIOR to construction on site.
 3. Until technical approval has been obtained from the relevant Authority, it should be understood that all drawings issued are Preliminary and NOT for construction. Should the contractor commence site work prior to such approval being given, it is entirely at his own risk.
 4. All dimensions are in millimetres unless otherwise stated.
 5. The BSP Hazard Identification and Risk Assessment information for this project must be reviewed and understood by the contractor PRIOR to the commencement of any works on site.

KEY PLAN

Construction Risks

Maintenance/cleaning Risks

Demolition/adaptation Risks

In addition to the hazard/risks normally associated with the type of works detailed on this drawing take note of the above.
It is assumed that all works on this drawing will be carried out by a competent contractor working, where appropriate, to an appropriate method statement.

SAFETY HEALTH AND ENVIRONMENTAL INFORMATION BOX

P03

MINOR AMENDMENTS FOLLOWING COMMENTS

JSP

17.12.21

JAD

17.12.21

MWR

17.12.21

P02

MINOR AMENDMENTS FOLLOWING COMMENTS

JSP

14.12.21

JAD

14.12.21

MWR

14.12.21

REV

COMMENT

DRAWN BY

DATE

CHECKED BY

DATE

APPROVED BY

DATE

SCALE @ A3

ISSUING OFFICE

PROJECT NUMBER

1:1250

LEICESTER

21-0067

CLIENT APPROVAL

A - APPROVED

B - APPROVED WITH COMMENTS

C - DO NOT USE

STATUS

PURPOSE OF ISSUE

S1

PRELIMINARY

CIVIL

STRUCTURAL

TRANSPORTATION

GEOTECHNICAL

ENVIRONMENTAL

bsp

CONSULTING

Floor 4, 24 De Montfort Street,
Leicester, LE1 7GB
Tel: (0116) 2047766 - Fax: (0116) 2047769
e-mail: info@bsp-consulting.co.uk
Also offices in Nottingham, Derby and Sheffield

QUALITY ASSURED

ACCREDITED

PROJECT

NORTH WALSHAM TOWN CENTRE

TITLE

KEY CHANGES TO HIGHWAY PROPOSALS FOLLOWING CONSULTATION

CLIENT

NORTH NORFOLK DISTRICT COUNCIL

PROJECT ORIGINATOR

ZONE

LEVEL

TYPE

ROLE

NUMBER

REV

NWTC-BSP-ZZ-ZZ-DR-D-0044

P03