




Yellow and red pencil bollards

**KEY**

- Yellow pencil bollards
- Red pencil bollards
- █ Buildout to tighten radius to 5m

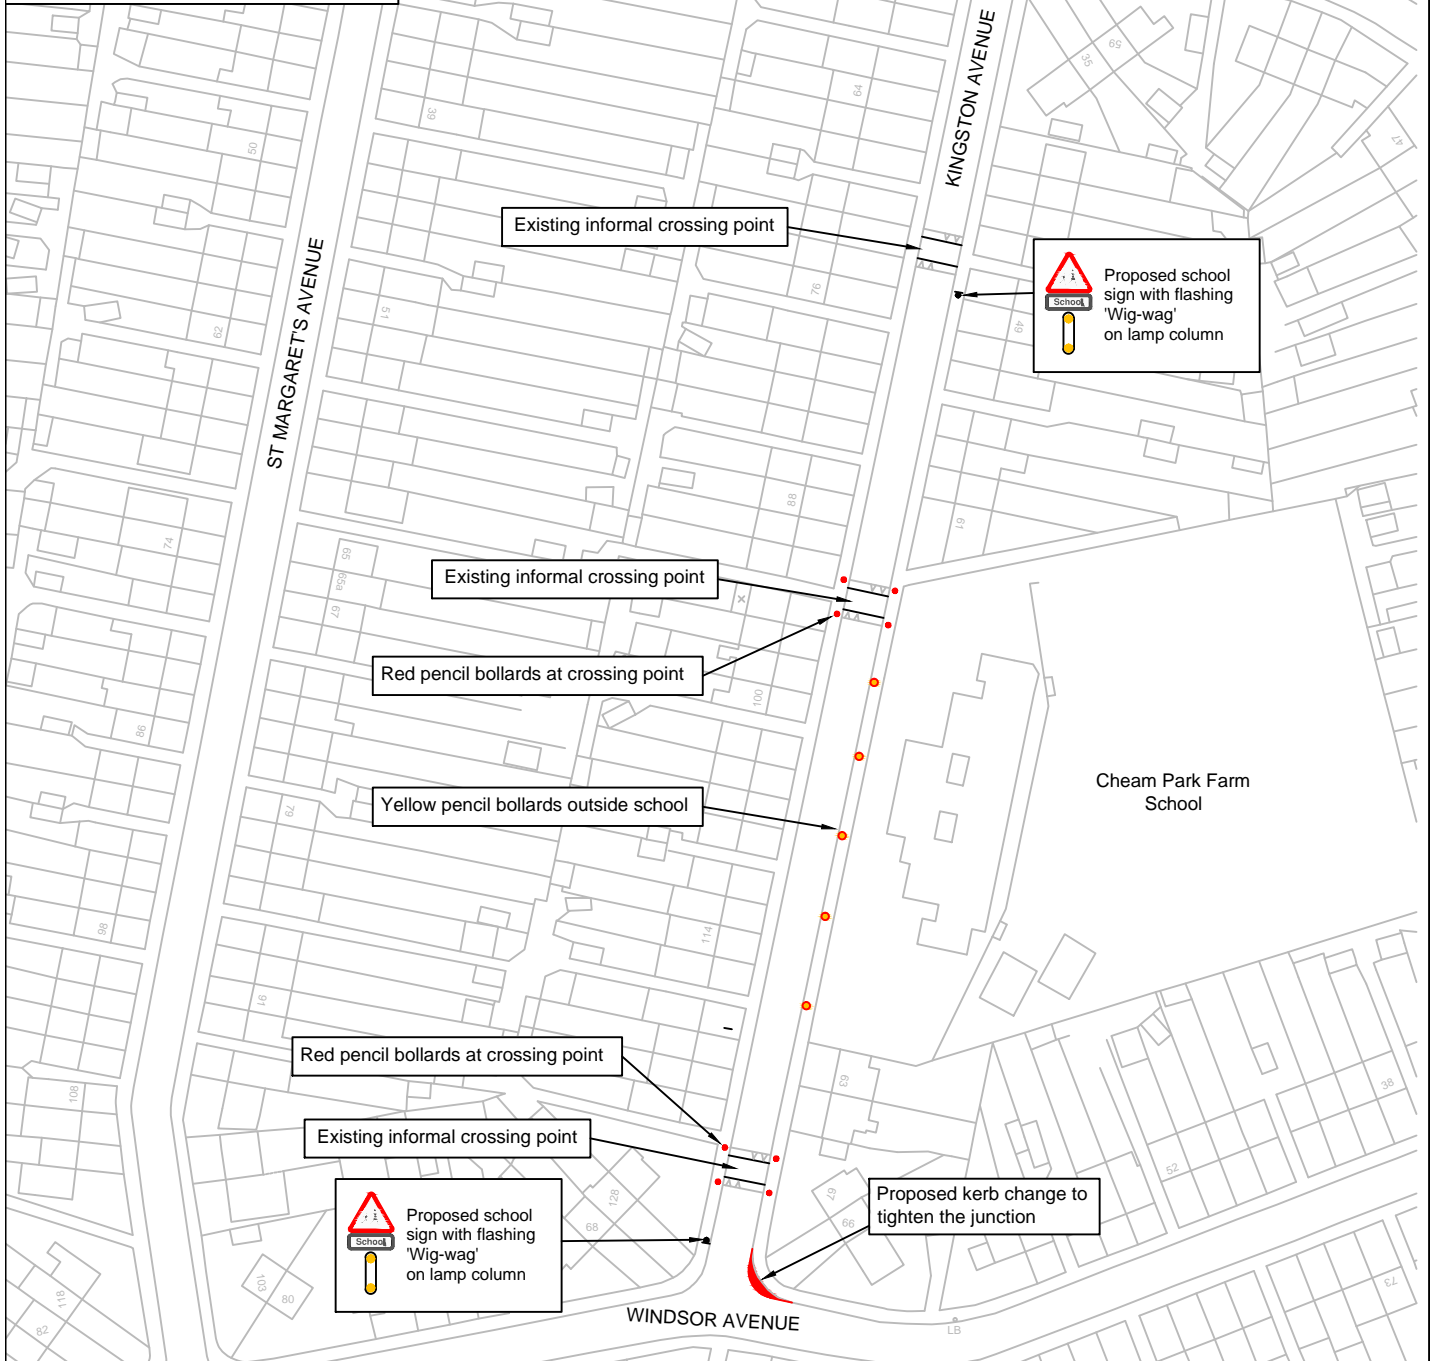

|   |  |   |  |  |
|---|--|---|--|--|
| <p><b>Notes</b></p> <p>This map is reproduced from Ordnance Survey material with permission of Ordnance Survey on behalf of the controller of Her Majesty's Stationery Office (c) Crown Copyright. Unauthorised reproduction infringes Crown copyright and may lead to prosecution or civil proceedings.<br/>London Borough of Sutton 10000655X (2016).</p> | <p>No. 1</p> <p>Revision Text revised</p> <p>By [blank]</p> <p>Date 23/05/2016</p>                       | <p>Highways &amp; Transport<br/>Environment, Housing &amp; Regeneration<br/>24 Denmark Road<br/>Carshalton<br/>Surrey<br/>SM5 2JG</p> <p>Shifa Mustafa<br/>Interim Head of Environment, Place</p> | <p>Job<br/><b>Cheam Park Farm<br/>Junior School<br/>Kingston Avenue</b></p>        | <p>Title<br/><b>Proposed Pedestrian<br/>Improvements</b></p> |
|   | <p>Drawn MCG</p> <p>Checked LR</p> <p>Approved [blank]</p> <p>Scale 1:1000@A3</p> <p>Date 23/05/2016</p> | <p>Drawn [blank]</p> <p>Checked [blank]</p> <p>Approved [blank]</p> <p>Scale [blank]</p> <p>Date [blank]</p>  | <p>Org. No. T30064/100</p> <p>File Path &amp; Name s:\10000655X\201605_001.dwg</p> | <p>Rev. 1</p>  |