


# O.S. MASTERMAP 1:1250 SCALE

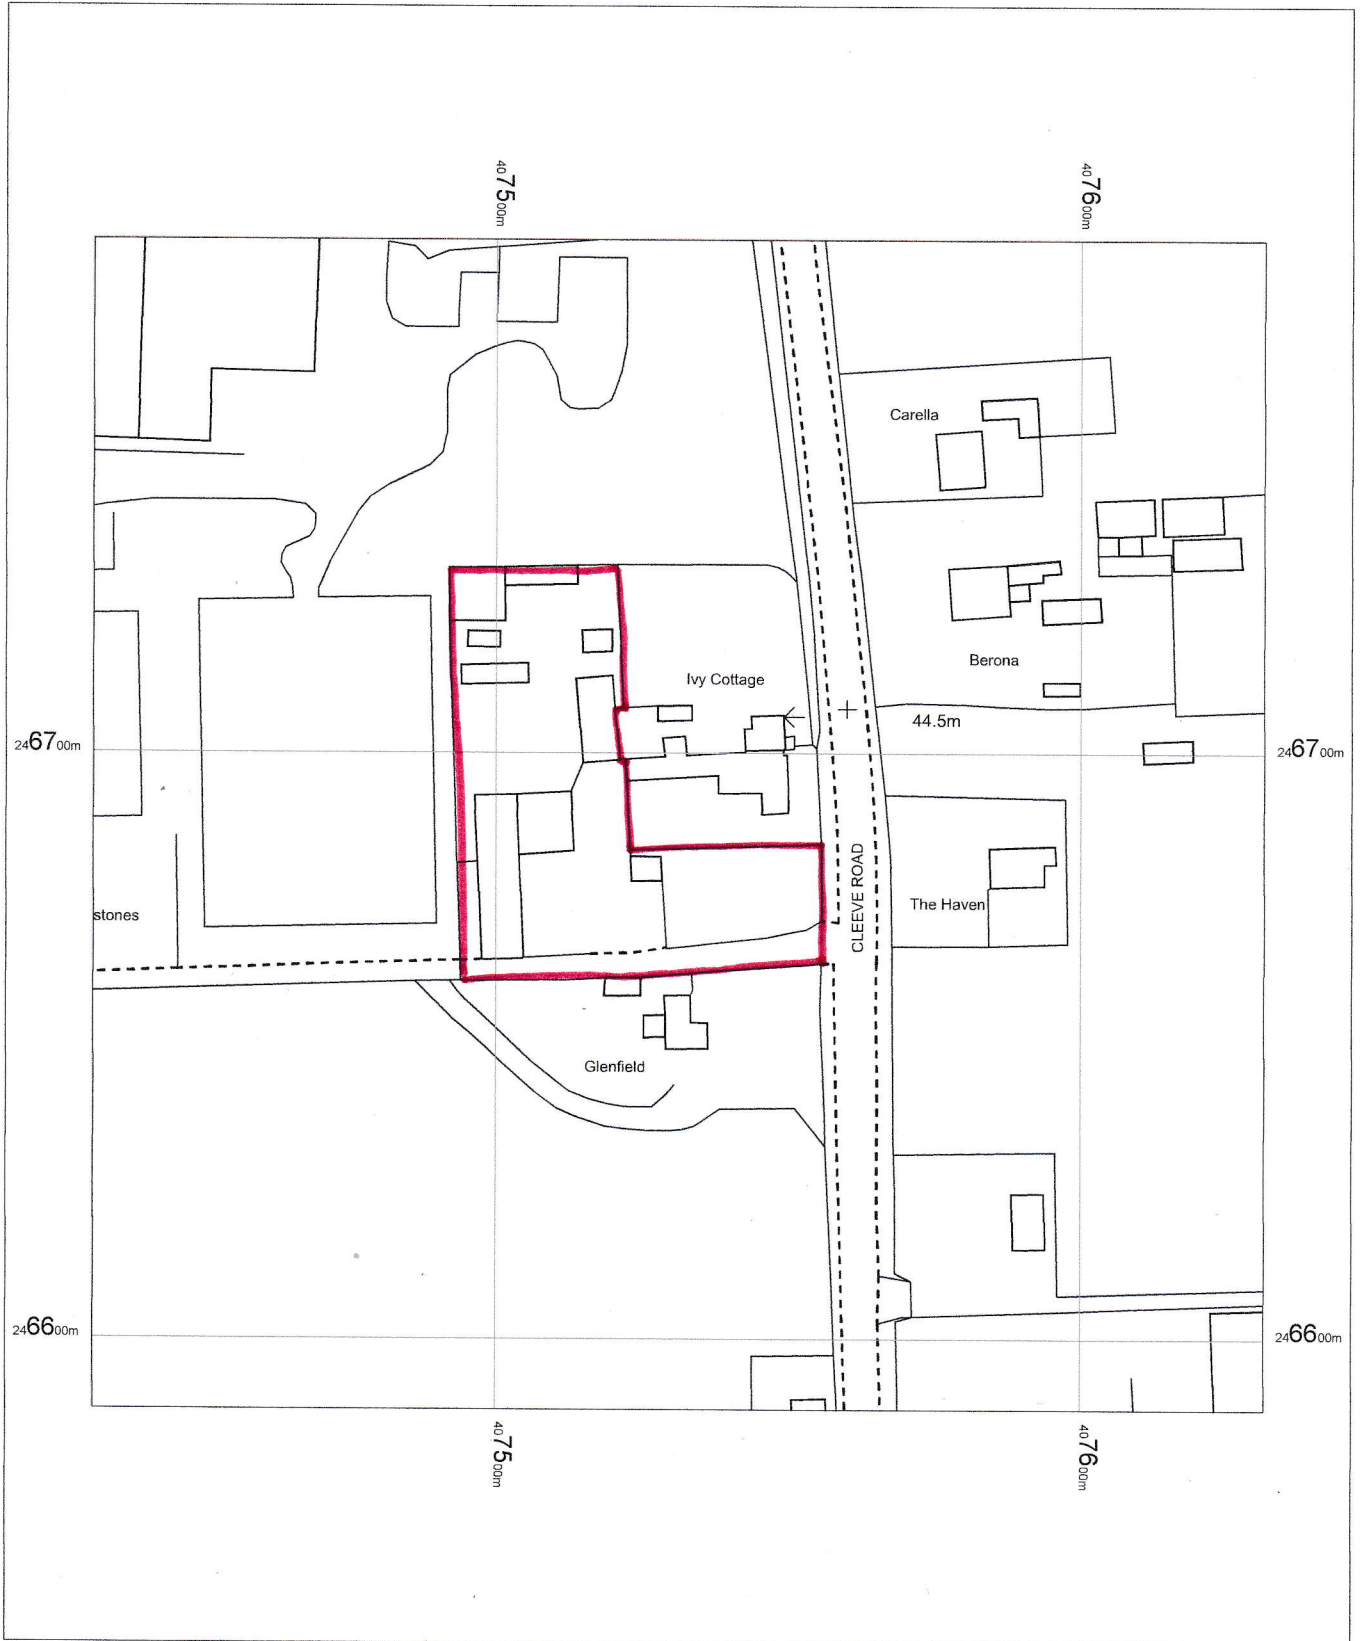


REARDENE  
CLEEVE ROAD  
MIDDLE LITTLETON  
EVESHAM  
WR11 8JR

OS MasterMap 1250/2500/10000 scale  
24 July 2014, ID: CM-00346313  
[www.centremapslive.co.uk](http://www.centremapslive.co.uk)

1:1250 scale print at A4, Centre: 407531 E, 246688 N

©Crown Copyright Ordnance Survey. Licence no.  
100019980

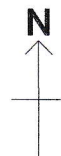

**The Map Shop**  
Upton upon Severn  
[www.themapshop.co.uk](http://www.themapshop.co.uk)

TEL: 01684 593146  
FAX: 01684 594559  
[themapshop@btinternet.co.uk](mailto:themapshop@btinternet.co.uk)