



Northumberland

County Council

Prudhoe Town Council
Mr R. Whinney
The Spetchells Centre
Second Floor Unit, R2.06
58 Front Street
Prudhoe
NE42 5AA

Your Ref:
Our Ref: 15/02513/SN
Enquiries to: Mrs Michelle Carr
Direct Line: 01670 623838
E-mail: michelle.carr@northumberland.gov.uk
Date: 1st May 2018

Dear Sir,

CONSULTATION ON STREET NAMING AND NUMBERING REQUEST

Application No: 15/02513/SN

Proposal: 404 dwellings

At: Former Prudhoe Hospital, Prudhoe Hospital Drive, Prudhoe, Northumberland, NE42 5NT

Proposed Address(es):

Oakleaf Gardens
McCoull Drive
Woodland View
Field Close
Pavilion Rise


Phase 2 street naming of this site is now ready to proceed. The Developer has said that he has already been communicating with your Council on these suggestions. For this stage of the development, they have chosen names with a geographical reference relating to where these particular dwellings are.

I have attached a location plan for your records and would be grateful if you could provide me with your observations on the proposal within the next 28 days. If you feel the proposals are unsuitable, can you please give details of your objections and alternative suggestions. **If I do not hear from you within the next 28 days, I will take this as your acceptance of the proposed street names above.**

If you wish to discuss the progress of this application please contact the Technical Support Team on the above contact details.

Yours faithfully,

Mrs Michelle Carr
Technical Support (Building Control)

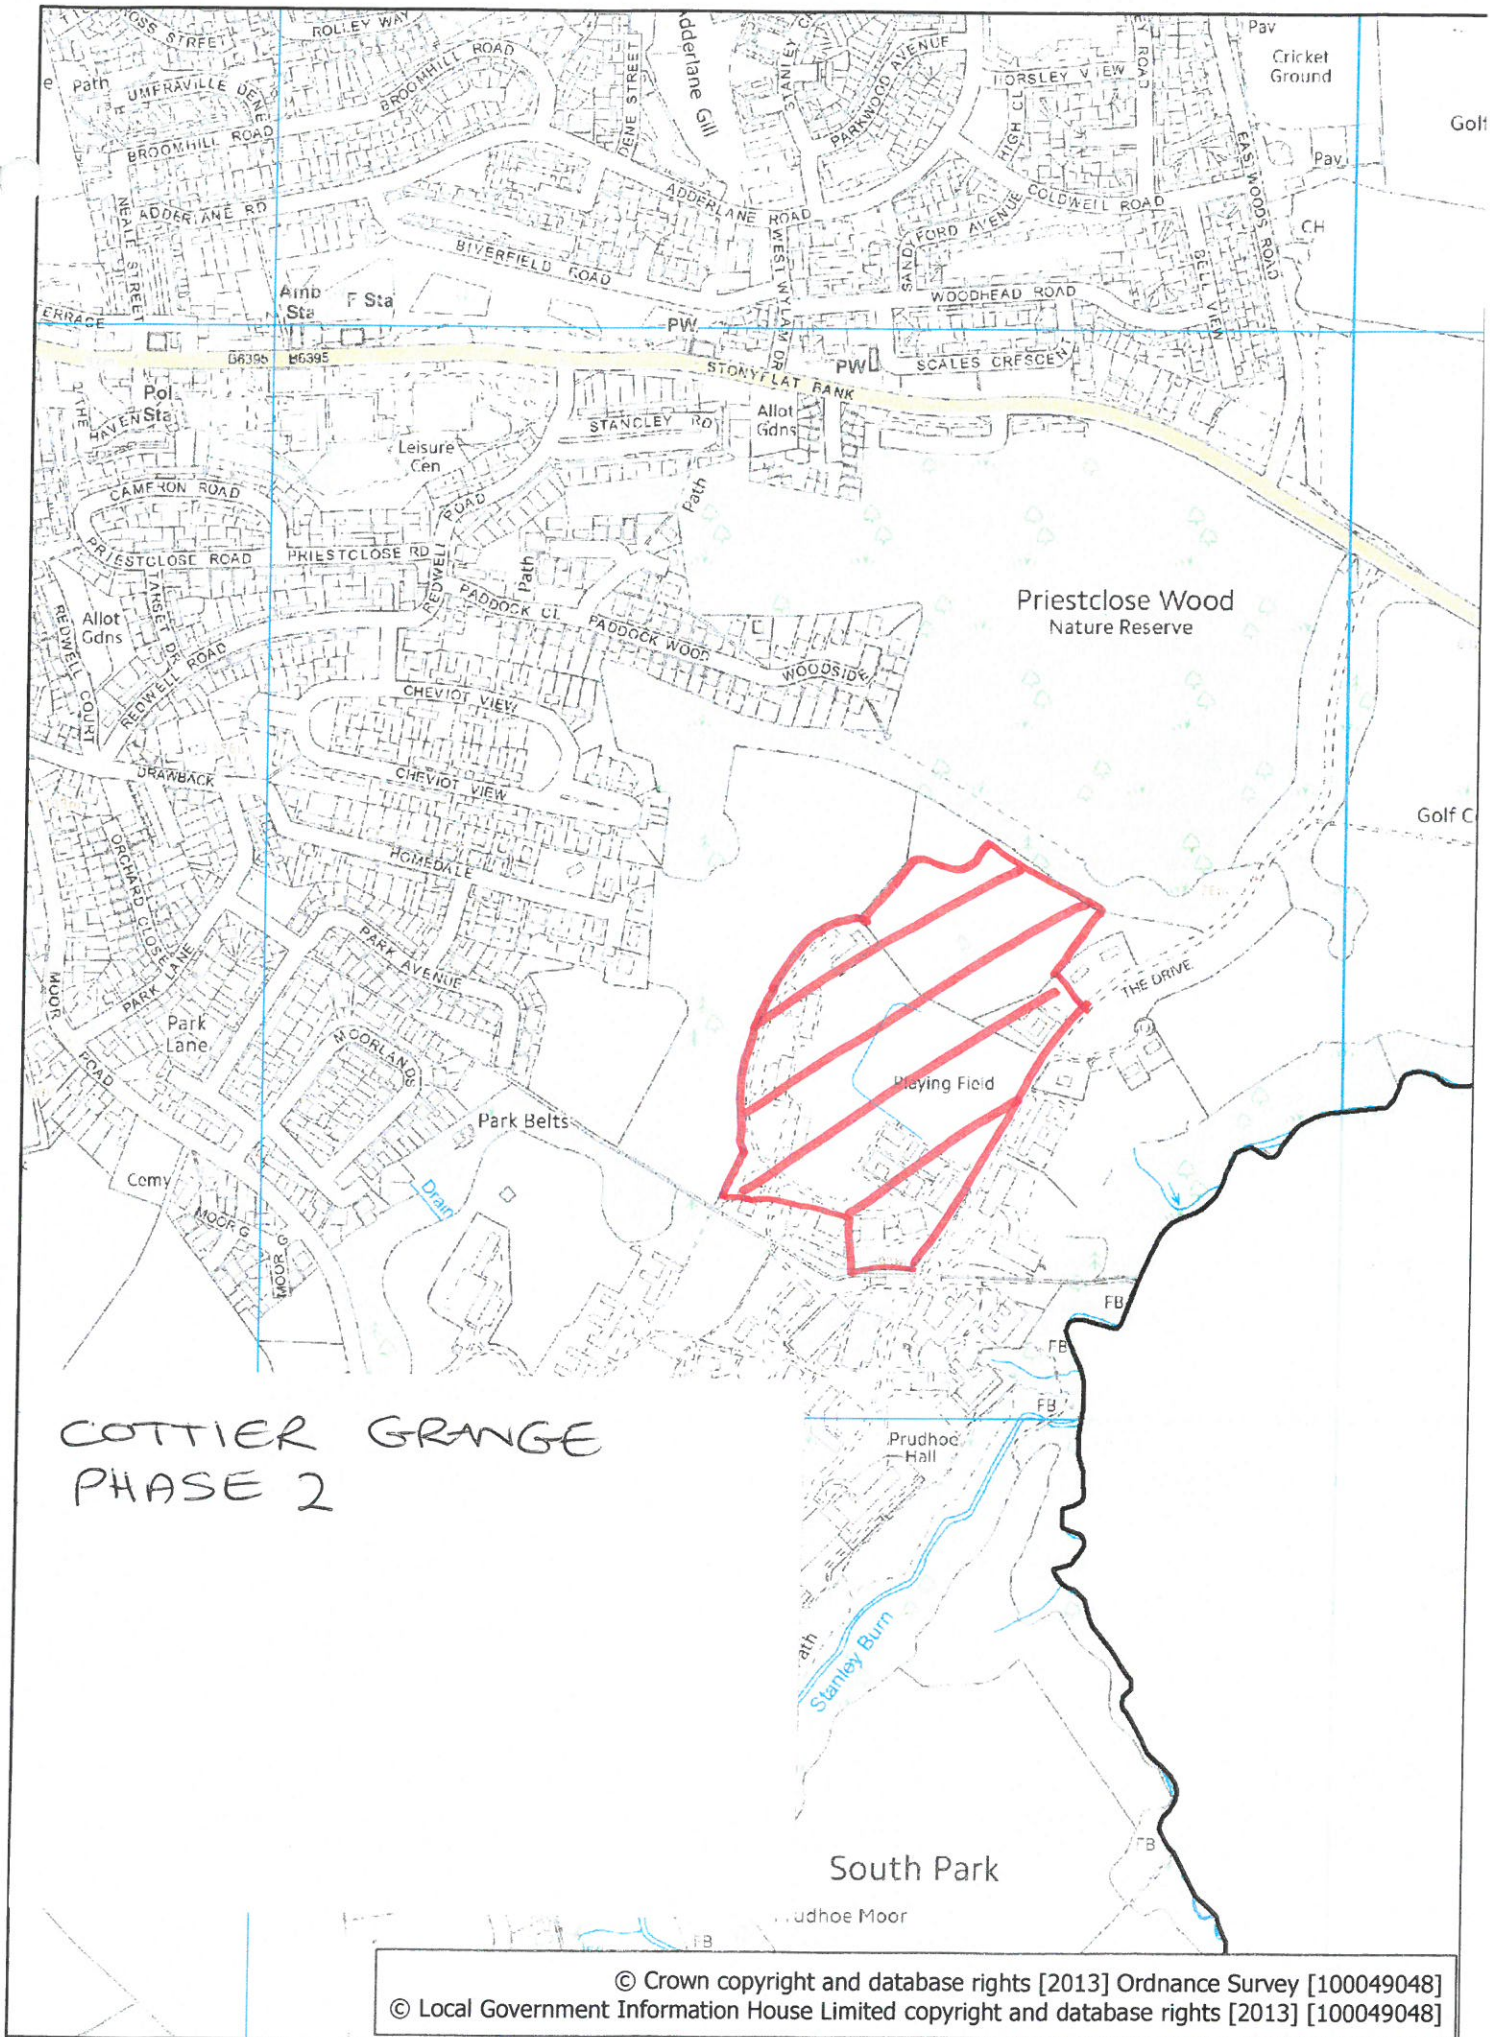

FOOTED DIMENSIONS TO BE USED IN PREFERENCE TO SCALE
 ALL DIMENSIONS MUST BE OBTAINED FROM OR CHECKED ON SITE
 ENSURE THIS DRAWING IS THE LATEST REVISION
 ANY DISCREPANCIES MUST BE REPORTED TO THE ARCHITECT IMMEDIATELY

Area to be developed as future phase

Phase 1 development boundary

- Oakleaf Gardens
- McCoull Drive
- Woodland View
- Field Close
- Pavilion Rise

REV. P1 ISSUED FOR NEW MATERIAL SUBMITTAL APPLICATION (STC 17 JAN)

ARCER HOUSE
 TEAMWORK ONLY
 DEXTERO INTERNATIONAL
 BUCKLELAND
 SMO SAR

TE: 0191 525 5030
 FAX: 0171 125 5852

gentoohomes

PROJECT
 PRUDHOE HCA SITE
 PHASE 1

SUBJECT
 GENERAL ARRANGEMENT PLAN
 FOR PHASE 2

DRAWN BY S. Reed	CHECKED BY +44 191 525 5000
DATE 12/06/2017	SCALE 1:500
PROJECT GEN/44C/207	
REV P1	