

CONTRACT DRAWING No. **Northumberland** Northumberland County Council

Northumberland County Council
SUSTAINABLE TRANSPORT

Notes:
1. Utilities information is saved in the project folder:
S:\Highways\PROJECT\16\HE MINOR IMPROVEMENTS\HE163324 - Prudhoe West First School 20mph Limit\NRSWA C2 Notice
2. All bus stop markings are to be refreshed and new clearway markings at bus stops where none currently exist.
3. Quotes from Westcotec regarding variable message signs are found here:
S:\Highways\PROJECT\16\HE MINOR IMPROVEMENTS\HE163324 - Prudhoe West First School 20mph Limit\Estimates


KEY

- 20mph Entry Gateway
- 20mph repeater plates
- 20mph speed limit boundary
- Advisory 20mph speed limit during school hours
- Solar powered variable message sign

NEW ROAD MARKINGS SCHEDULE							
REF	DIAG NO	MARK (m)	GAP (m)	WIDTH (mm)	ROAD STUDS	NO OF MARKINGS	USE
●	1065	4800	-	-	-	1	30 & 20mph Roundel. See Detail 1.

NOTE:
i) NEW MARKINGS TO BE IN WHITE OR YELLOW WHERE SPECIFIED THERMOPLASTIC SCREED WITH APPLIED GLASS BEADS.
ii) ENSURE CARRIAGEWAY IS CLEAN BEFORE LAYING MARKINGS.

NEW TRAFFIC SIGNS SCHEDULE											
SIGN REF	TSR&GD 2002 DIAG NO	'X' HEIGHT (mm)	LEGEND	NO	SURFACE	APPROX SIZE WxH (mm)	POST DIA (mm)	POST LENG H (m)	NO POSTS	MOUNTING HEIGHT (m)	REMARKS
TS1	670	600		2	CLASS R2	600 x 600	-	-	-	2.1	Sign to be mounted back to back with TS3.
TS2	670	300		8	CLASS R2	300 x 300	-	-	-	2.1	Signs to be mounted in pairs back to back on lighting columns / existing posts.
TS3	670	600		2	CLASS R2	600 x 600	-	-	-	2.1	Sign to be mounted back to back with sign ref TS1
TS4	545 670 (20) 670 (30)	-		2	N/A	0.865 x 2.658	114 /168 Wide Based	5.758	2	2.3	Sign to be mounted on new post. Power supply to be provided by solar panel.

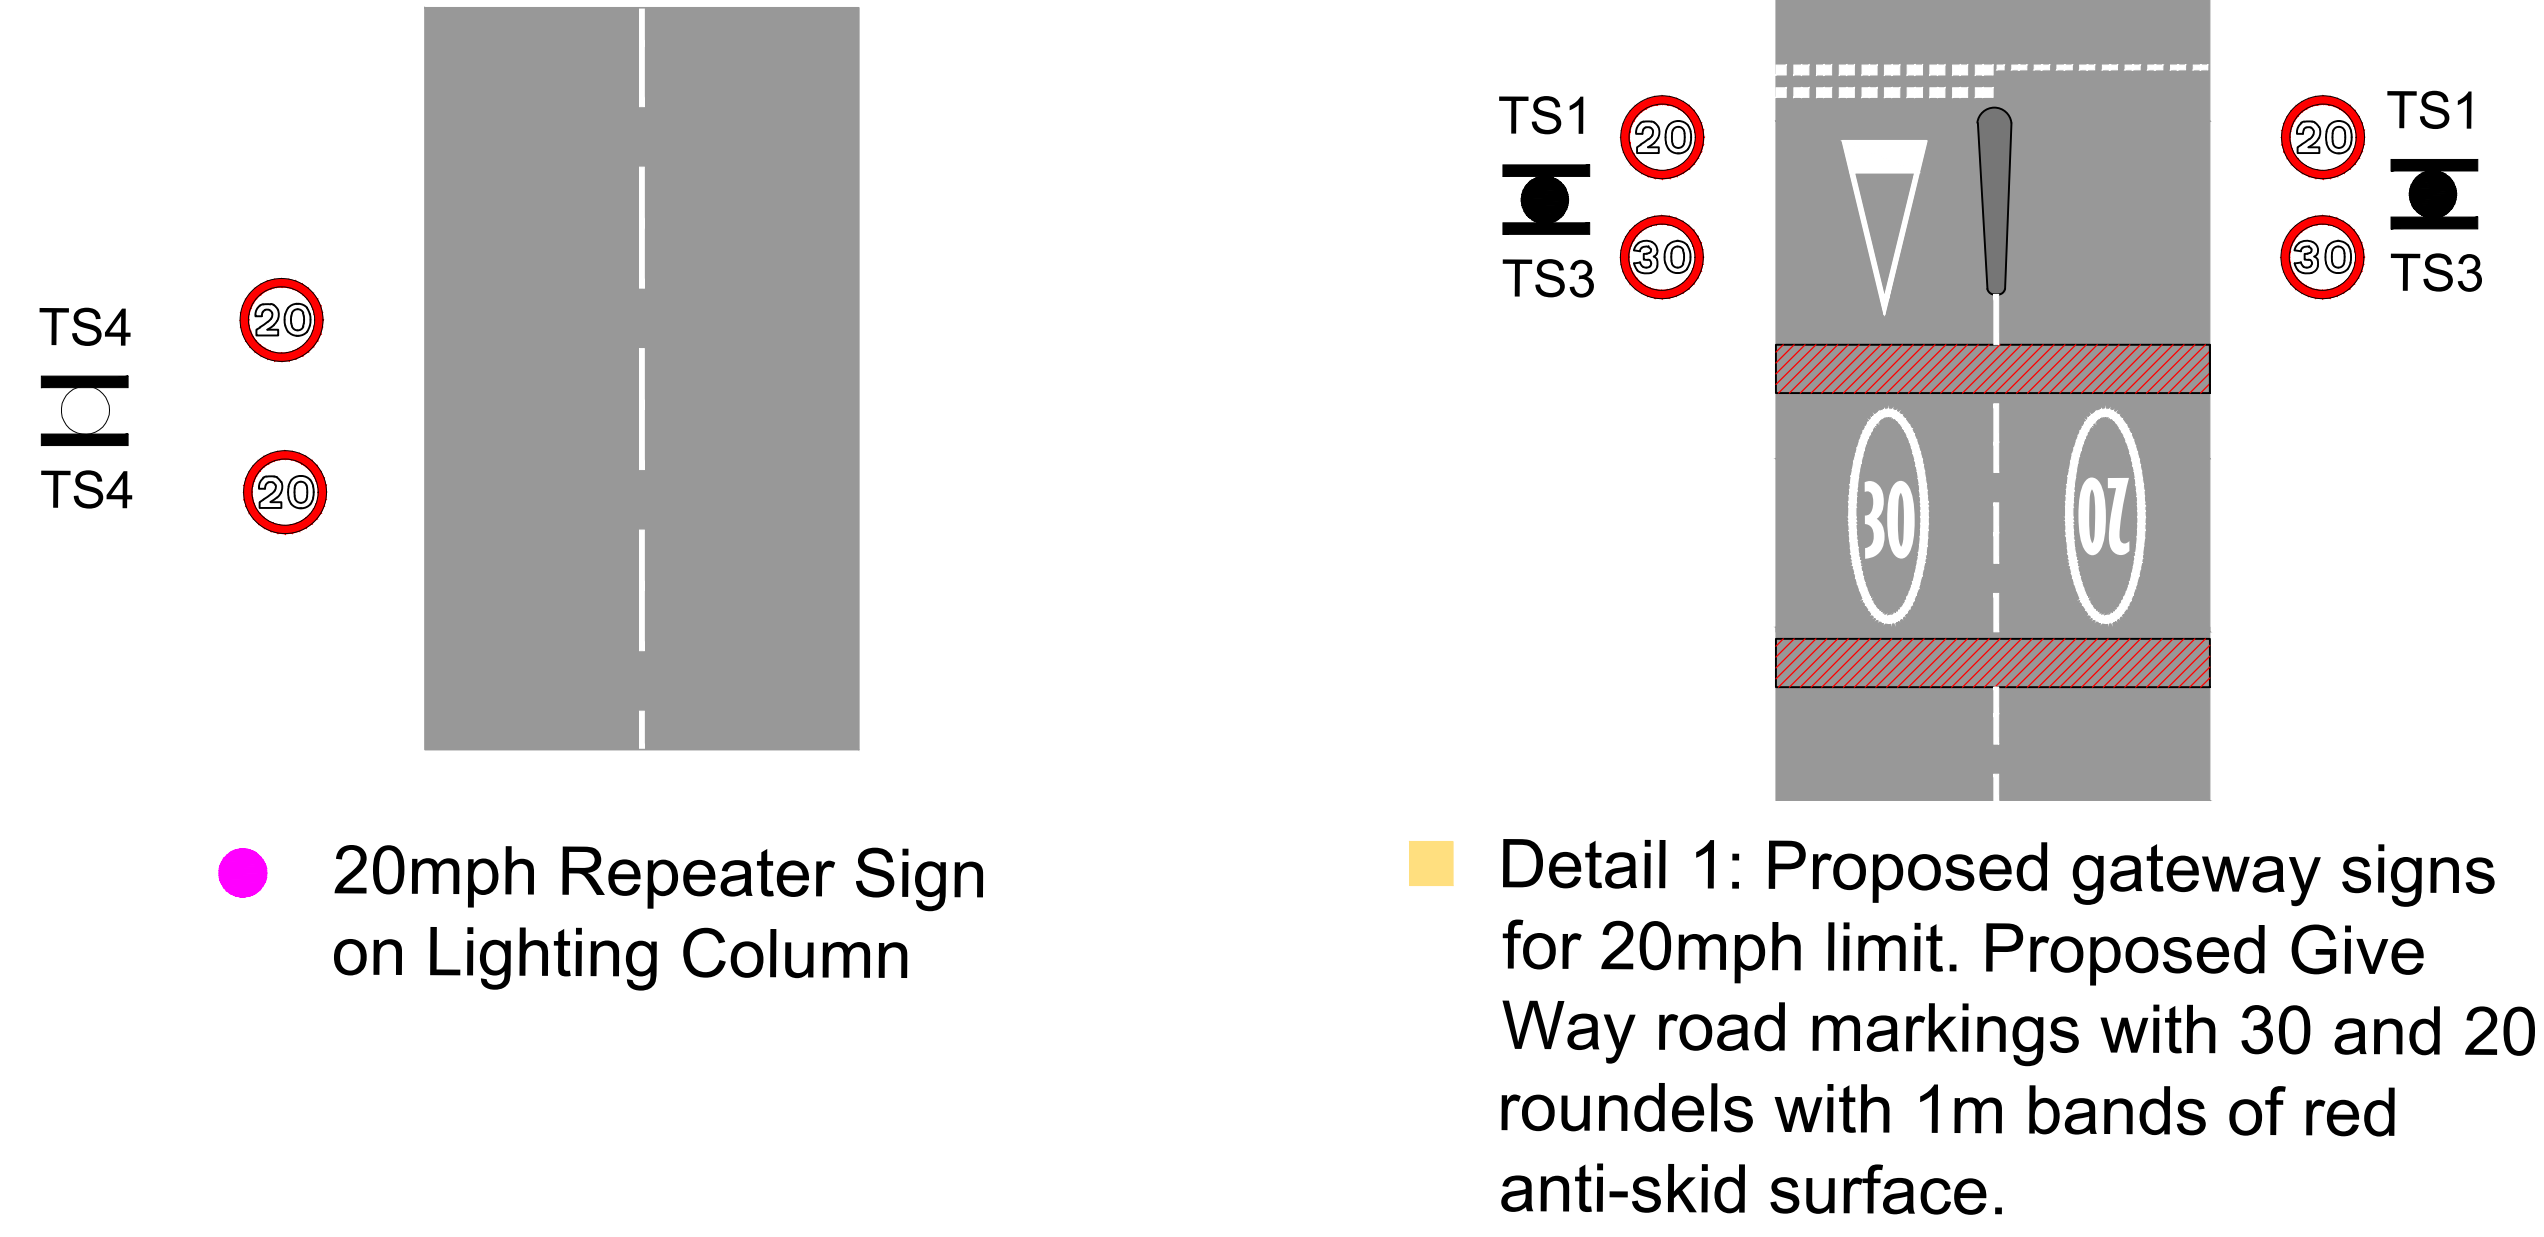

VMS Locations amended	PF	Aug'16	D
VMS Locations amended	SD	Apr'16	C
VMS added	SD	Feb'16	B
REVISION	By	Date	Rev

Reproduced from/based upon the Ordnance Survey mapping with permission of the Controller of Her Majesty's Stationary Office. © Crown copyright. Unauthorised reproduction infringes Crown copyright and may lead to prosecution or civil proceedings. NORTHUMBERLAND COUNTY COUNCIL - O.S. License No.100049048 (2009)

Drawing Status: **CONTRACT**

Client: NORTHUMBERLAND COUNTY COUNCIL COUNTY HALL, MORPETH. NORTHUMBERLAND, NE61 2EF

Job Title: Prudhoe West First School 20mph Speed Restriction

Drawing Title: Scheme Layout & Signing and Lining Details

Scales: not to scale

Northumberland Northumberland County Council SUSTAINABLE TRANSPORT

Drn ILC	Date Jan2017	Checked	Passed GM
Drawing Number HE163324/03/B6395/10/01			Rev D
Job Number/File Number HE163324			Rev