



# ABERARDER WIND FARM

## FIGURE 1.1


### SITE LOCATION & PLANNING APPLICATION BOUNDARY

© CROWN COPYRIGHT, ALL RIGHTS RESERVED.  
2015 LICENCE NUMBER 0100031673.

KEY  
— SITE BOUNDARY



15/00737/FUL

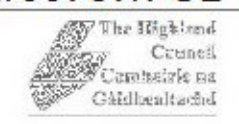

Plans, drawings and other material submitted to the local authority are protected by the Copyright, Designs and Patents Act 1988 (Section 47).  
You may only use material which is downloaded and/or printed for consultation purposes, to compare current applications with previous schemes and to check whether developments have been completed in accordance with the approved plans.  
Further copies must not be made without the prior permission of the copyright owner.


LAYOUT NO. N/A      T-LAYOUT NO. N/A

DRAWING NUMBER  
**02835D2220-03**

SCALE - **1:25,000 @ A3**

**ENVIRONMENTAL STATEMENT  
2015**

THIS DRAWING IS THE PROPERTY OF RENEWABLE ENERGY SYSTEMS LTD. AND NO REPRODUCTION MAY BE MADE IN WHOLE OR IN PART WITHOUT PERMISSION

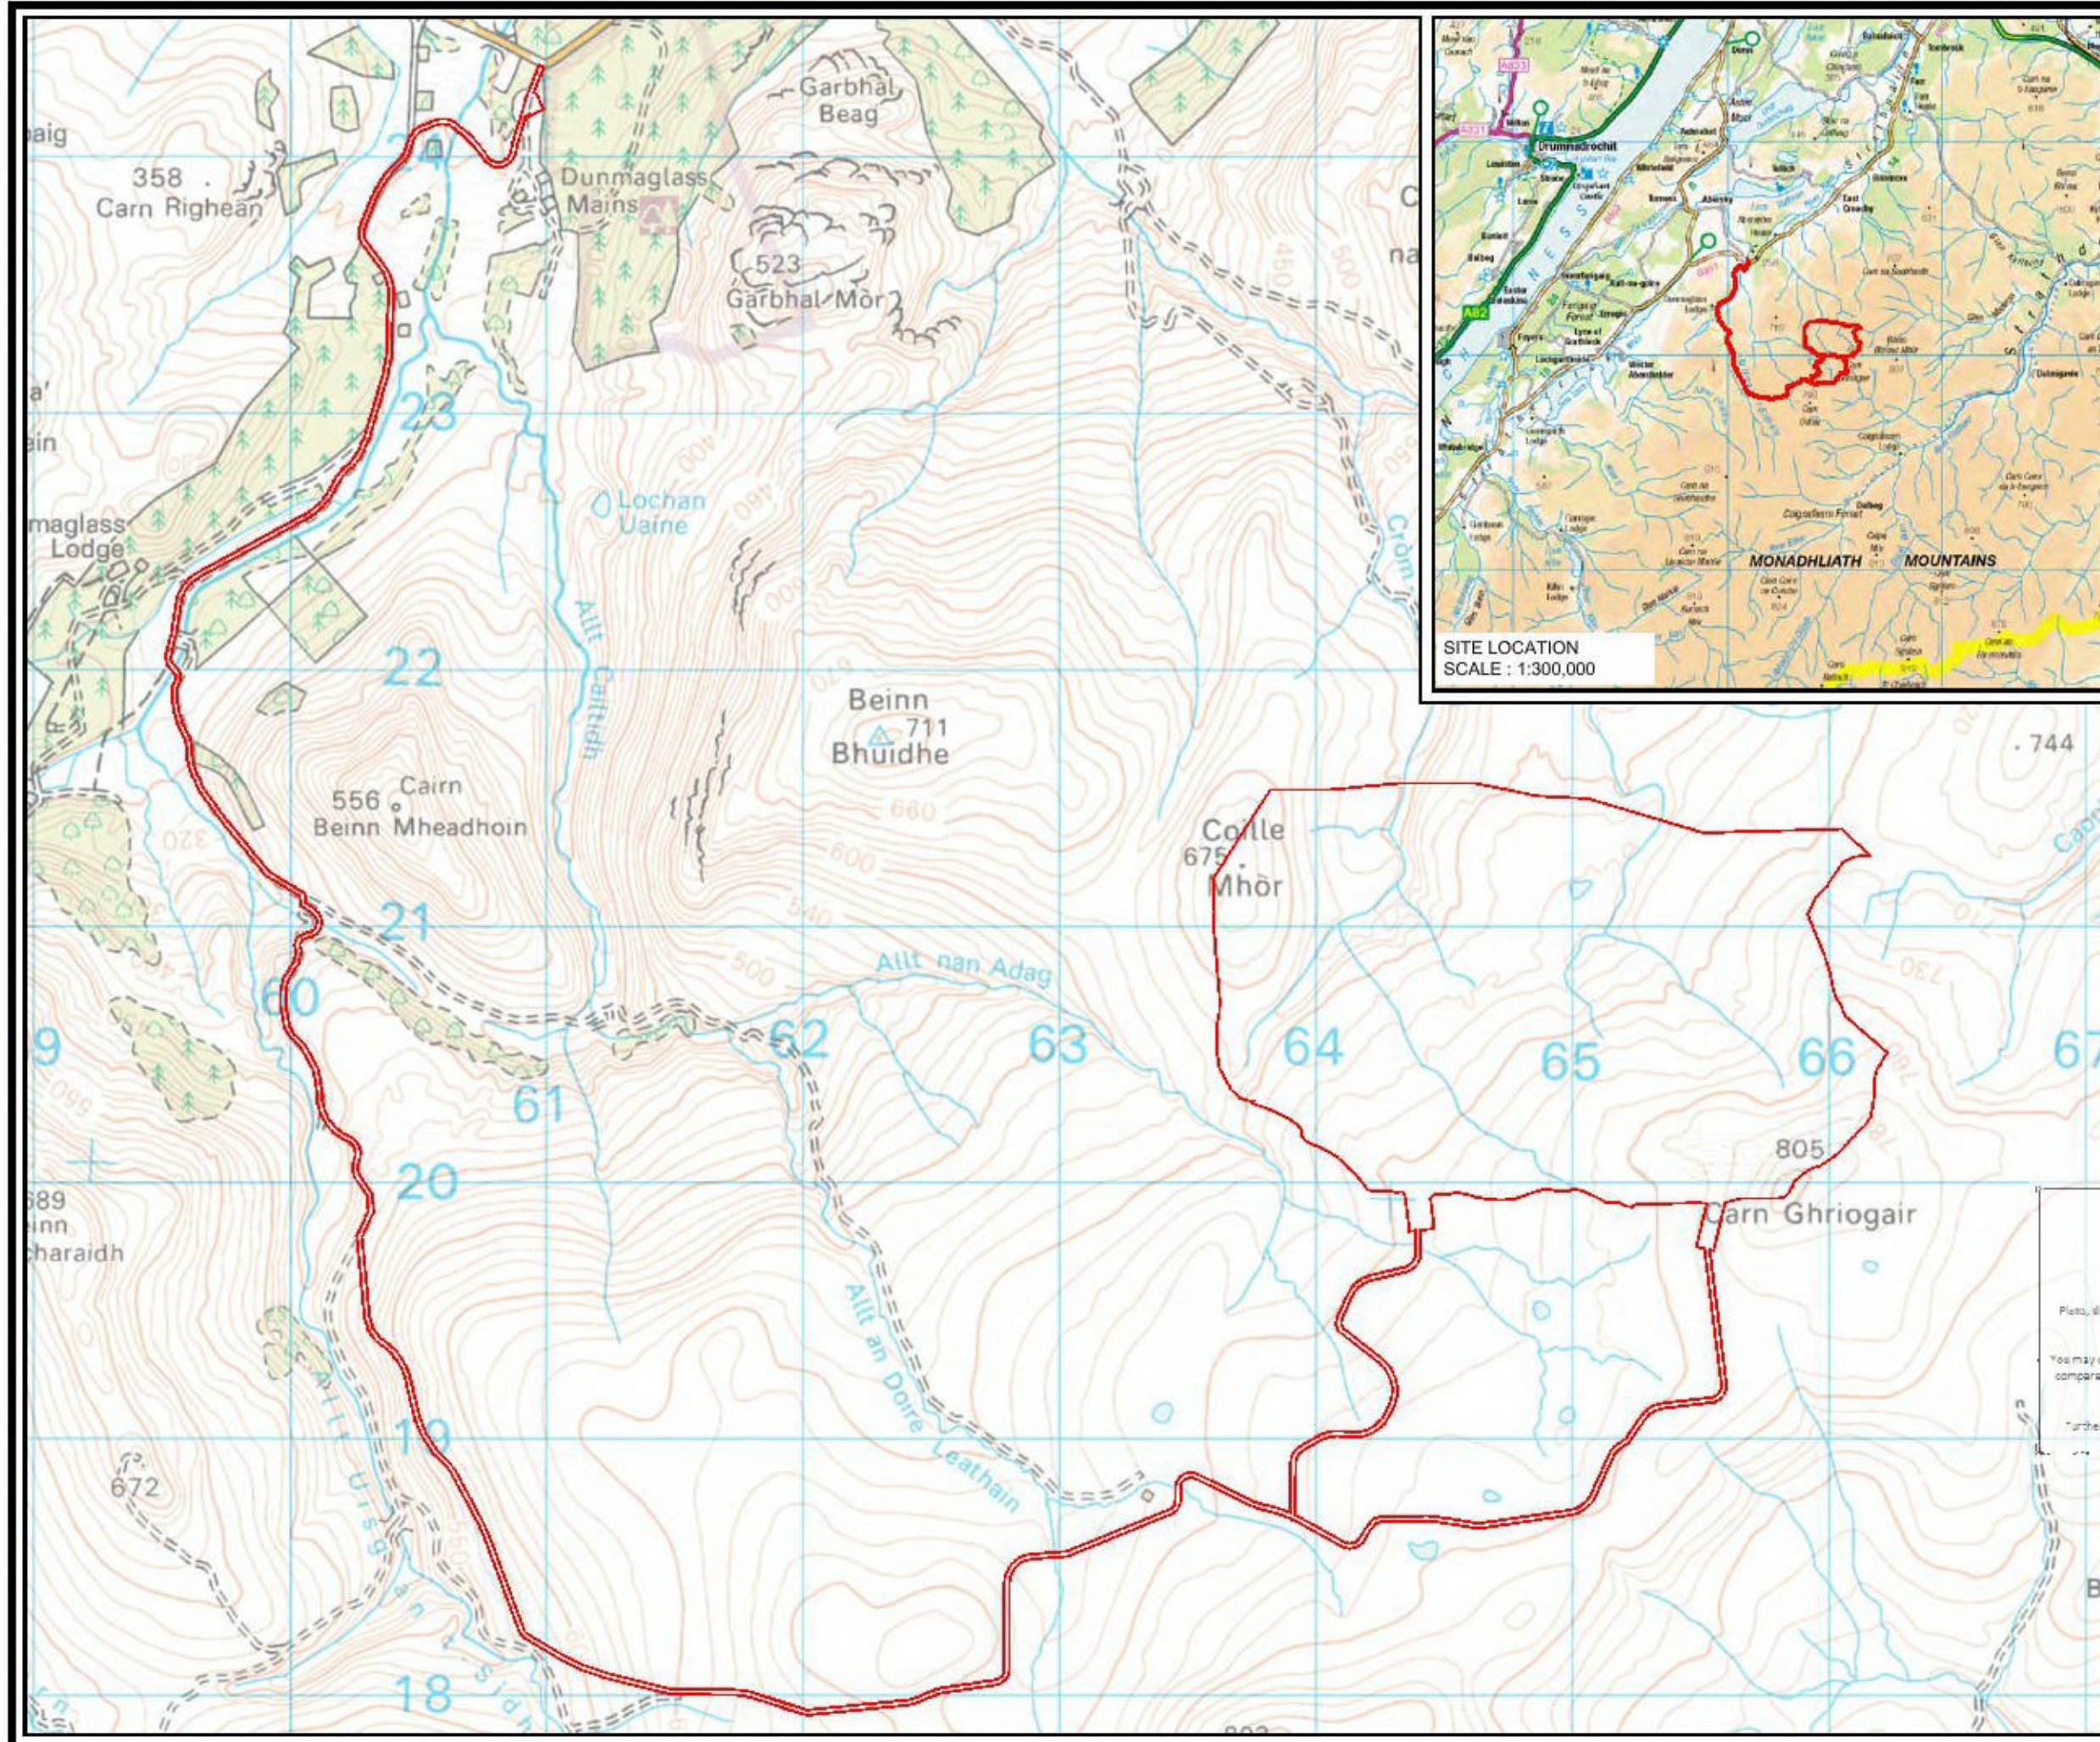

SITE LOCATION  
SCALE : 1:300,000