

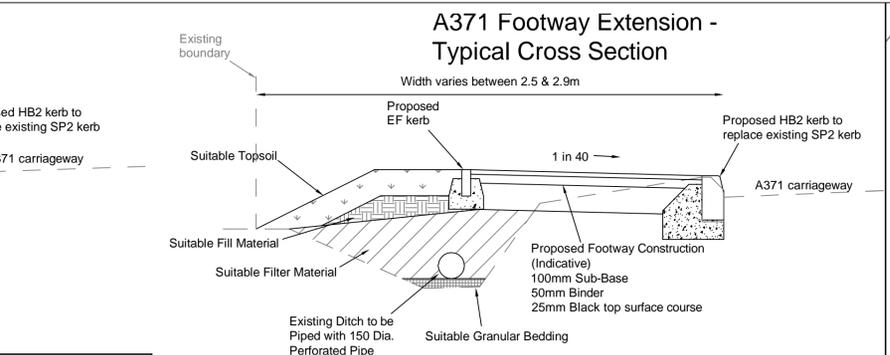
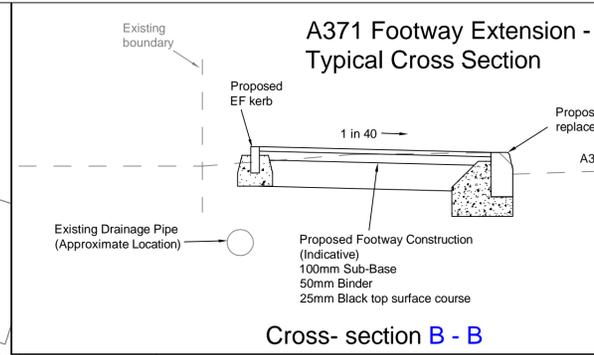


**Inset A Footway Extension (Scale 1:250)**

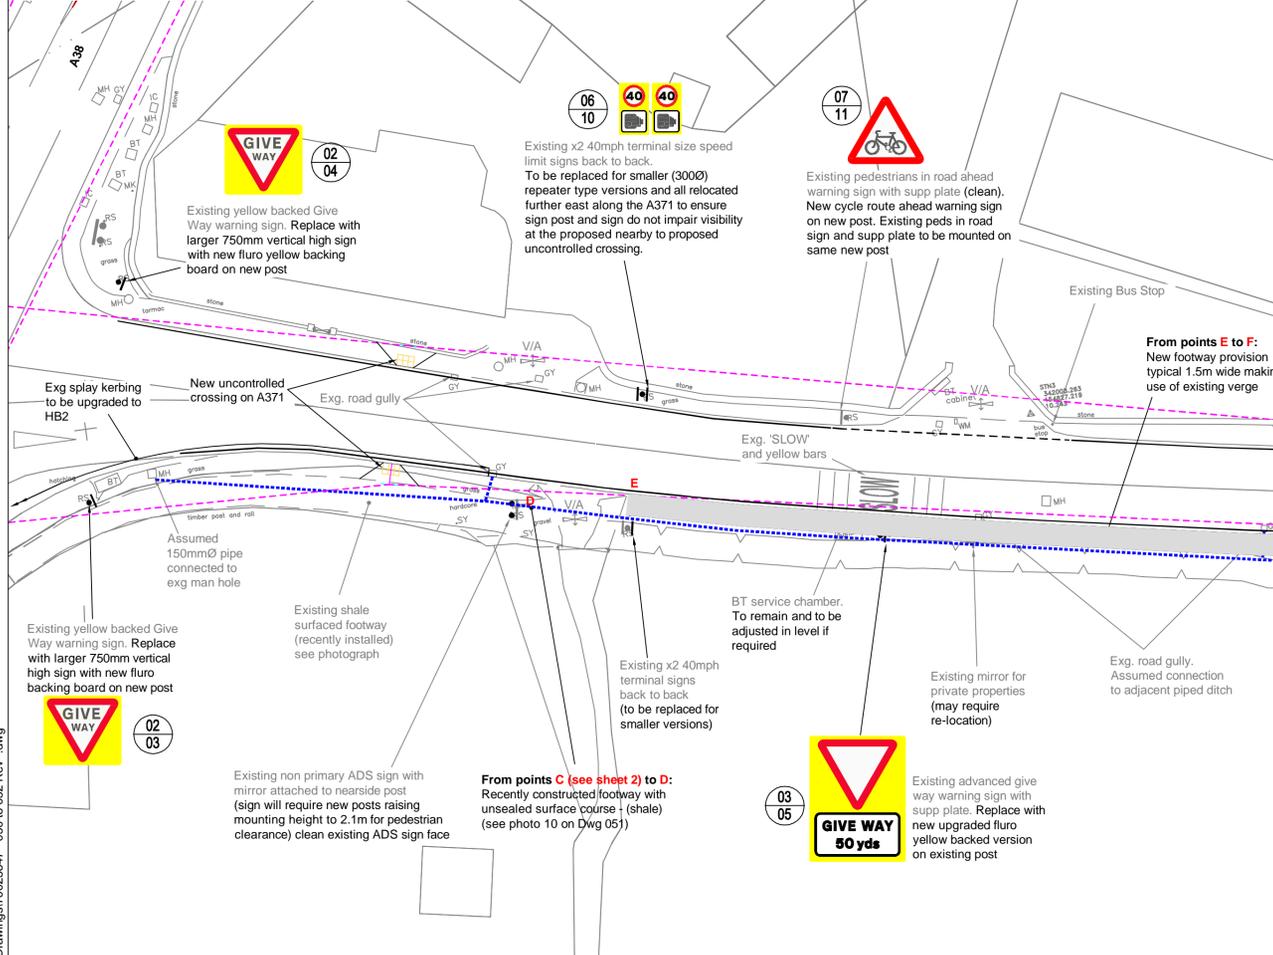

**Inset B Crossing - Uncontrolled Crossing with Pedestrian Refuge Island (Scale 1:250)**

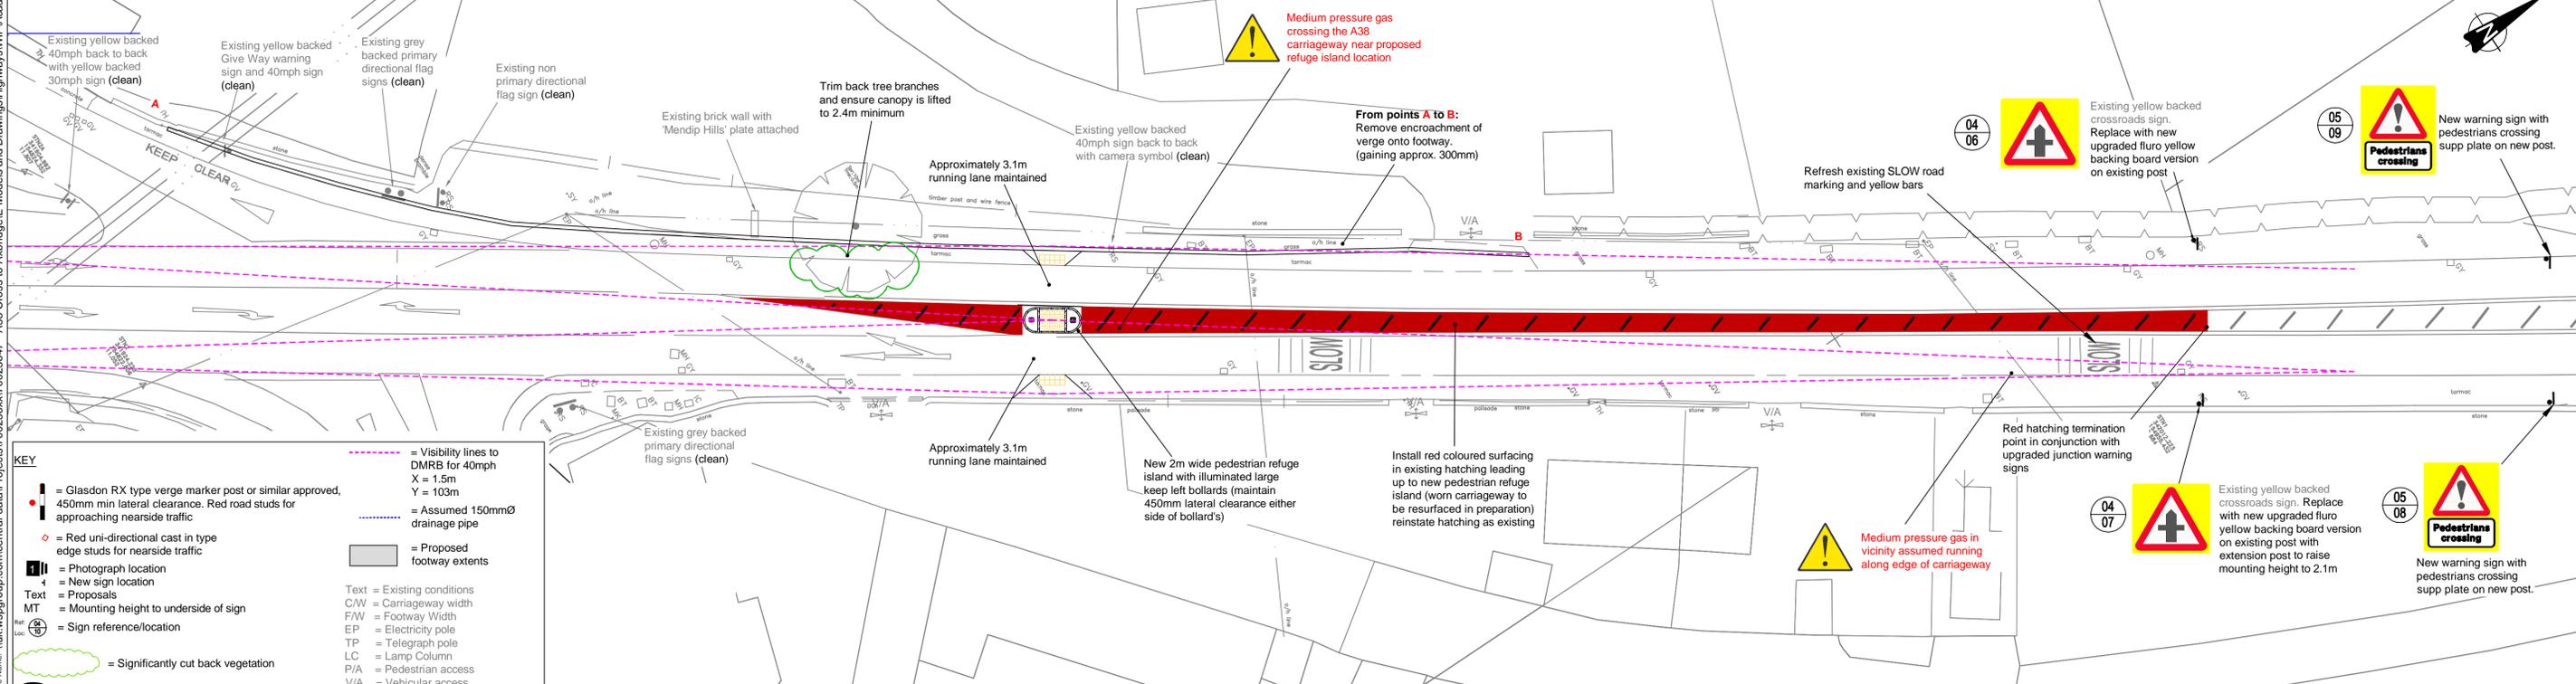


**KEY**

- █ = Glasdon RX type verge marker post or similar approved, 450mm min lateral clearance. Red road studs for approaching nearside traffic
- █ = Red uni-directional cast in type edge studs for nearside traffic
- █ = Photograph location
- █ = New sign location
- Text = Existing conditions
- █ = Proposals
- MT = Mounting height to underside of sign
- █ = Sign reference/location
- █ = Significantly cut back vegetation
- █ = New '40' roundel road markings
- = Visibility lines to DMRB for 40mph X = 1.5m Y = 103m
- = Assumed 150mmØ drainage pipe
- █ = Proposed footway extents
- Text = Existing conditions
- C/W = Carriageway width
- FW = Footway Width
- EP = Electricity pole
- TP = Telegraph pole
- LC = Lamp Column
- P/A = Pedestrian access
- V/A = Vehicular access
- █ = Existing sign location

CONSULTATION			
Drawn: JMP	Checked: LS		
Designed: JMP/JK	Approved: SW		
Date: 18/05/2017	Scale: 1:250	A1	Sheet: 3 of 3
Project Number: 70023647	Drawing Number: 052	Revision: -	
© Copyright Parsons Brinckerhoff			

Rev	Date	Description	By	Chk	App
05/17		Issue for Consultation	OG	LS	SW

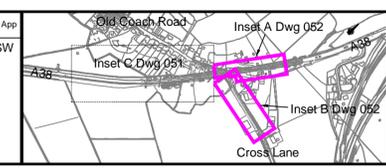

To be read in conjunction with sheets 050 & 051

**WSP** | **PARSONS BRINCKERHOFF**

2 Tangier Central  
Castle Street, Taunton  
Somerset TA1 4AS  
Tel: 44-(0)1823-281190

Client: **SOMERSET Somerset County Council**

County Hall  
Taunton  
Somerset  
TA1 4DY  
www.somerset.gov.uk

TEL. (0845) 3459155  
FAX. (01823) 358064

Site/Project: **SIS TI004288**  
**A38, Cross to Axbridge**  
**Pedestrian Safety Improvements**

Title: **Insets**  
**Footway Extents &**  
**Uncontrolled Crossing on A38**