


DO NOT SCALE

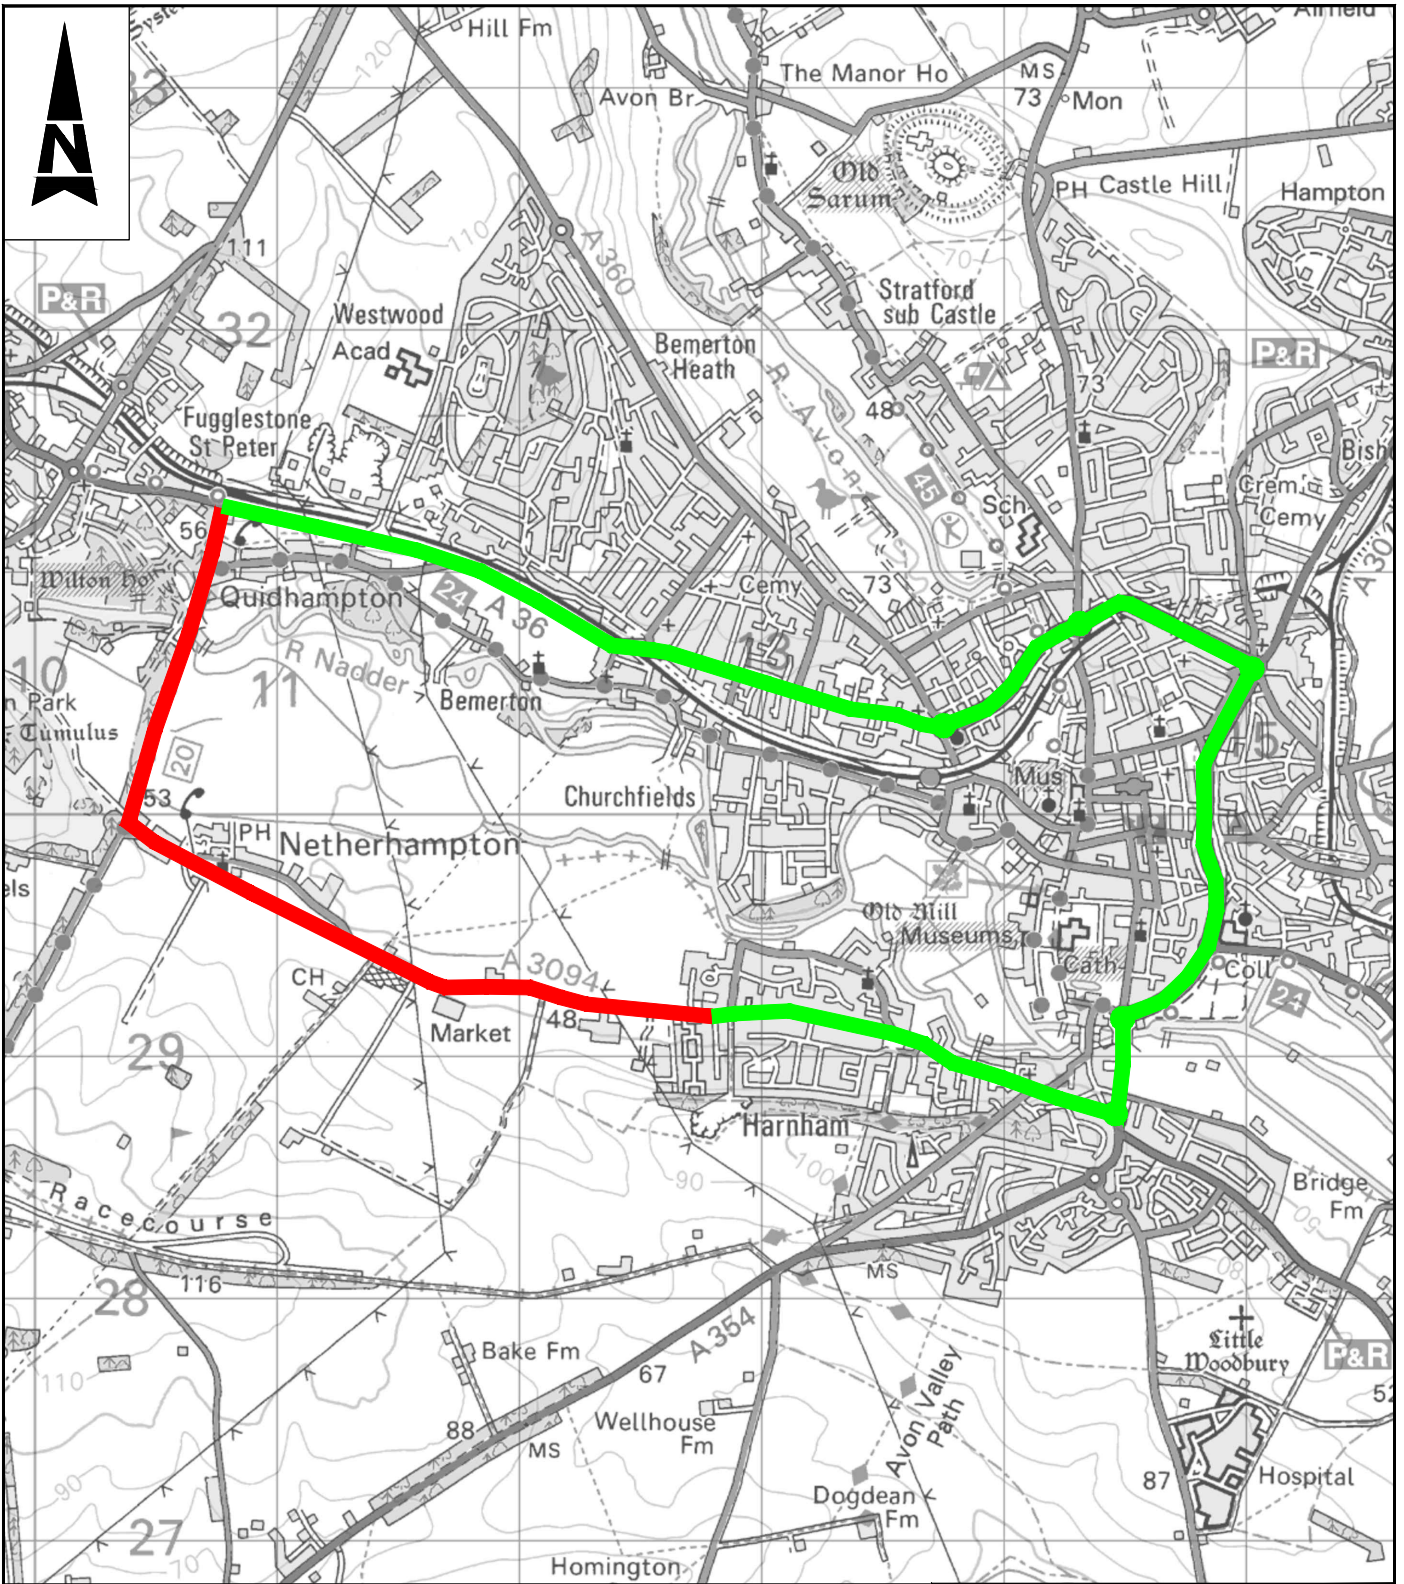

WC Brief No: TBC
 Client Finance Code: TBC
 Works Order No: TBC
 USRN: 44201224, 33501775
 OS Grid Ref: 410774, 131266 to 412736, 129182
 Postal Area: SP2
 Phillips Street Atlas: Page 144 F3 - Page 151 C7
 Road Speed Limit: 40/60mph

THIS MAP IS REPRODUCED FROM ORDNANCE SURVEY MATERIAL WITH THE PERMISSION OF ORDNANCE SURVEY ON BEHALF OF THE CONTROLLER OF HER MAJESTY'S STATIONERY OFFICE. © CROWN COPYRIGHT. UNAUTHORISED REPRODUCTION INFRINGES CROWN COPYRIGHT AND MAY LEAD TO PROSECUTION OR CIVIL PROCEEDINGS. 100049050, 2014

- Notes**
- Limits of work are approximate and are to be agreed on site with the Engineer.
- Key**
- Proposed Closure
 - Proposed Diversion Route

SAFETY, HEALTH AND ENVIRONMENTAL INFORMATION				
IN ADDITION TO THE HAZARDS/RISKS NORMALLY ASSOCIATED WITH THE TYPES OF WORK DETAILED ON THIS DRAWING, NOTE THE FOLLOWING SIGNIFICANT RESIDUAL RISKS				
CONSTRUCTION	NONE			
MAINTENANCE/CLEANING	NONE			
USE	NONE			
DECOMMISSIONING/DEMOLITION	NONE			
C1	First Issue	GSC	WJ	
Rev	Description	By	Date	Chk'd Auth

Atkins Limited
 Consulting Engineers,
 County Gate, County Way
 Trowbridge, Wiltshire
 BA14 7FJ
 Tel: 01225 730360
 www.atkinsglobal.com

Client
 Wiltshire Council
 Where everybody matters

Project
 Surface Treatments 2017/2018
 Surface Dressing Schemes

Title
 SD279
 A3094, Wilton to Netherhampton
 Proposed Diversion Route

Sheet Size: A4
 Original Scale: NTS
 Date: 1/11/16

Status: S2
 Drawing Number: WHCC_HM-ATK-HGN-1718-SD0279-DR-D-0003
 Rev: C1