


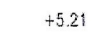
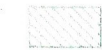



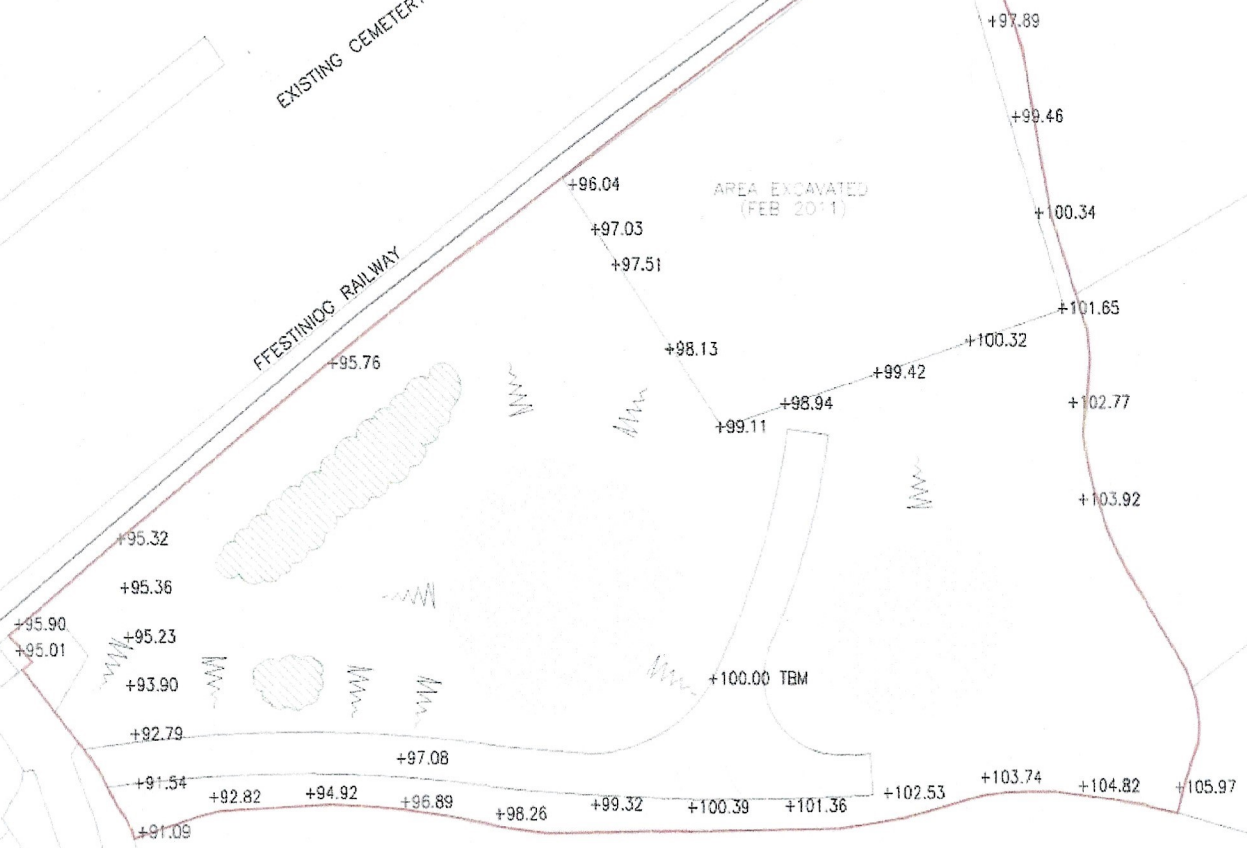
EXISTING CEMETERY

FFESTINIQC RAILWAY

AREA EXCAVATED  
(FEB 2011)

**Legend**

-  Development Boundary
-  Spot level (correct to local datum)
-  Trees
-  Rock Outcrop



23.5m


REV	DATE	NATURE OF REVISION	BY	CHECKED

DO NOT SCALE THIS DRAWING. THIS DRAWING IS COPYRIGHT. CONTRACTORS MUST CHECK ALL DIMENSIONS ON SITE. ARCHITECT / ENGINEER TO BE NOTIFIED OF ANY DISCREPANCIES.

**Chartered Engineers & Architects** RICHARD BROU ASSOCIATES

28 Malpas Road, Calwyn Bay, Conwy LL29 8TB  
T: (01492) 533117 F: (01492) 530895 E: brs@rba.co.uk

CLIENT	CYNGOR GWYNEDD COUNCIL								
PROJECT	CEMETERY EXTENSION AT MINFORDD, PENRHYNDEUDRAETH								
TITLE	EXISTING LEVEL SURVEY								
SCALE	1:500	SHEET	A3	DATE	03/11	BY	2391-1	REV	02

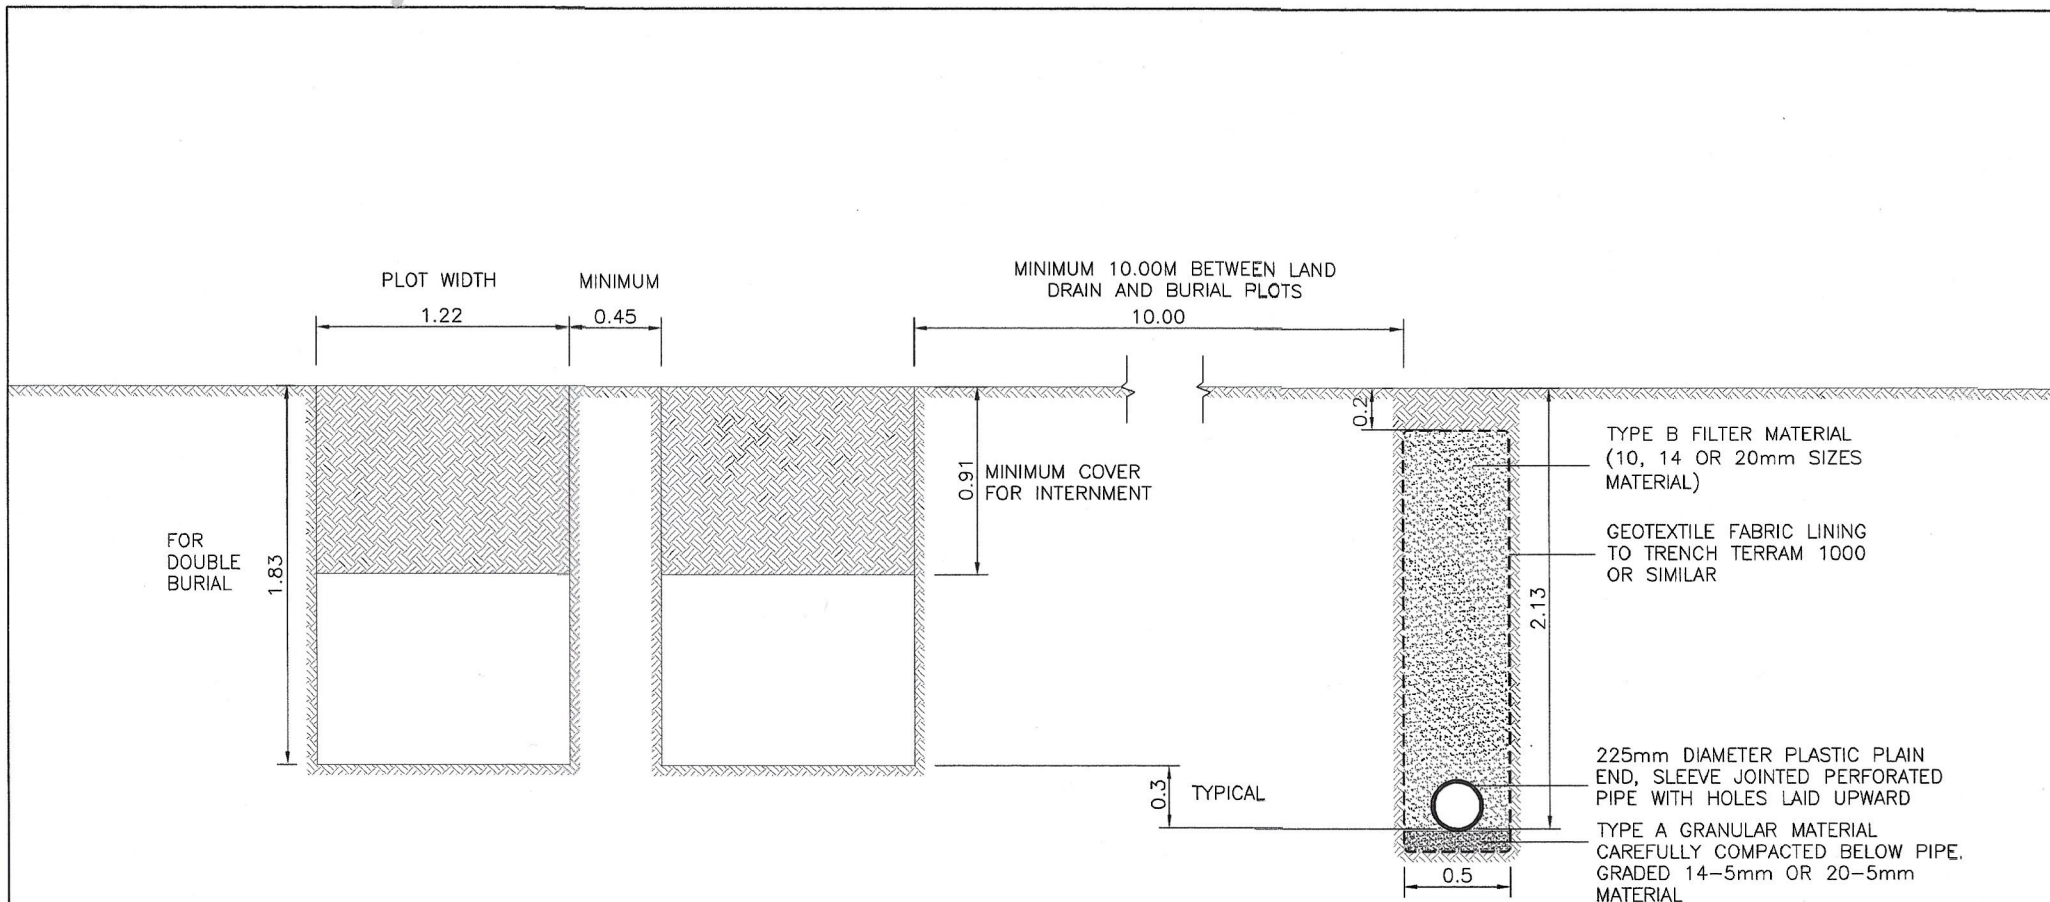

REV	DATE	NATURE OF REVISION	By	CHECKED

DO NOT SCALE THIS DRAWING. THIS DRAWING IS COPYRIGHT. CONTRACTORS MUST CHECK ALL DIMENSIONS ON SITE. ARCHITECT / ENGINEER TO BE NOTIFIED OF ANY DISCREPANCIES.

**Chartered Engineers & Architects**

28 Mostyn Road Colwyn Bay Conwy LL29 8PB  
 T: (01492) 533117 F: (01492) 530895 E: broun@ba.ltd.uk




CLIENT: **CYNGOR GWYNEDD COUNCIL**


PROJECT: **CEMETERY EXTENSION AT MINFORDD, PENRHYNDEUDRAETH**

DRAWING: **SECTION A-A**

SCALE	1:25	SIZE	A3	DRAWN	CHR	DATE	03.11	REV	2391-1	04	REV
-------	------	------	----	-------	-----	------	-------	-----	--------	----	-----

### Legend

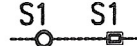- Development Boundary
-  New Surface Water Manhole

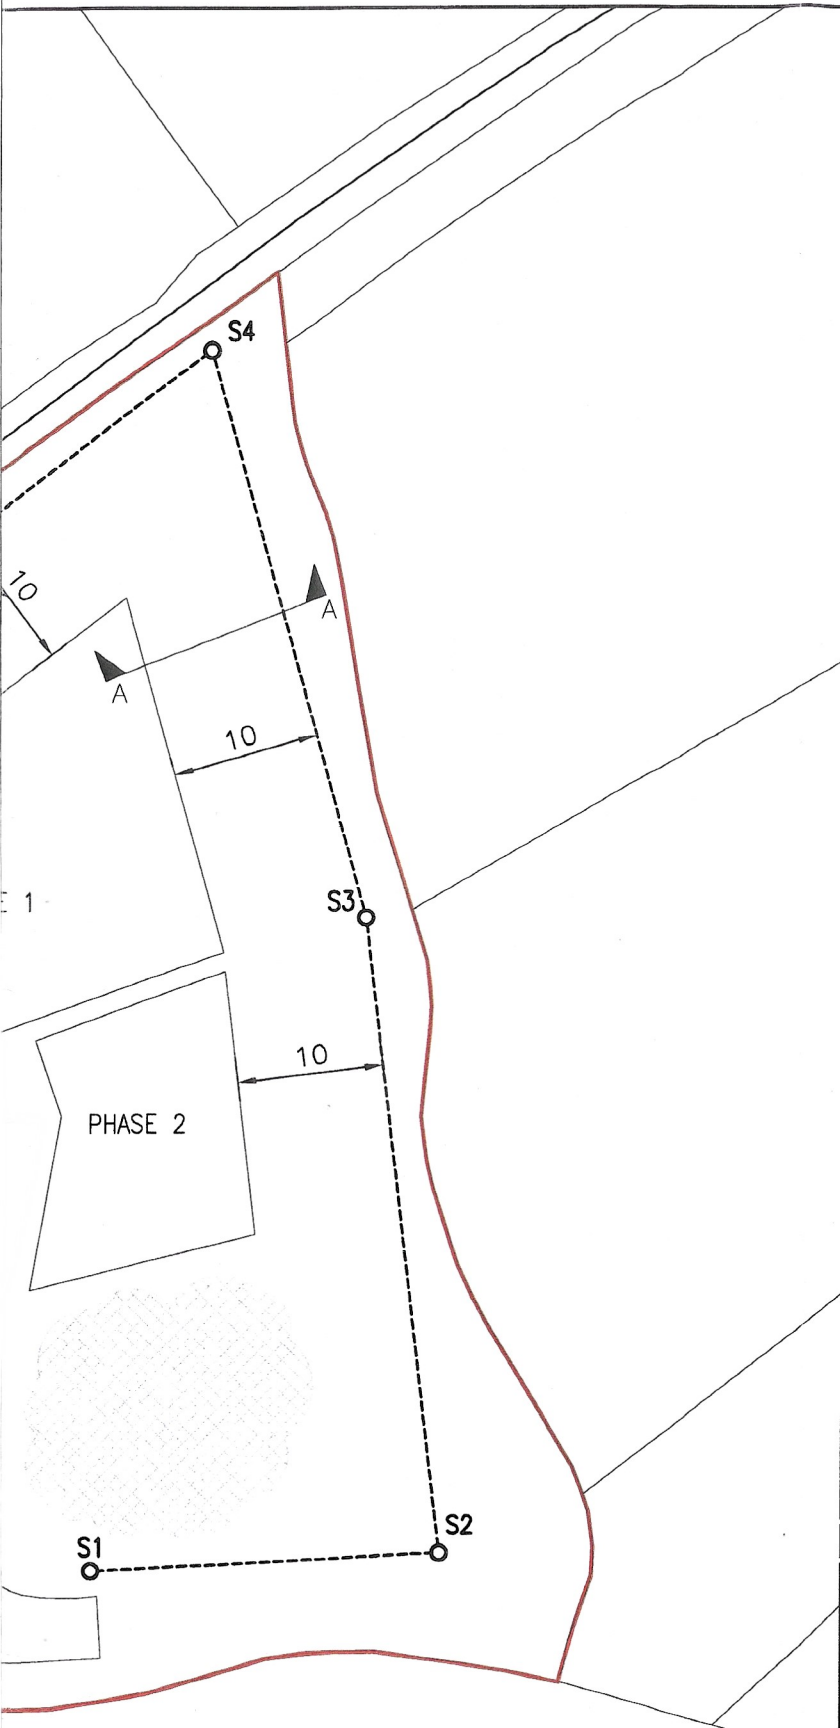

REV	DATE	NATURE OF REVISION	BY	CHECKED

DO NOT SCALE THIS DRAWING. THIS DRAWING IS COPYRIGHT. CONTRACTORS MUST CHECK ALL DIMENSIONS ON SITE. ARCHITECT / ENGINEER TO BE NOTIFIED OF ANY DISCREPANCIES.

**Chartered Engineers & Architects**

26 Mostyn Road Colwyn Bay Conwy LL29 8PB  
 T: (01492) 533117 F: (01492) 530895 E: broun@rba.ltd.uk



**CLIENT** CYNGOR GWYNEDD COUNCIL

**PROJECT** CEMETERY EXTENSION AT MINFORDD, PENRHYNDEUDRAETH

**DRAWING** DRAINAGE DETAILS

SCALE	1:500	SIZE	A3	DRAWN	CHKD	DATE	JOB NO	DRG NO	REV
				DJR		03.11	2391-1	03	

