



HIGHWAY AT HANNINGTON IN WEST NORTHAMPTONSHIRE

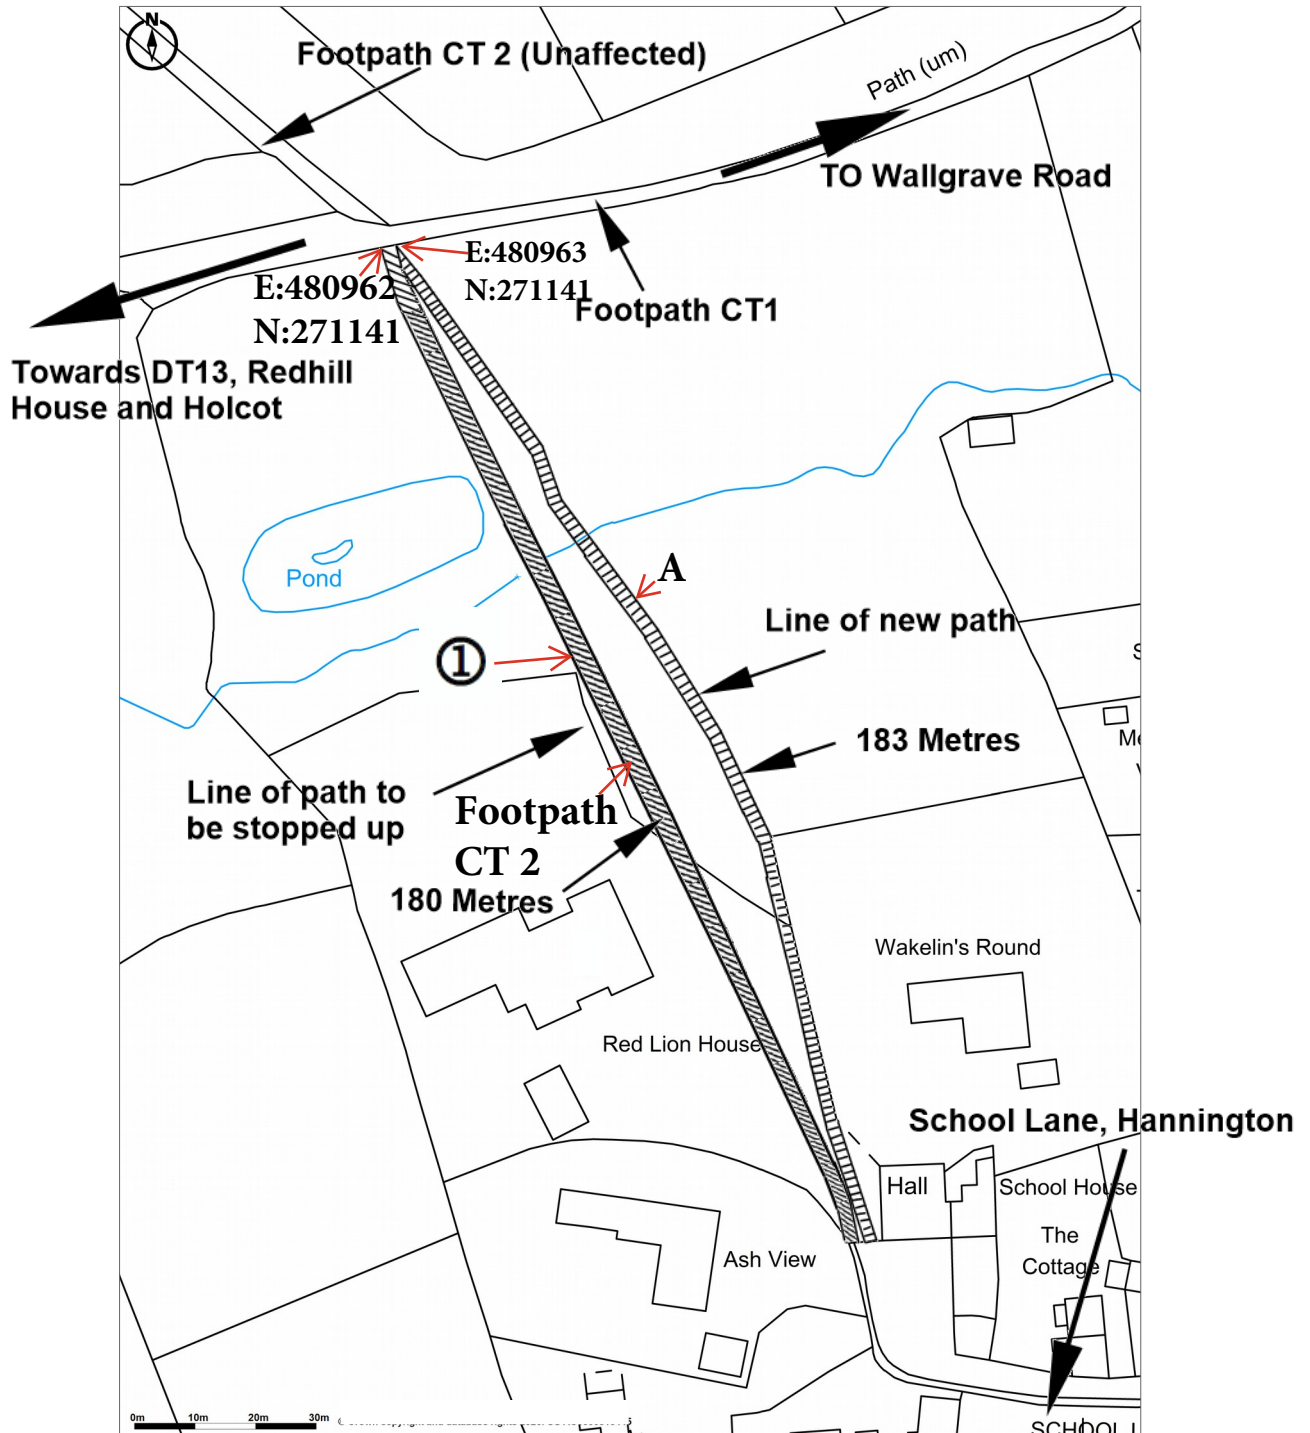

Key	Scale 1:1250 @ A4	National Transport Casework Team	Signed by Authority of the Secretary of State
Highway to be diverted		Department for Transport	on.....
Proposed footpath to be provided		Plan No: NATTRAN/EM/S247/6310	Signature.....
			TIM BRIMELOW An Official in the National Transport Casework Team Department for Transport