







THIS DRAWING IS TO BE USED IN CONJUNCTION WITH THE CONSULTANTS DRAWINGS AND THE SPECIFICATION. ANY DISCREPANCIES TO BE REFERRED TO THE ARCHITECT.

NOTES

-  Removed Trees
-  Proposed New Trees, Half standard.
-  Existing Hall
-  Workshop area
-  Main Hall Area

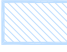

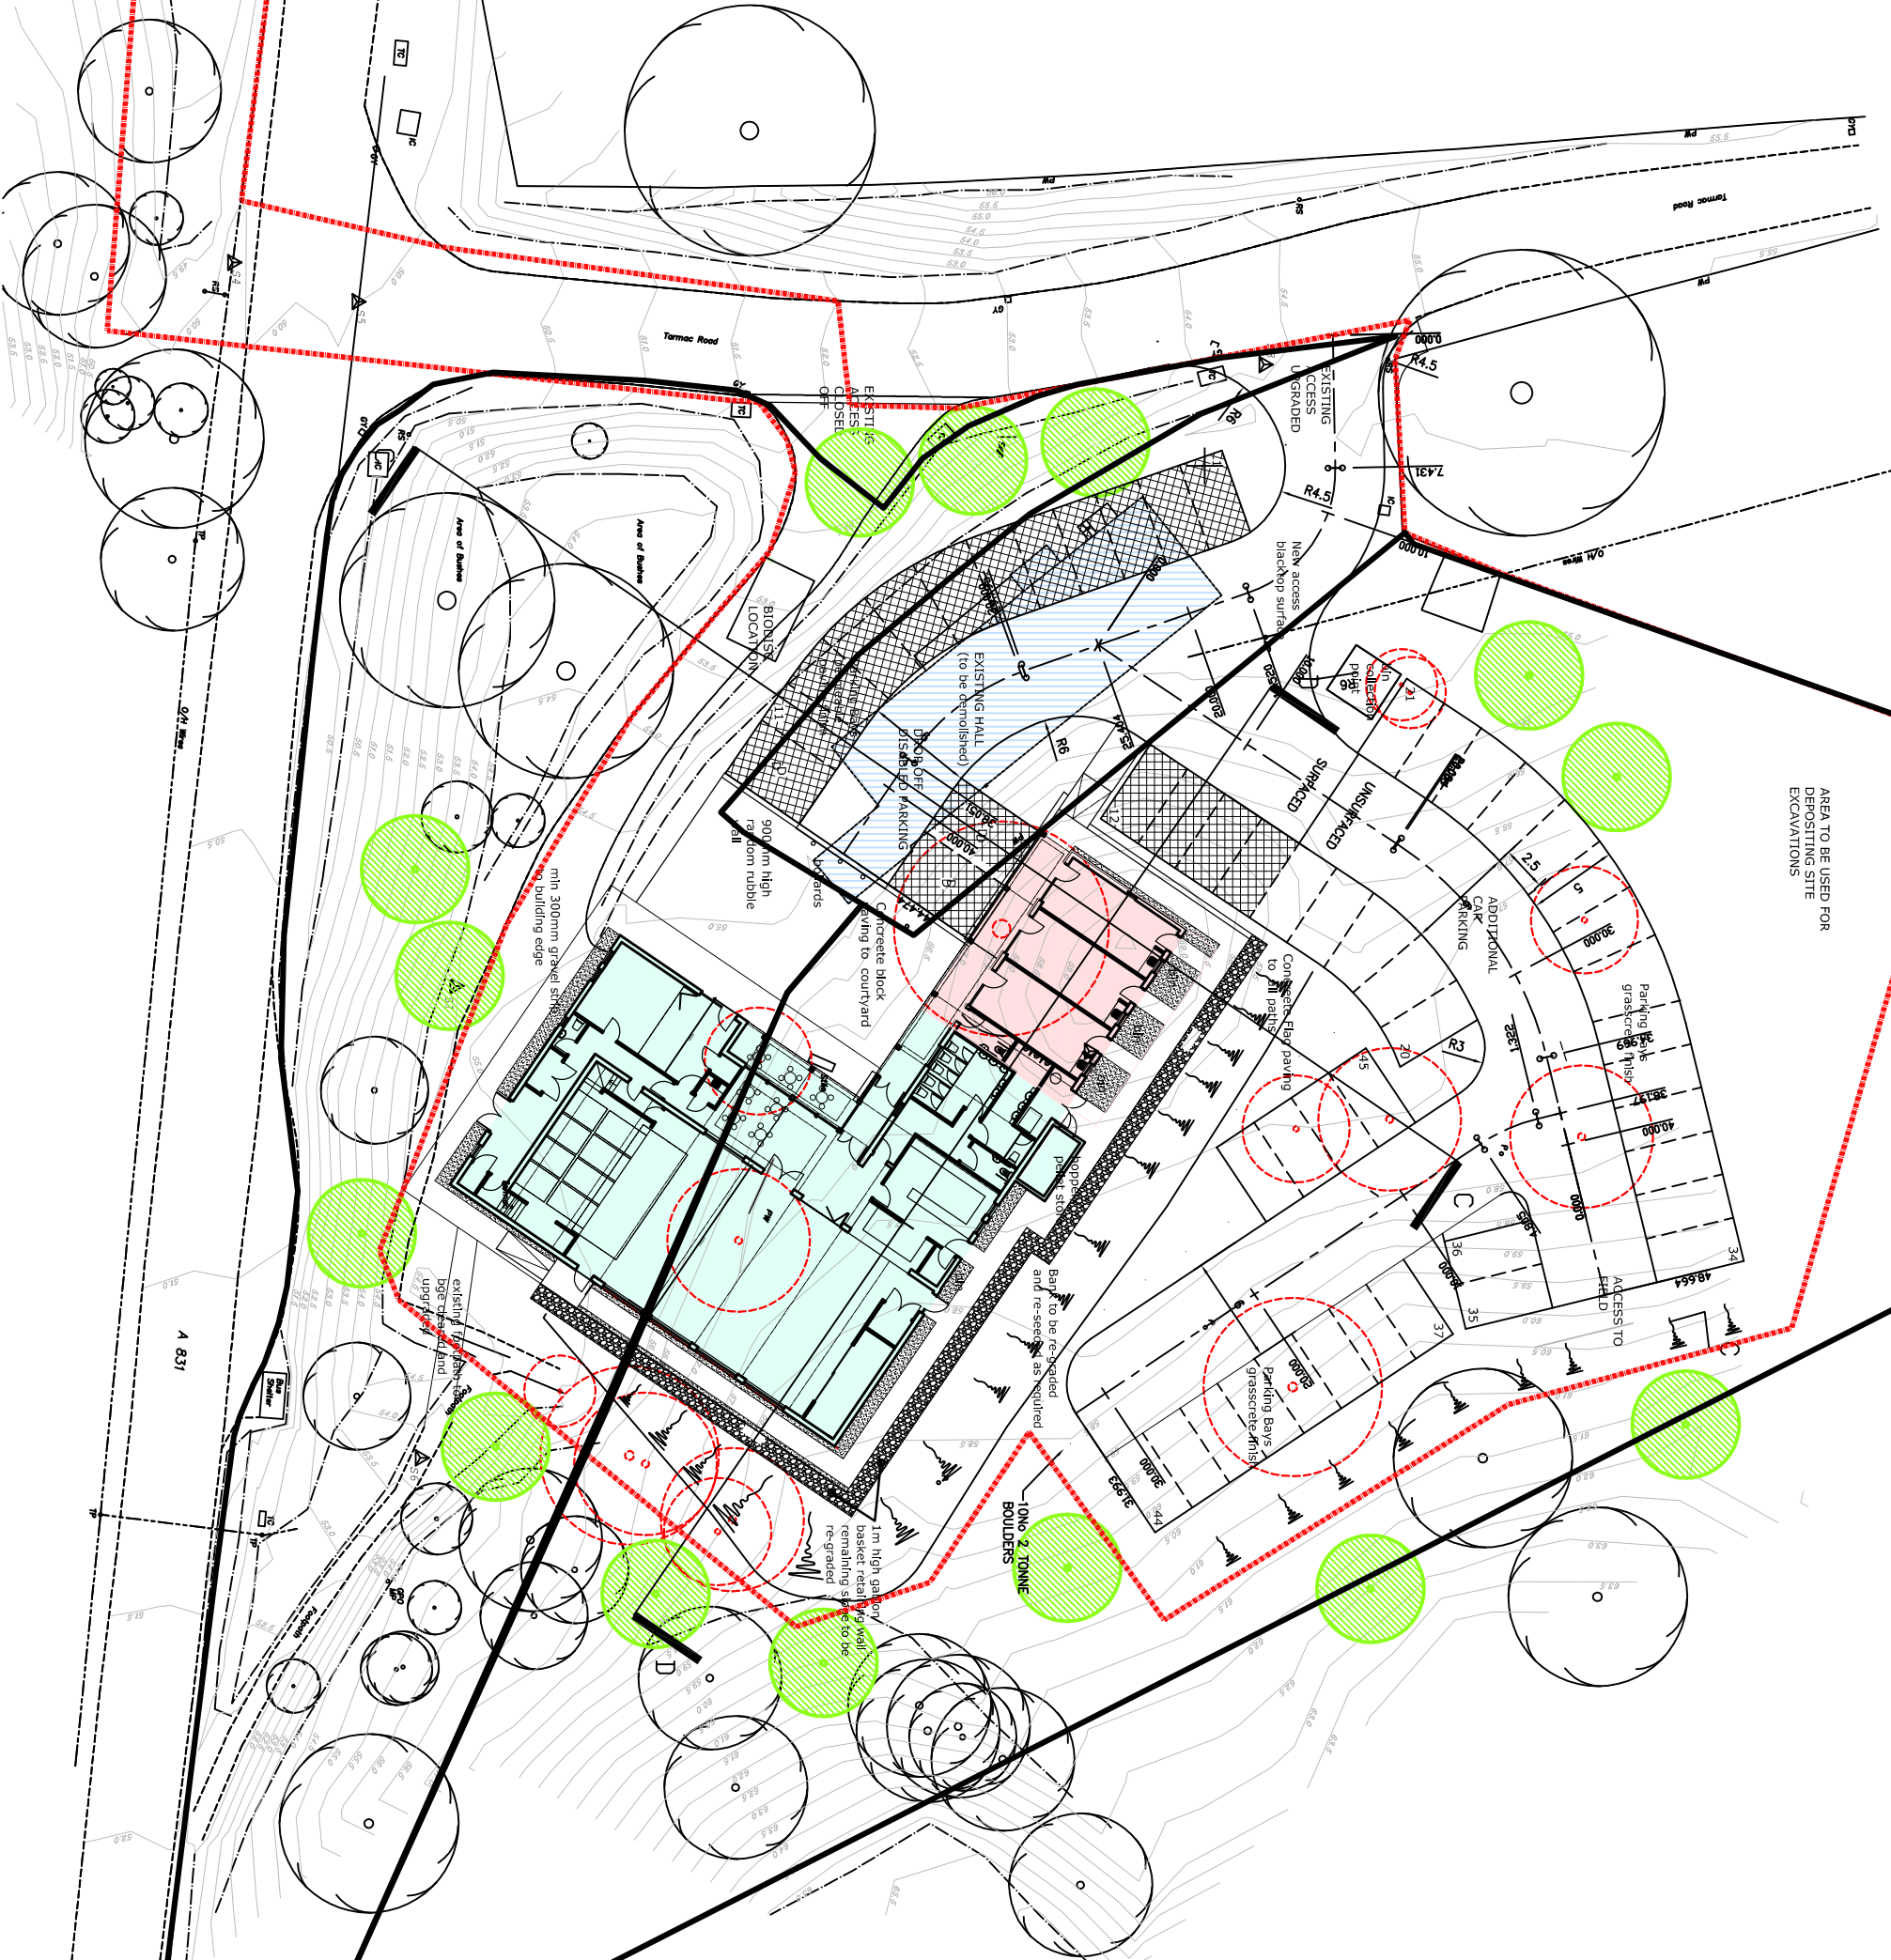REV.	DATE	DESCRIPTION

CLIENT: **PROPOSED NEW HALL KILMORACK**

JOB NUMBER	DRAWING NUMBER	REV.
CP 165	L-02	

DRAWING TITLE: **SCHEME DESIGN SITE/LANDSCAPE PLAN**

SCALE	DRAWN	DATE
1:200	GF	21/06/10

CParchitects
 Chartered Architects and Planning Supervisors
 110 George Street, Ocean Arch, PA34 5NF
 T: 01631 563 177 F: 01631 563 234
 e-mail: mail@cparchitects.net website: www.cparchitects.net