

- NOTES:
1. ALL DIMENSIONS ARE IN MM UNLESS STATED OTHERWISE.
 2. ALL LEVELS ARE IN M AOD UNLESS STATED OTHERWISE.
 3. DIMENSION OF EXISTING ROCK IN REVETMENT IS ASSUMED TO BE 800
 4. REFER TO MANUAL OF CONTRACT DOCUMENTS FOR HIGHWAY WORKS SERIES 1200 (HIGHWAYS AGENCY) FOR MARKER POST SPECIFICATION:
-SECTION 1203 FOR POST FOUNDATION;
-SECTION 1204 POST;
-SECTION 1205 FOR CROSS.
 5. ALL PRECAST CONCRETE UNITS TO BE REINFORCED AND COMPLY TO BS5911 - 3 (2002).
 6. EXISTING MANHOLE E:276659 N:857092
 7. CALCULATED WATER LEVELS BASED ON FLOW RATES PROVIDED BASED ON PE. PUMPED FLOW RATES MAY AFFECT THESE LEVELS - THESE ARE NOT KNOWN.

- REFERENCE FILES:
- 500649-WW-DRA-04141100 LAYOUT PLAN
 - 500649-WW-DRA-04141200 LONGITUDINAL SECTION
 - 500649-WW-DRA-04141300 NEW MANHOLE DETAIL
 - 500649-WW-DRA-04141301 OUTFALL DISCHARGE POINT
 - 500649-WW-DRA-04141302 PIPE SUPPORT DETAIL
 - 500649-WW-DRA-04141304 CATHODIC PROTECTION ANODE DETAILS

LEGEND:
----- EXISTING GROUND PROFILE

0A	FOR INFORMATION	SF	DB	KB	26.08.16
Rev	Description	Drawn	Chkd	Appd.	Date

This drawing is the property of Scottish Water and must not be copied or used for any purpose other than that for which it is supplied without the written consent of Scottish Water.

Scottish Water
Always serving Scotland

SCOTTISH WATER
CASTLE HOUSE
6 CASTLE HOUSE
DUNFERMLINE
FIFE KY11 8GG
TEL: 01383 848200
FAX: 01383 848371


amey-BLACK & VEATCH
Pavilion 2, Buchanan Gate Business Park, Stepps, Glasgow, G33 6FB

Originated By JM	Drawn By SF	Checked By DB	Approved By KB
Date 18.04.16	Date 19.04.16	Date 26.08.16	Date 26.08.16
Scale 1:50	Status FOR INFORMATION		


Project Title
**ARDERSIER WWTW
PROPOSED OUTFALL EXTENSION**

Drawing Title
**PIPE SUPPORT DETAIL
AT SHORE**

ELLIPSE EQUIPMENT No.
ELLIPSE PLANT No. AUTOCODE No. 500649
Drawing No.
500649-WW-DRA-04141303-0A

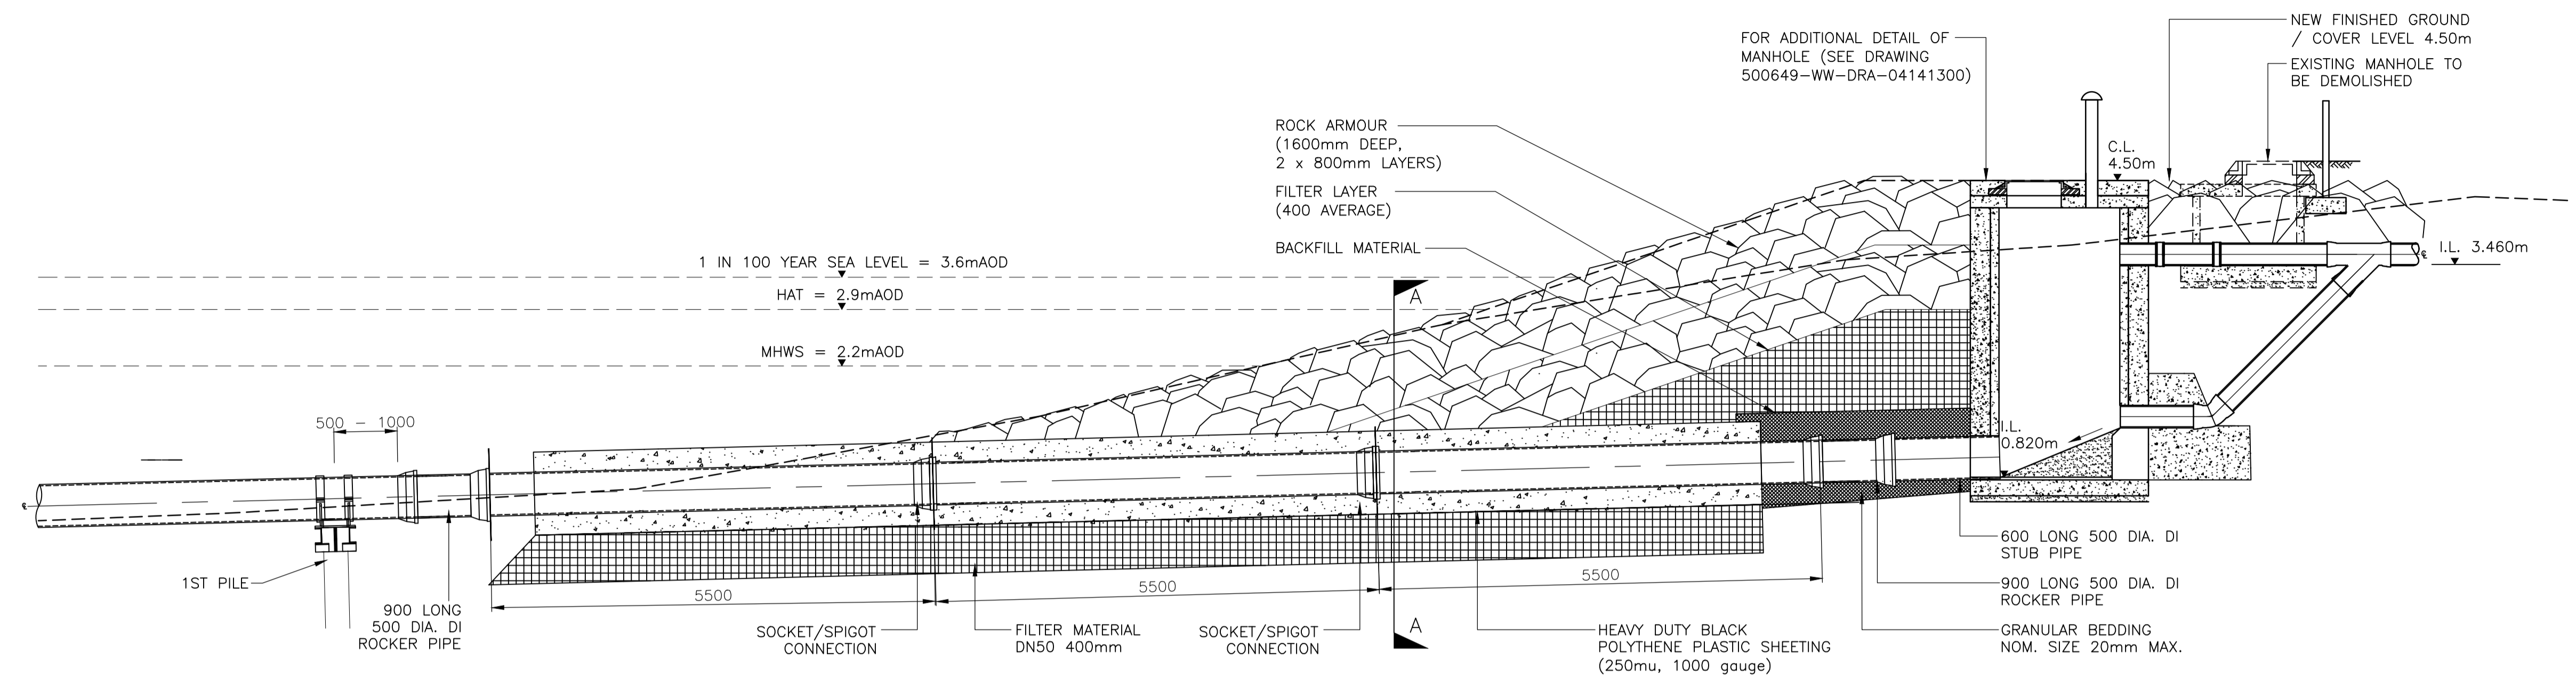

SECTION THROUGH OUTFALL
SCALE 1:50

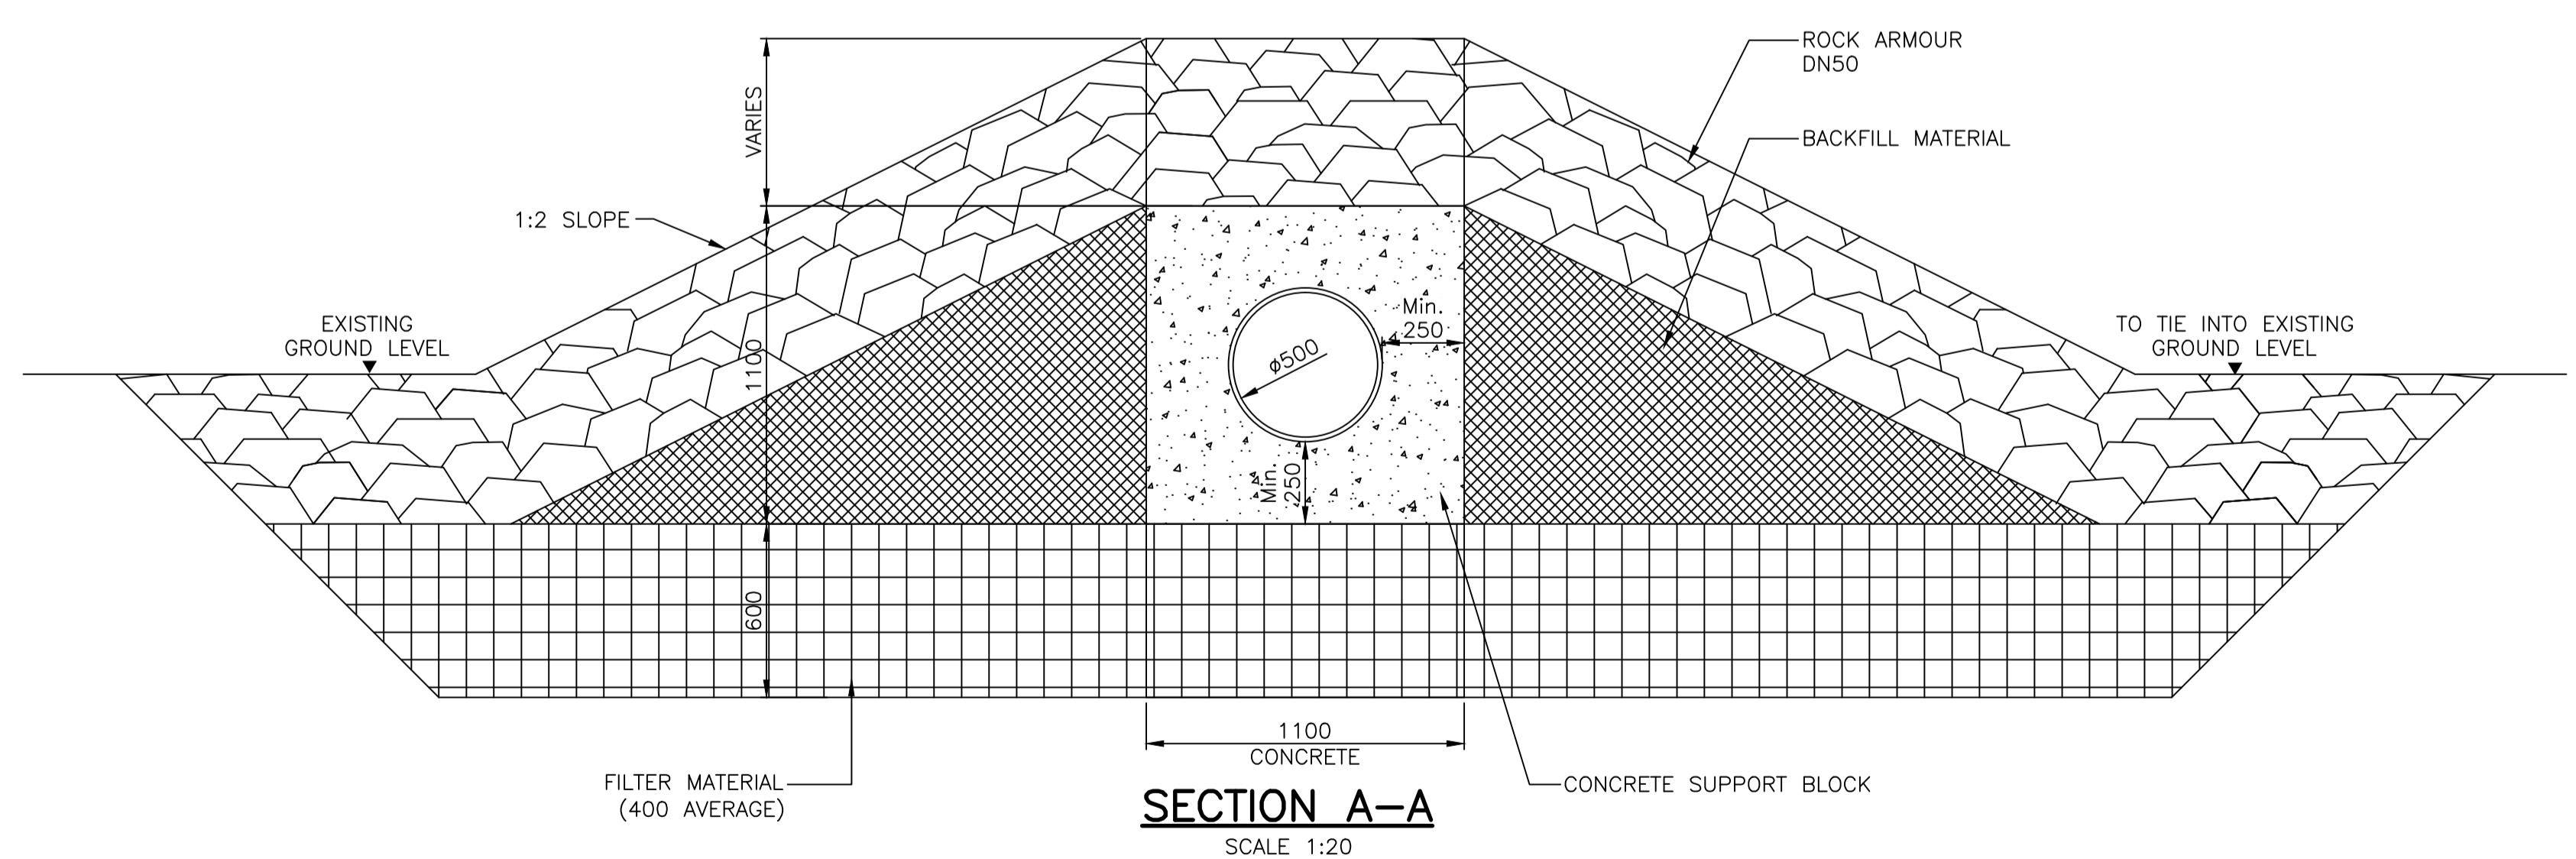

SECTION A-A
SCALE 1:20

