



Top Floor Plan

King Street South

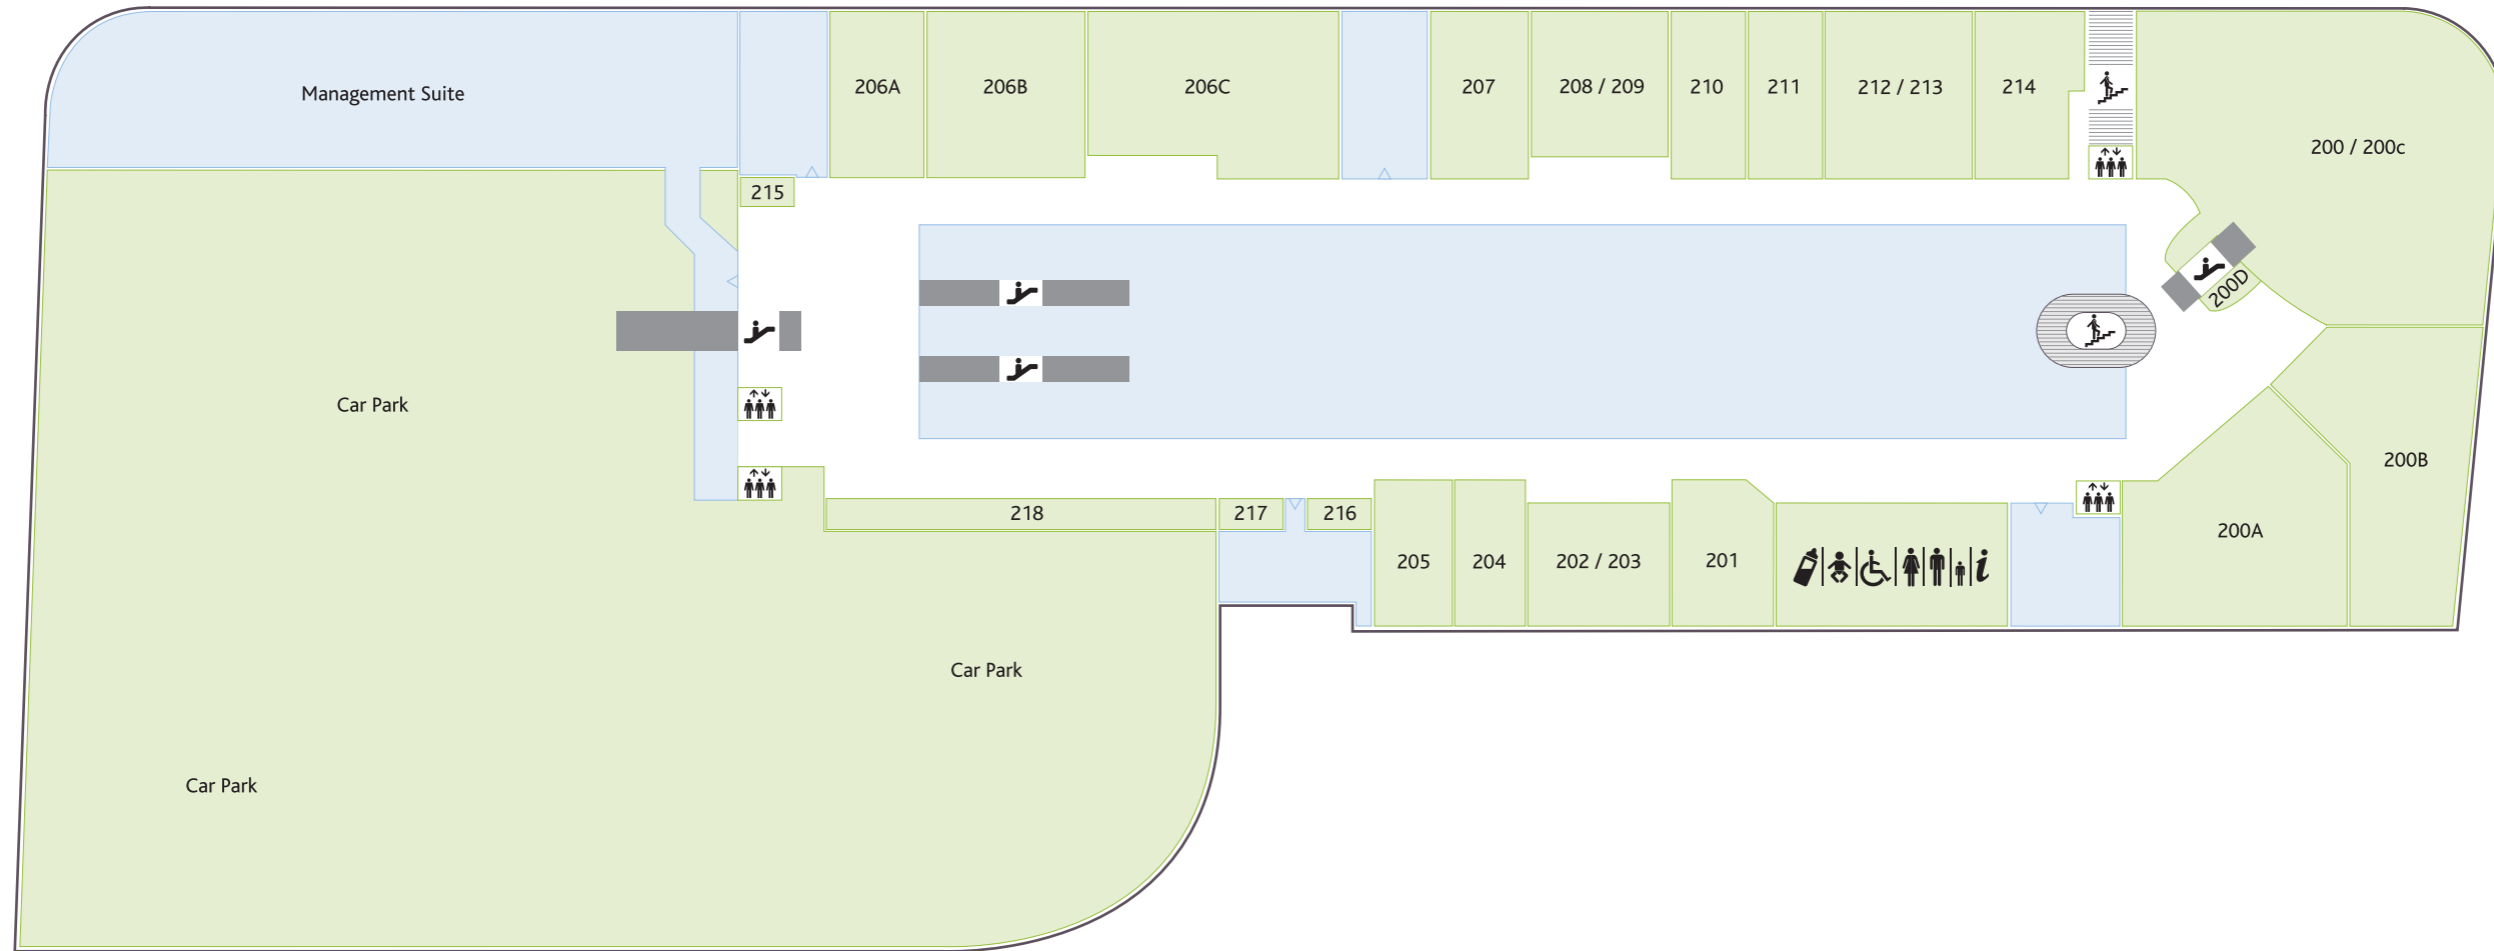

St. Stephens Green West

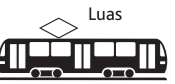

Retailer	Unit No.	Retailer	Unit No.	Retailer	Unit No.	Retailer	Unit No.
Art & Hobby	204	Perc Up Café	202/203	To Let	200A	To Let	209
Asha	212/213	Peter Mark Academy	206C	To Let	200B	To Let	215
Cactus	207	Portrait Artists	217	To Let	200D	Victoria Crystal	210
Chief Changs	200/200C	The Donegal Shop	201	To Let	205	Wildcat Ink	206B
Hidden Treasure Comics	214	The Green Gallery	218	To Let	208	Wrestling Mania	211
Karicature Korner	216	The Laptop Shop	206A				

- Stairs
- Escalator
- Lifts
- Baby Feeding
- Baby Changing
- Disabled Toilets
- Toilets
- Information