


NOTES

- THIS DRAWING IS TO BE READ IN CONJUNCTION WITH ALL ENGINEERS & ARCHITECT'S DRAWINGS. FIGURED DIMENSIONS ONLY (NOT SCALING) TO BE USED. WHERE A CONFLICT OF INFORMATION EXISTS OR IF IN ANY DOUBT - ASK.
- CONSULTANTS TO BE INFORMED IMMEDIATELY OF ANY DISCREPANCIES BEFORE WORK PROCEEDS.




6.7m Wayleave

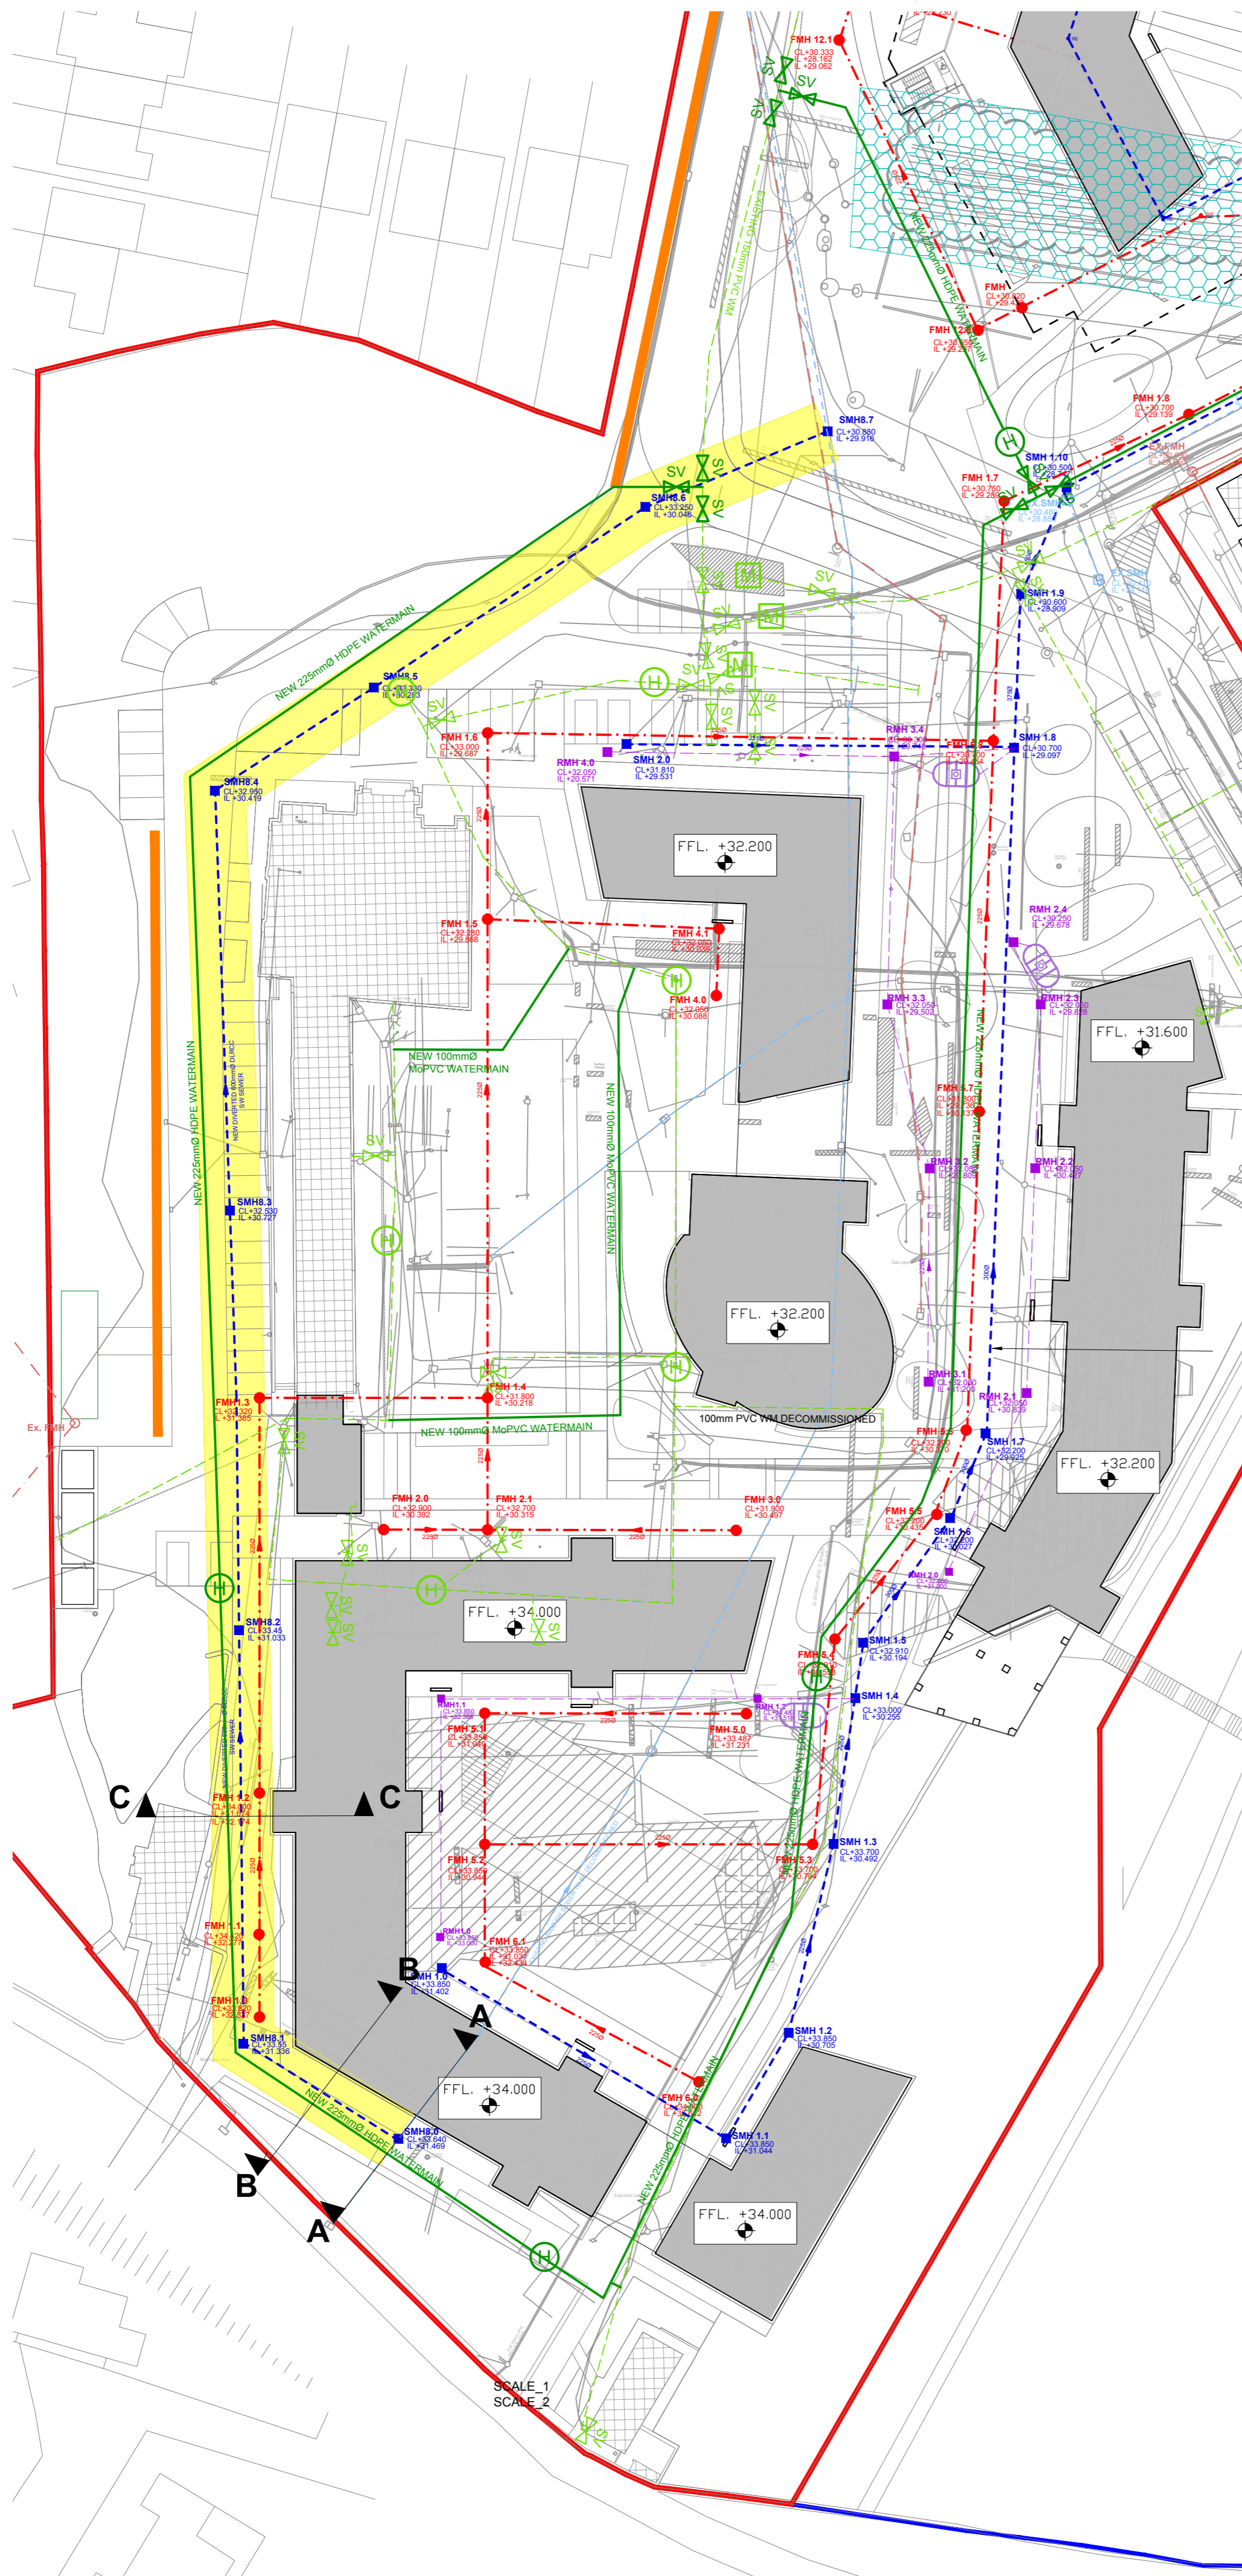


PROPOSED MAIN DRAINAGE & WATERMAIN LAYOUT

SCALE @ A1: 500
SCALE @ A3: 1000

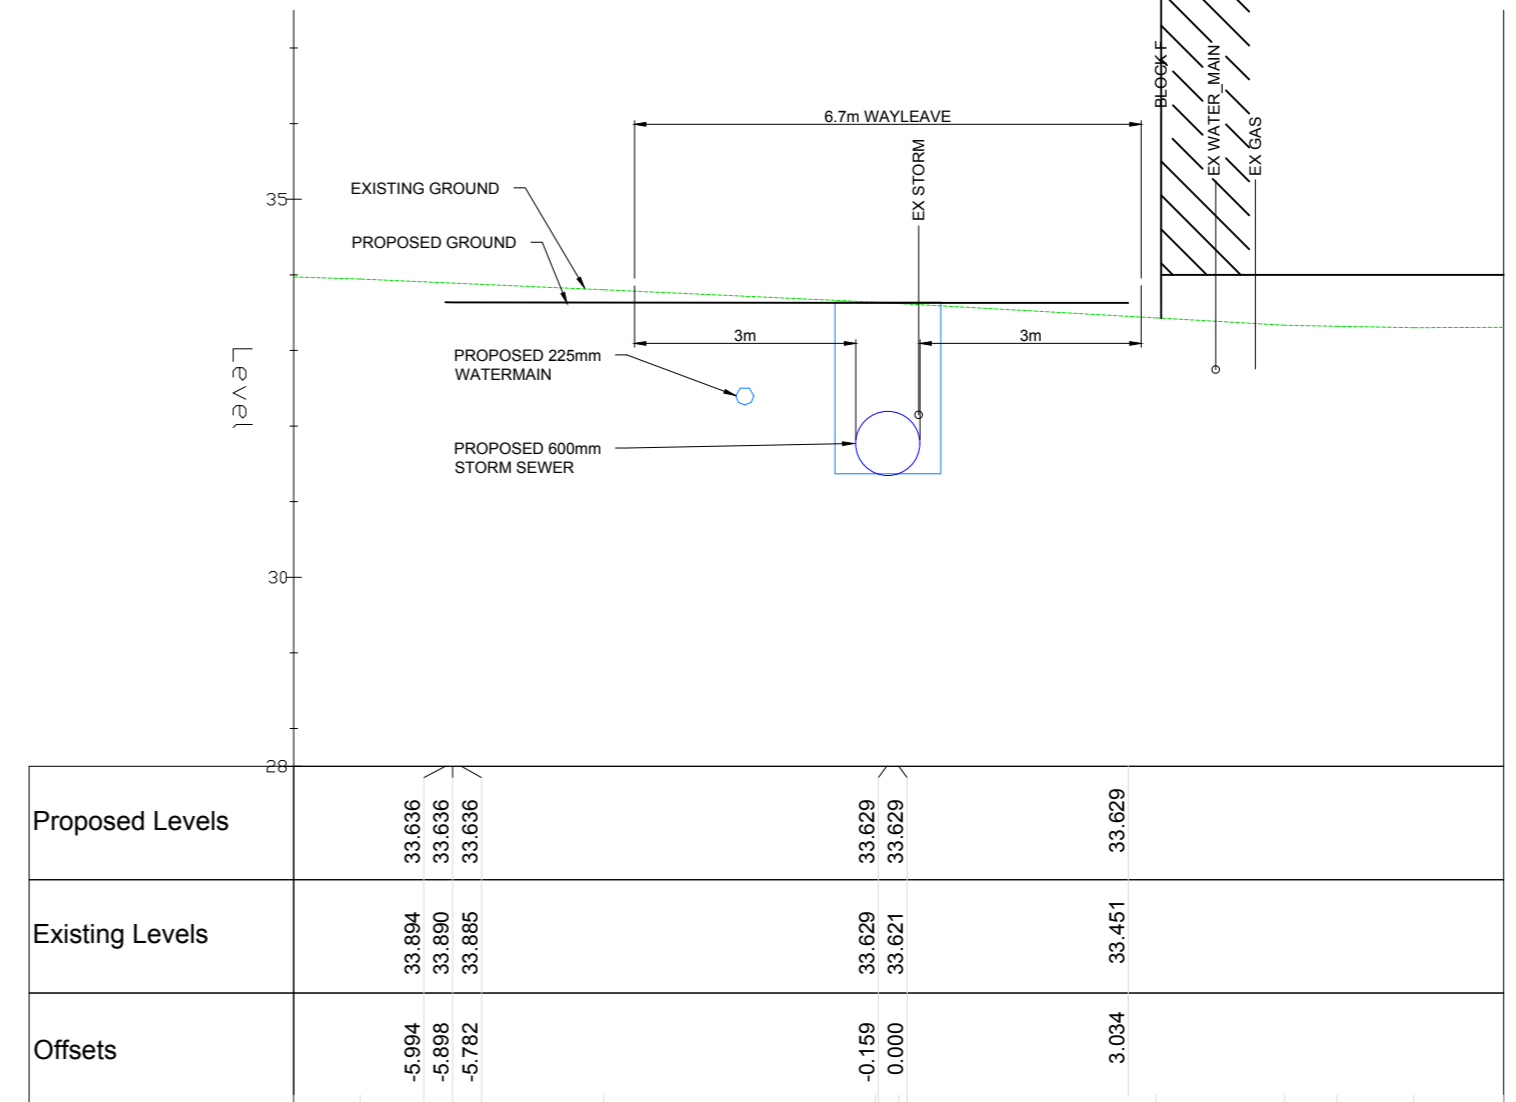


SECTION A-A

SCALE @ A1: 500
SCALE @ A3: 1000

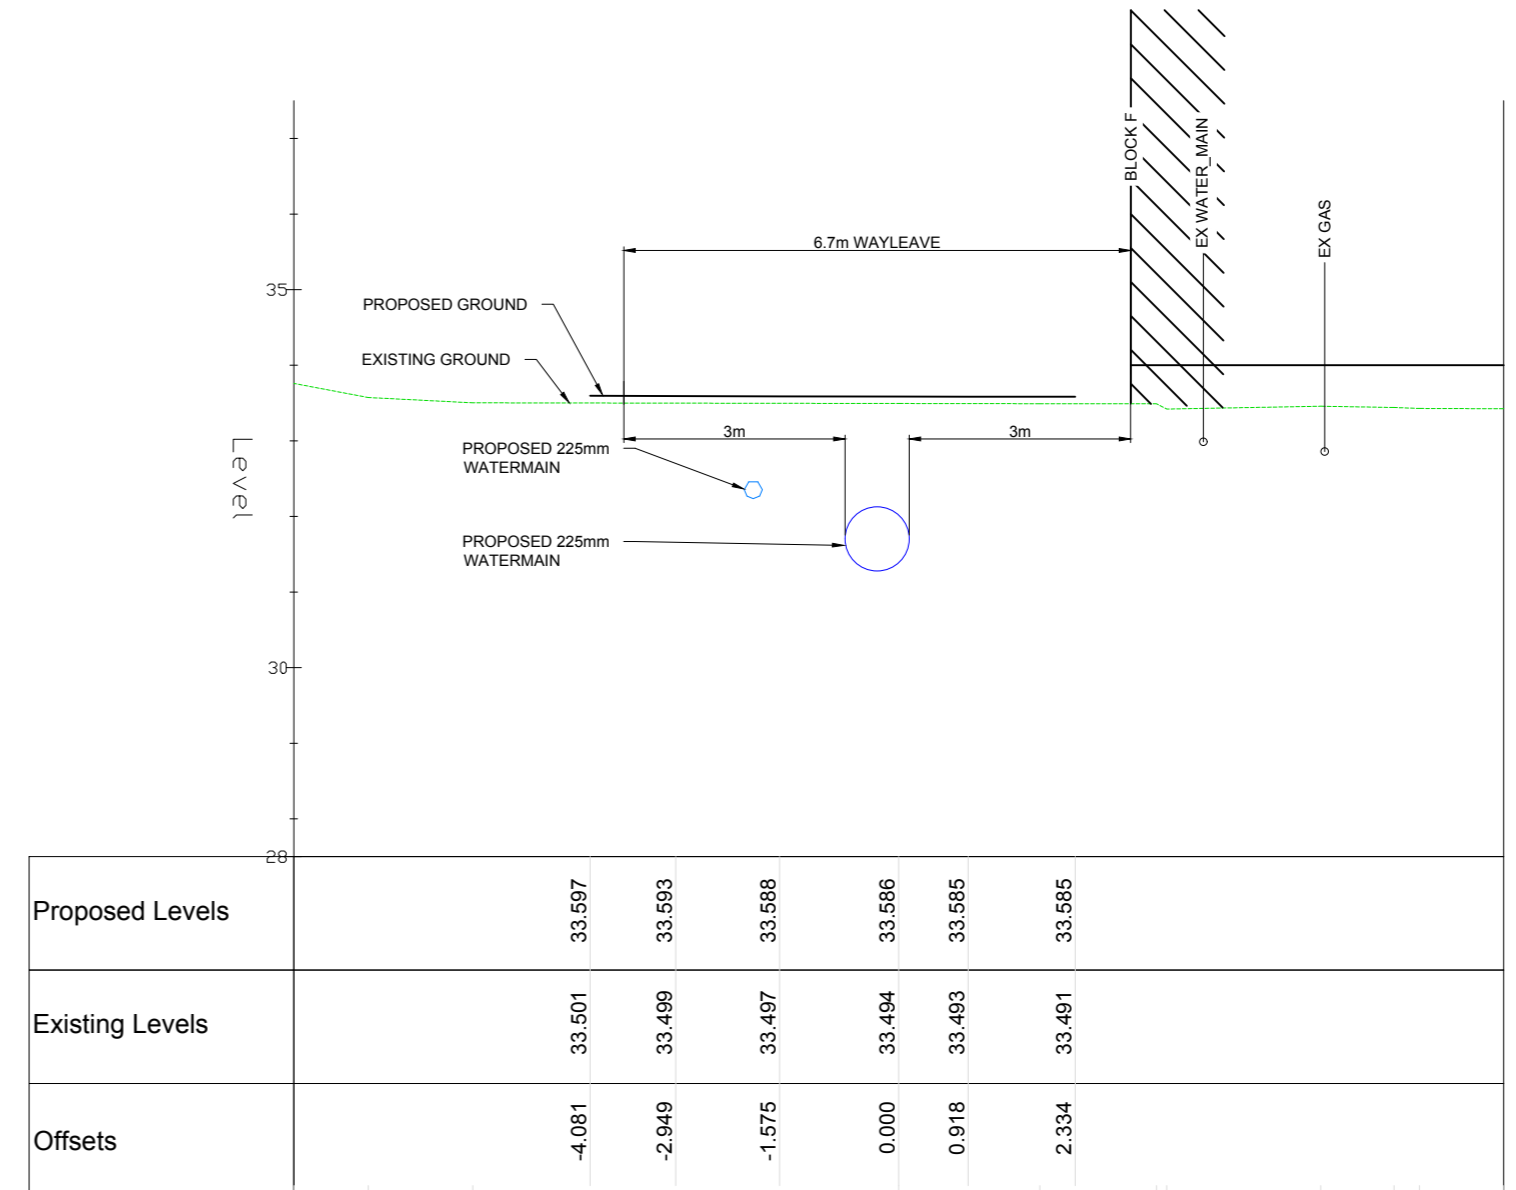

SECTION B-B

SCALE @ A1: 500
SCALE @ A3: 1000

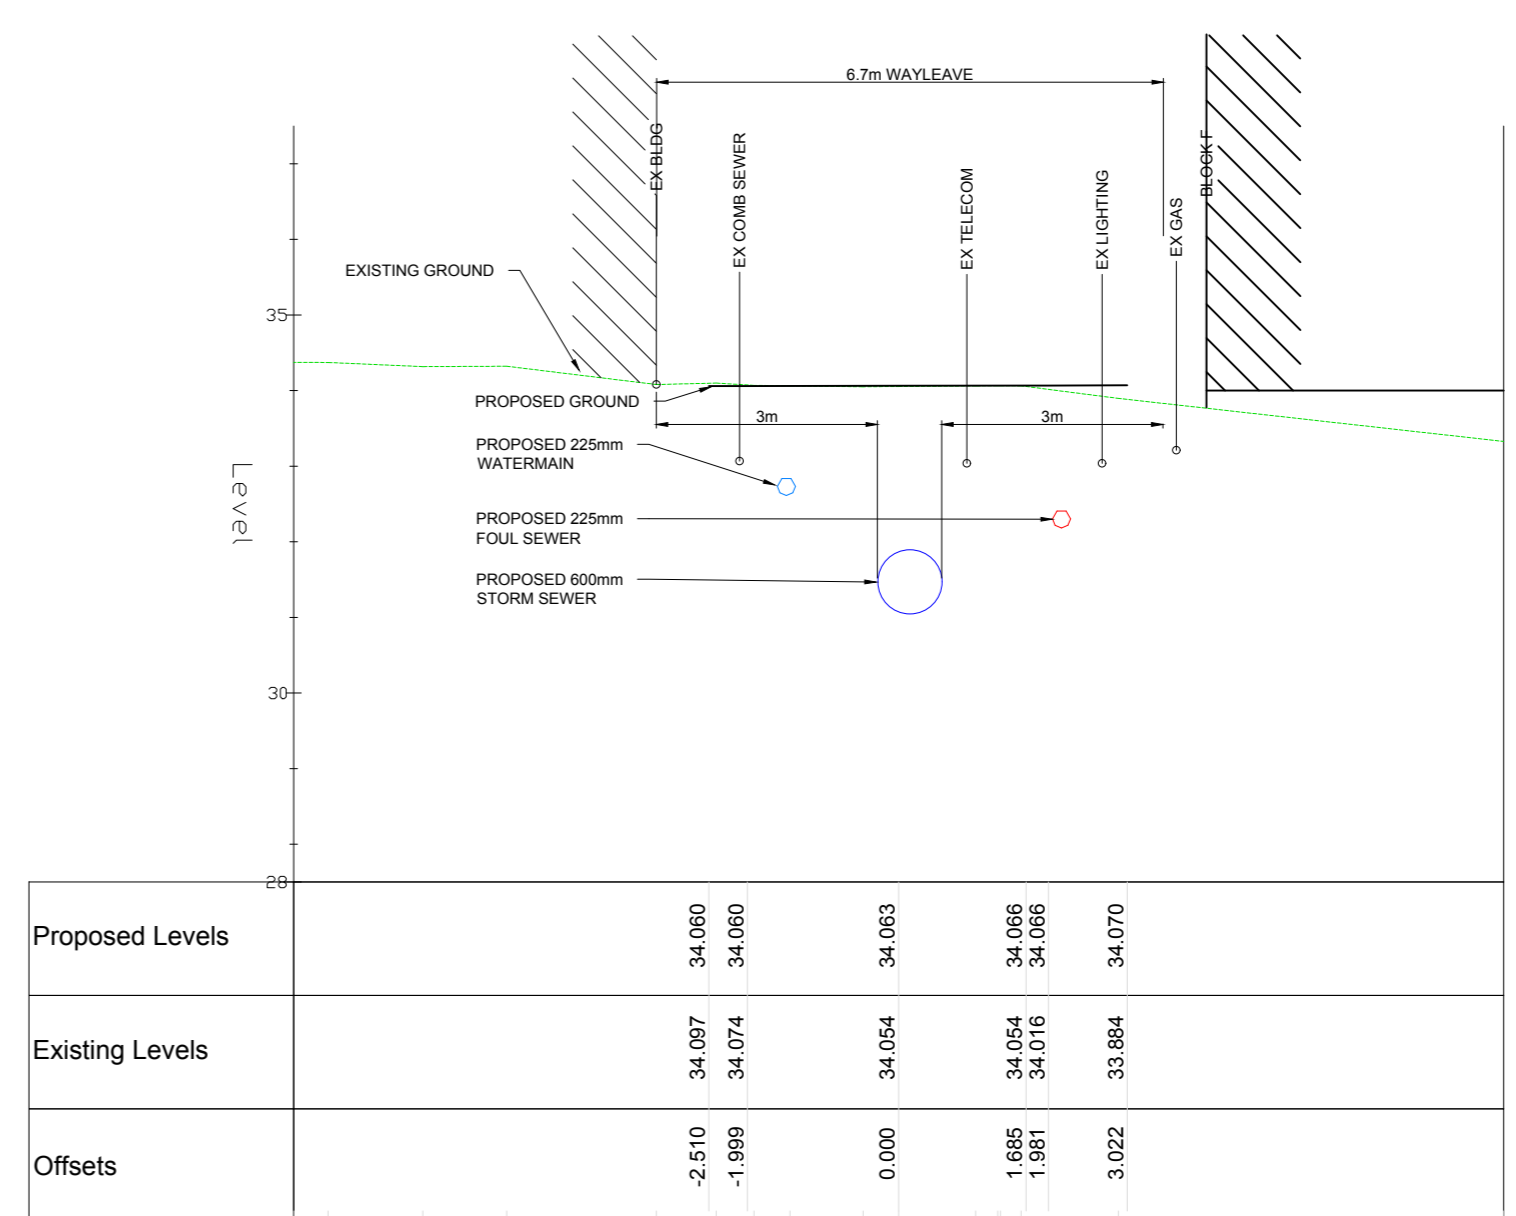

SECTION C-C

SCALE @ A1: 500
SCALE @ A3: 1000

PL1	13.09.17	ISSUED FOR PLANNING	DM	POD
ISSUE	DATE	DESCRIPTION	DRN	P.E.
ISSUE STATUS	<input type="checkbox"/> PRELIMINARY (P1, P2, P3 etc.) <input checked="" type="checkbox"/> PLANNING (PL1, PL2, PL3 etc.)		DRN	P.E.
	<input type="checkbox"/> TENDER (T1, T2, T3 etc.) <input type="checkbox"/> FOR CONSTRUCTION (O, 1, etc.)		DRIG	F.D.

BM
 BARRETT MAHONY
 Consulting Engineers, Civil, Structural, Project Management. E-mail: bmce@bmce.ie Web: www.bmce.ie

Dublin Office:
 Sanowith House, 52-54 Lower Sandwith Street, Dublin 2, Ireland.
 Tel: (01) 677 3200 Fax: (01) 677 3164

London Office:
 12 Mill Street, London SE1 2AY, United Kingdom
 Tel: (0044) 084 5413 2722

The Institution of Structural Engineers
ACEI
 International Institute of Consulting Engineers

CLIENT
UNIVERSITY COLLEGE DUBLIN

PROJECT TITLE
UCD STUDENT RESIDENCES MASTERPLAN

DRAWING TITLE
PROPOSED DUN-LAOGHAIRE RATHDOWN COCO STORM SEWER DIVERSION WAYLEAVE

PROJECT No. **15349** DRAWING No. **C1033** ISSUE **PL1** STATUS **PLANNING**