




DO NOT SCALE FROM THIS DRAWING. USE FIGURED DIMENSIONS IN ALL CASES. VERIFY DIMENSIONS ON SITE AND REPORT ANY DISCREPANCIES TO THE ARCHITECTS IMMEDIATELY. THIS DRAWING IS TO BE READ IN CONJUNCTION WITH THE ARCHITECTS SPECIFICATION. © THIS DRAWING IS COPYRIGHT AND MAY ONLY BE REPRODUCED WITH THE ARCHITECTS PERMISSION.

NOTES

KEY PLAN

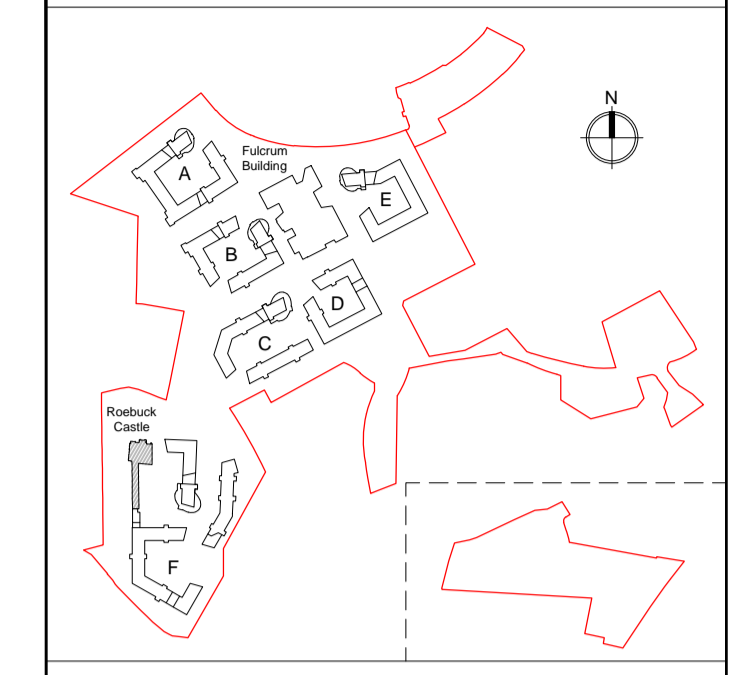


LEGEND

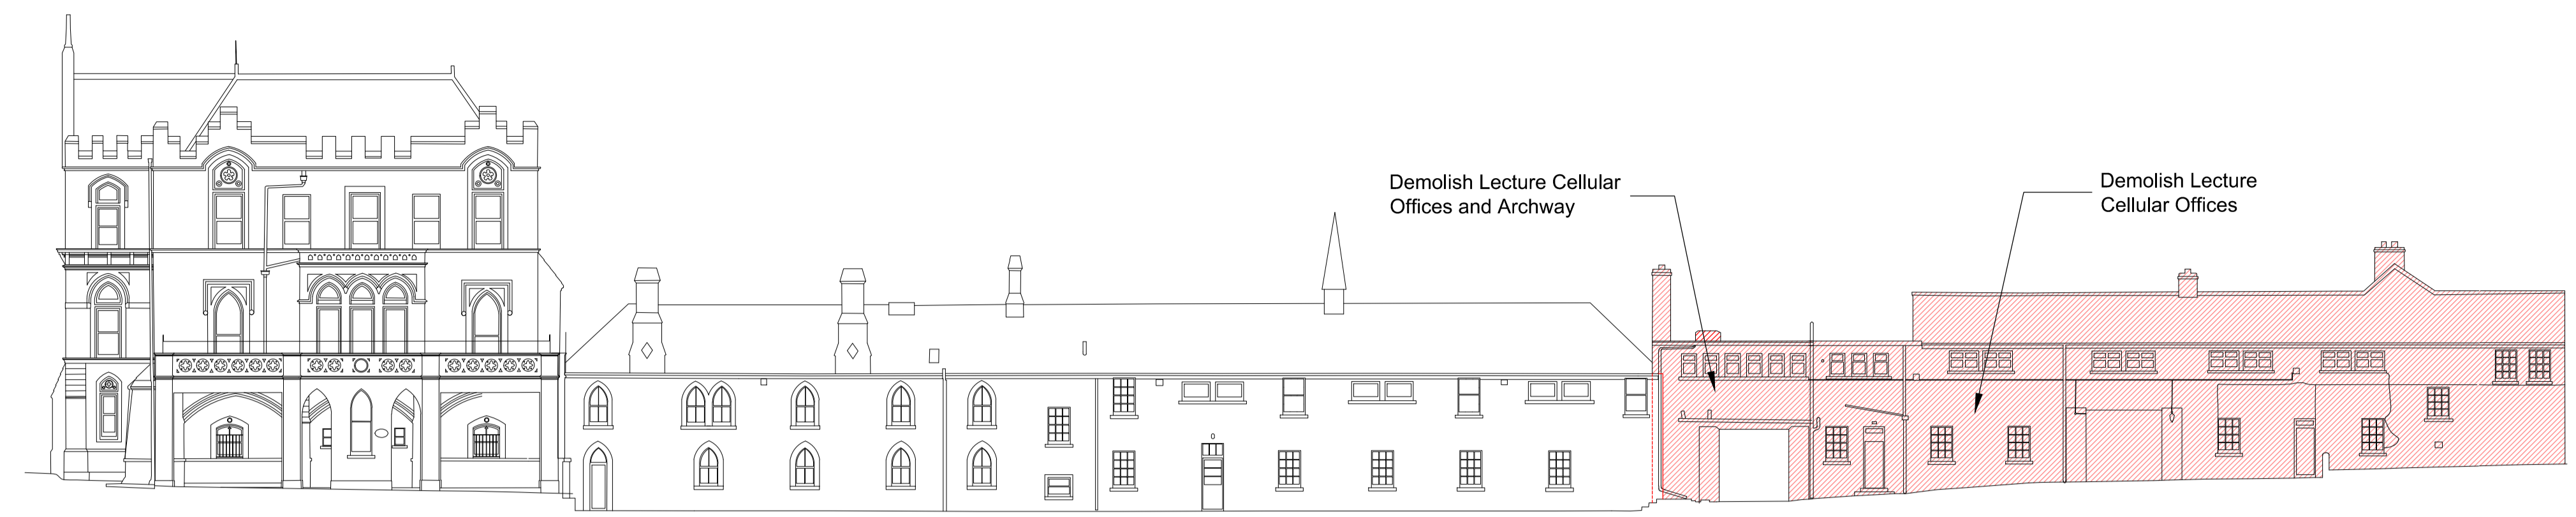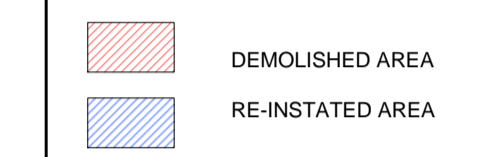

ROEBUCK CASTLE STABLES EXISTING (WEST) SIDE ELEVATION B PROPOSED DEMOLITION WORKS SCALE 1:200

ROEBUCK CASTLE STABLES EXISTING (WEST) SIDE ELEVATION C PROPOSED DEMOLITION WORKS SCALE 1:200


ROEBUCK CASTLE STABLES EXISTING (WEST) SIDE ELEVATION C PROPOSED DEMOLITION WORKS SCALE 1:200

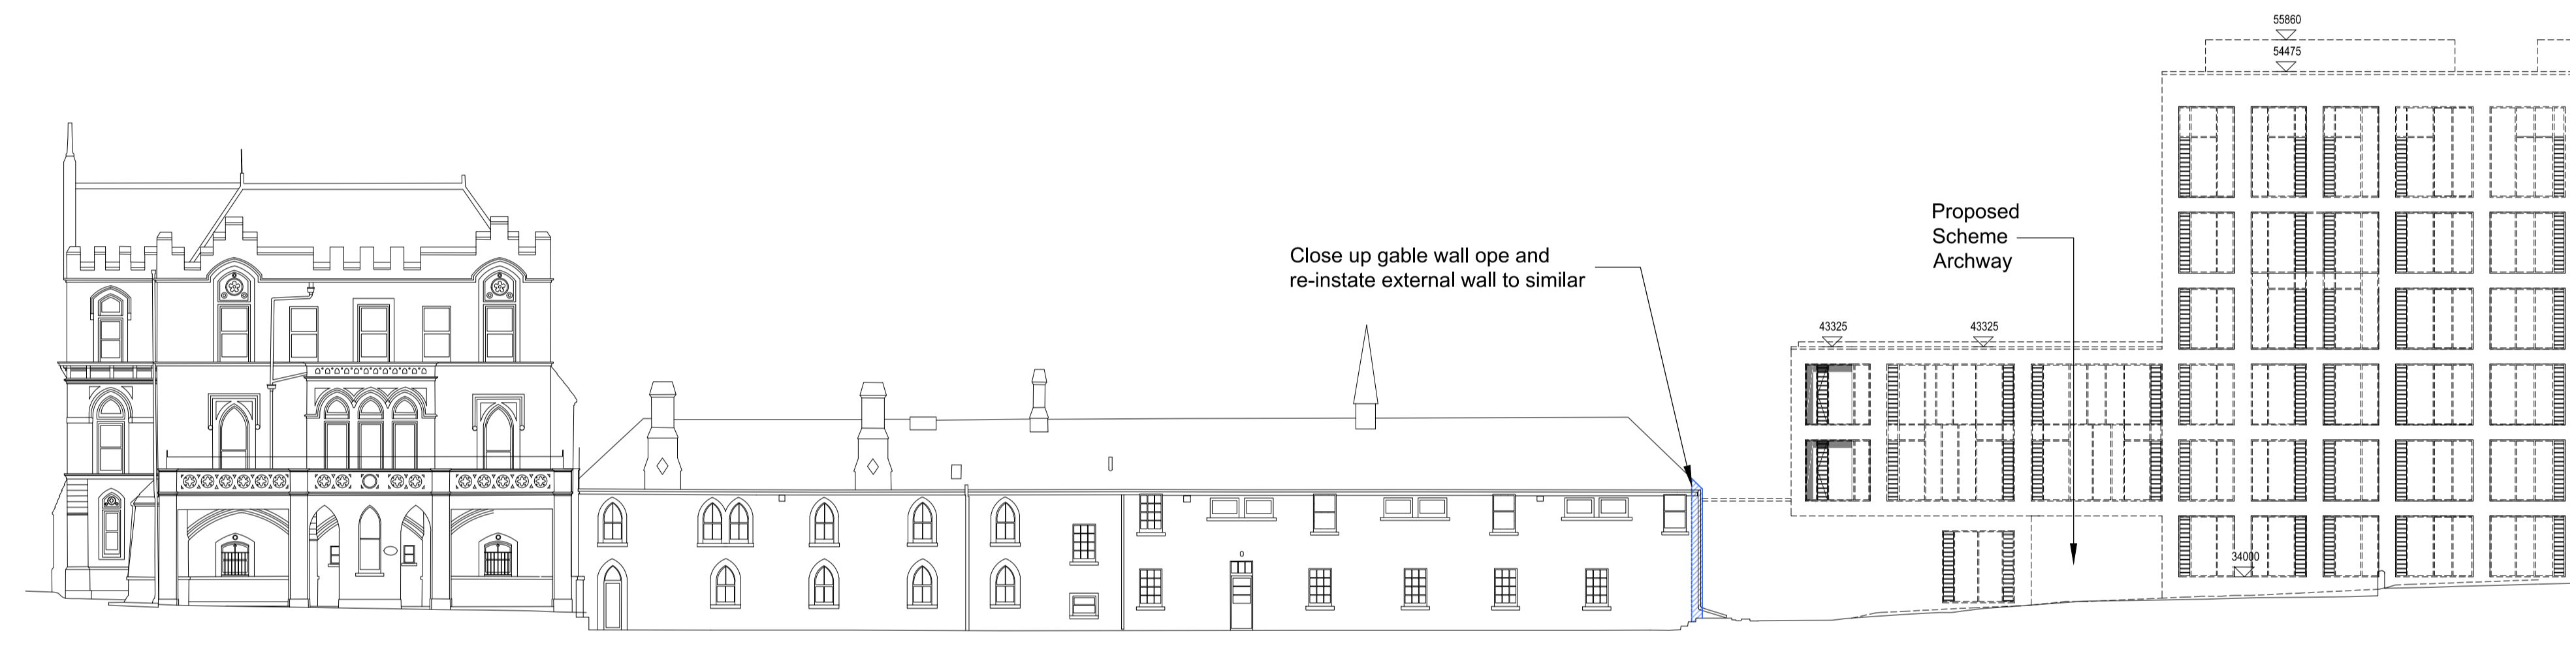


ROEBUCK CASTLE STABLES SIDE (WEST) ELEVATION B PROPOSED RE-INSTATEMENT WORKS SCALE 1:200

ROEBUCK CASTLE STABLES SIDE (WEST) ELEVATION C PROPOSED RE-INSTATEMENT WORKS & SCHEME INTERFACE SCALE 1:200


ROEBUCK CASTLE STABLES SIDE (WEST) ELEVATION C PROPOSED SCHEME SCALE 1:200

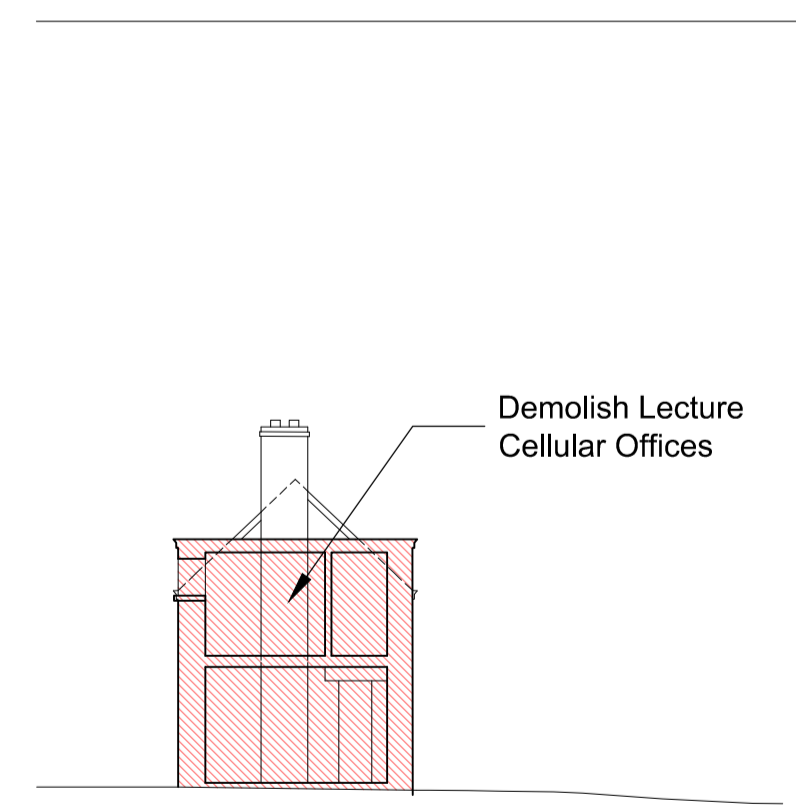

ROEBUCK CASTLE STABLES ARCHWAY CROSS SECTION EXISTING COURTYARD CROSS SECTION PROPOSED DEMOLITION WORKS SCALE 1:200

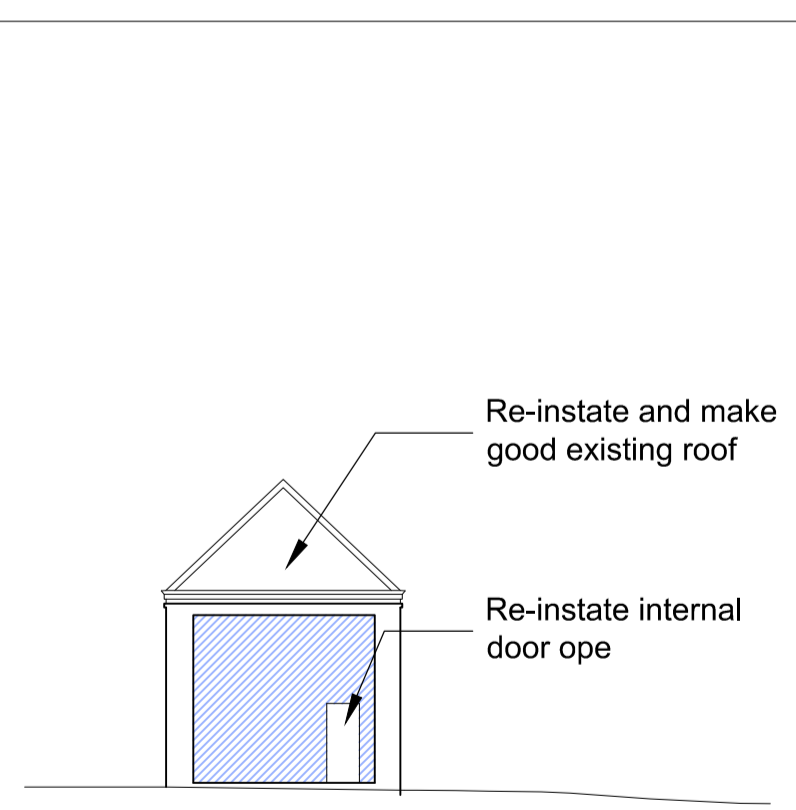

ROEBUCK CASTLE STABLES ARCHWAY CROSS SECTION COURTYARD CROSS SECTION PROPOSED WORKS SCALE 1:200

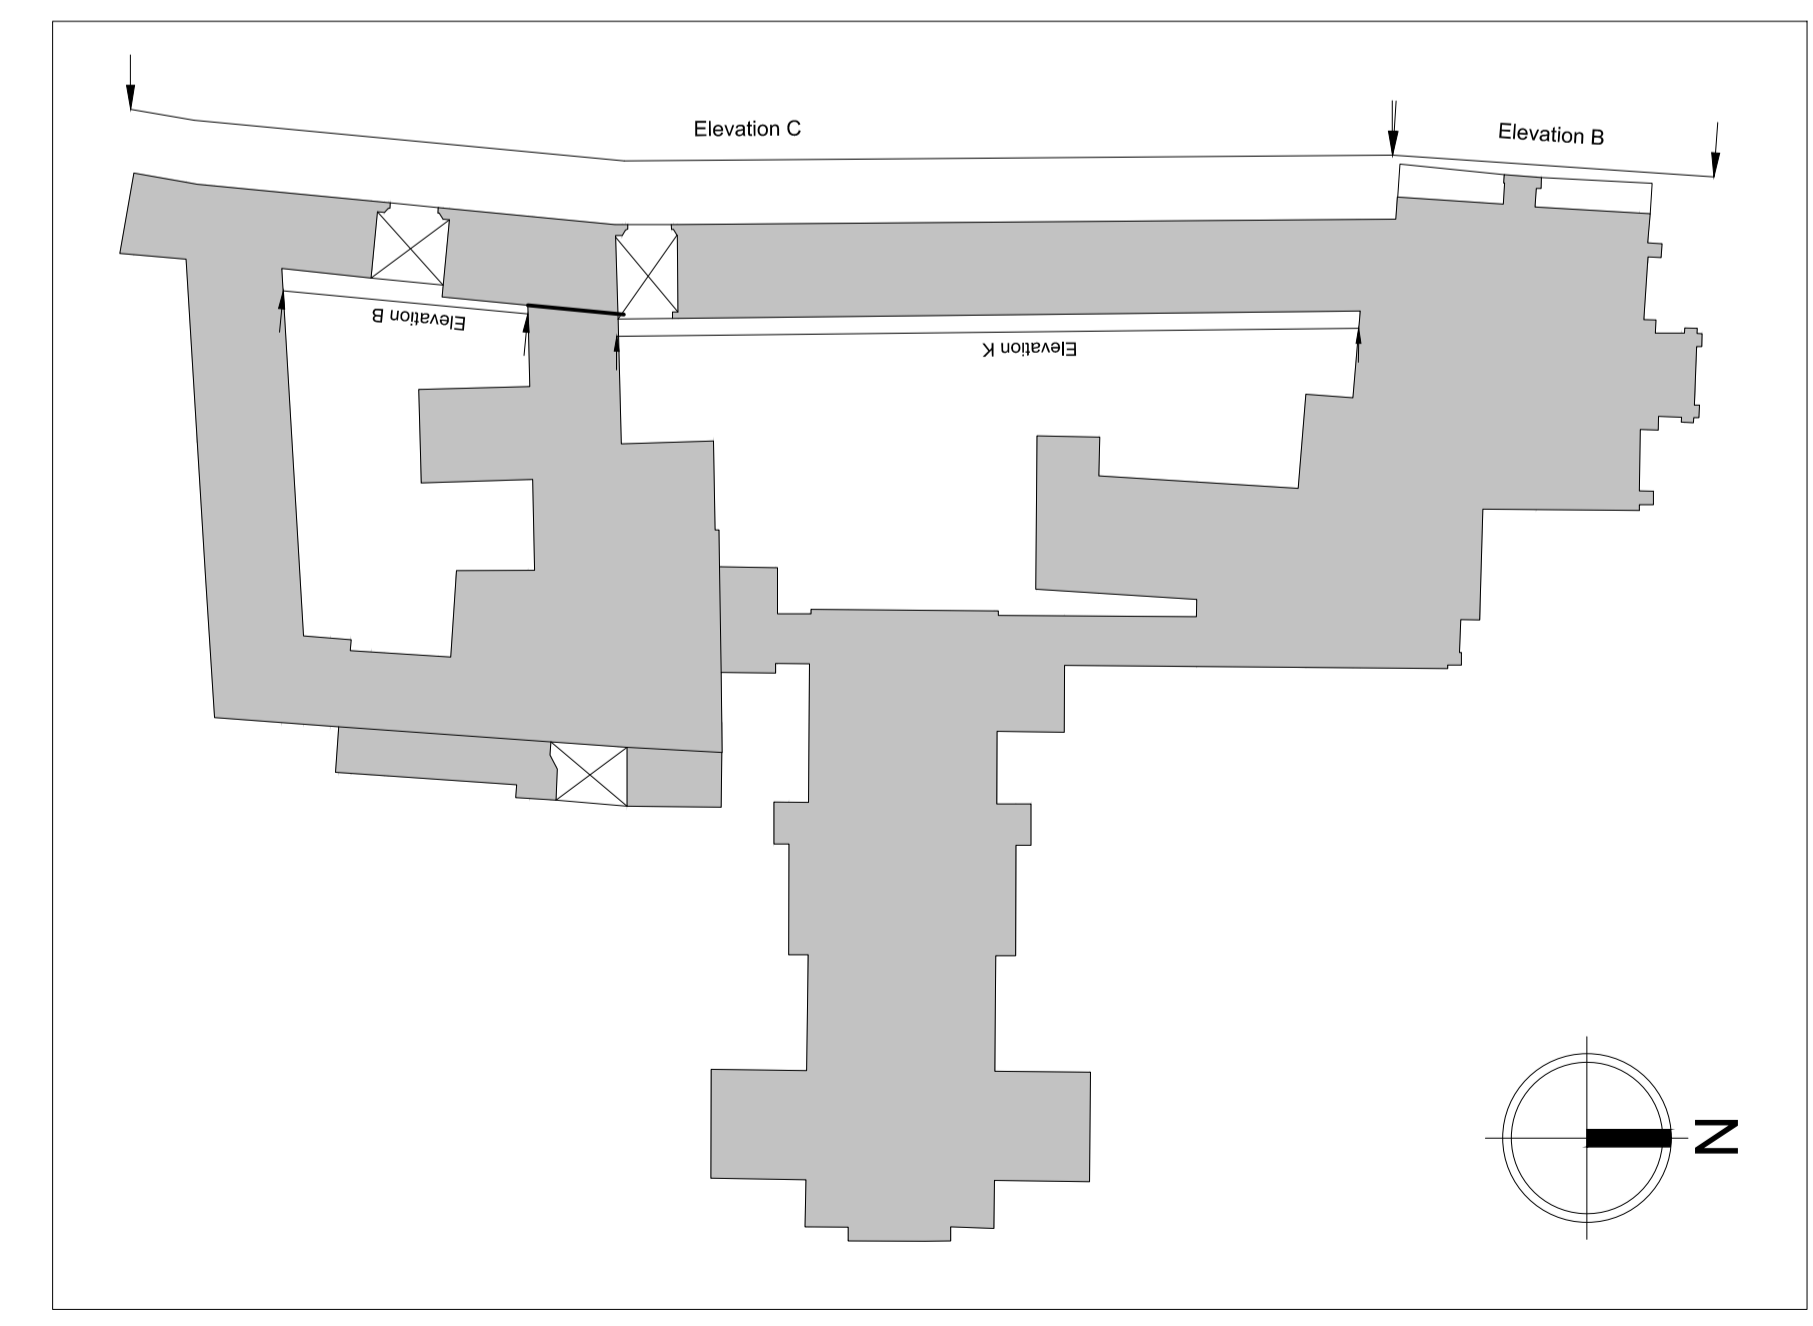

ROEBUCK CASTLE ELEVATION KEYPLAN SCALE 1:500



REV	DTE	DRN	ISSUE

redyarchitecture+urbanism

Reddy Architecture + Urbanism
Dublin Office
Dartry Mills, Dartry Road, Dublin 6
T: +353 (0)1 4987000
W: www.redyarchitecture.com
E: info@redyarchitecture.com

3.1 PLANNING

JOB
UCD STUDENT RESIDENCES
MASTERPLAN

CLIENT
UCD

DRAWING
ROEBUCK CASTLE STABLES
RE-INSTATEMENT - ELEVATIONS

DATE	11.11.2016	SCALE	1:200 @ A1
DRN	Julia Bielewicz	CHECKED	Hans Smit

JOB NO.	DWG NO.	REVISION
15-052	3.1_182	A