



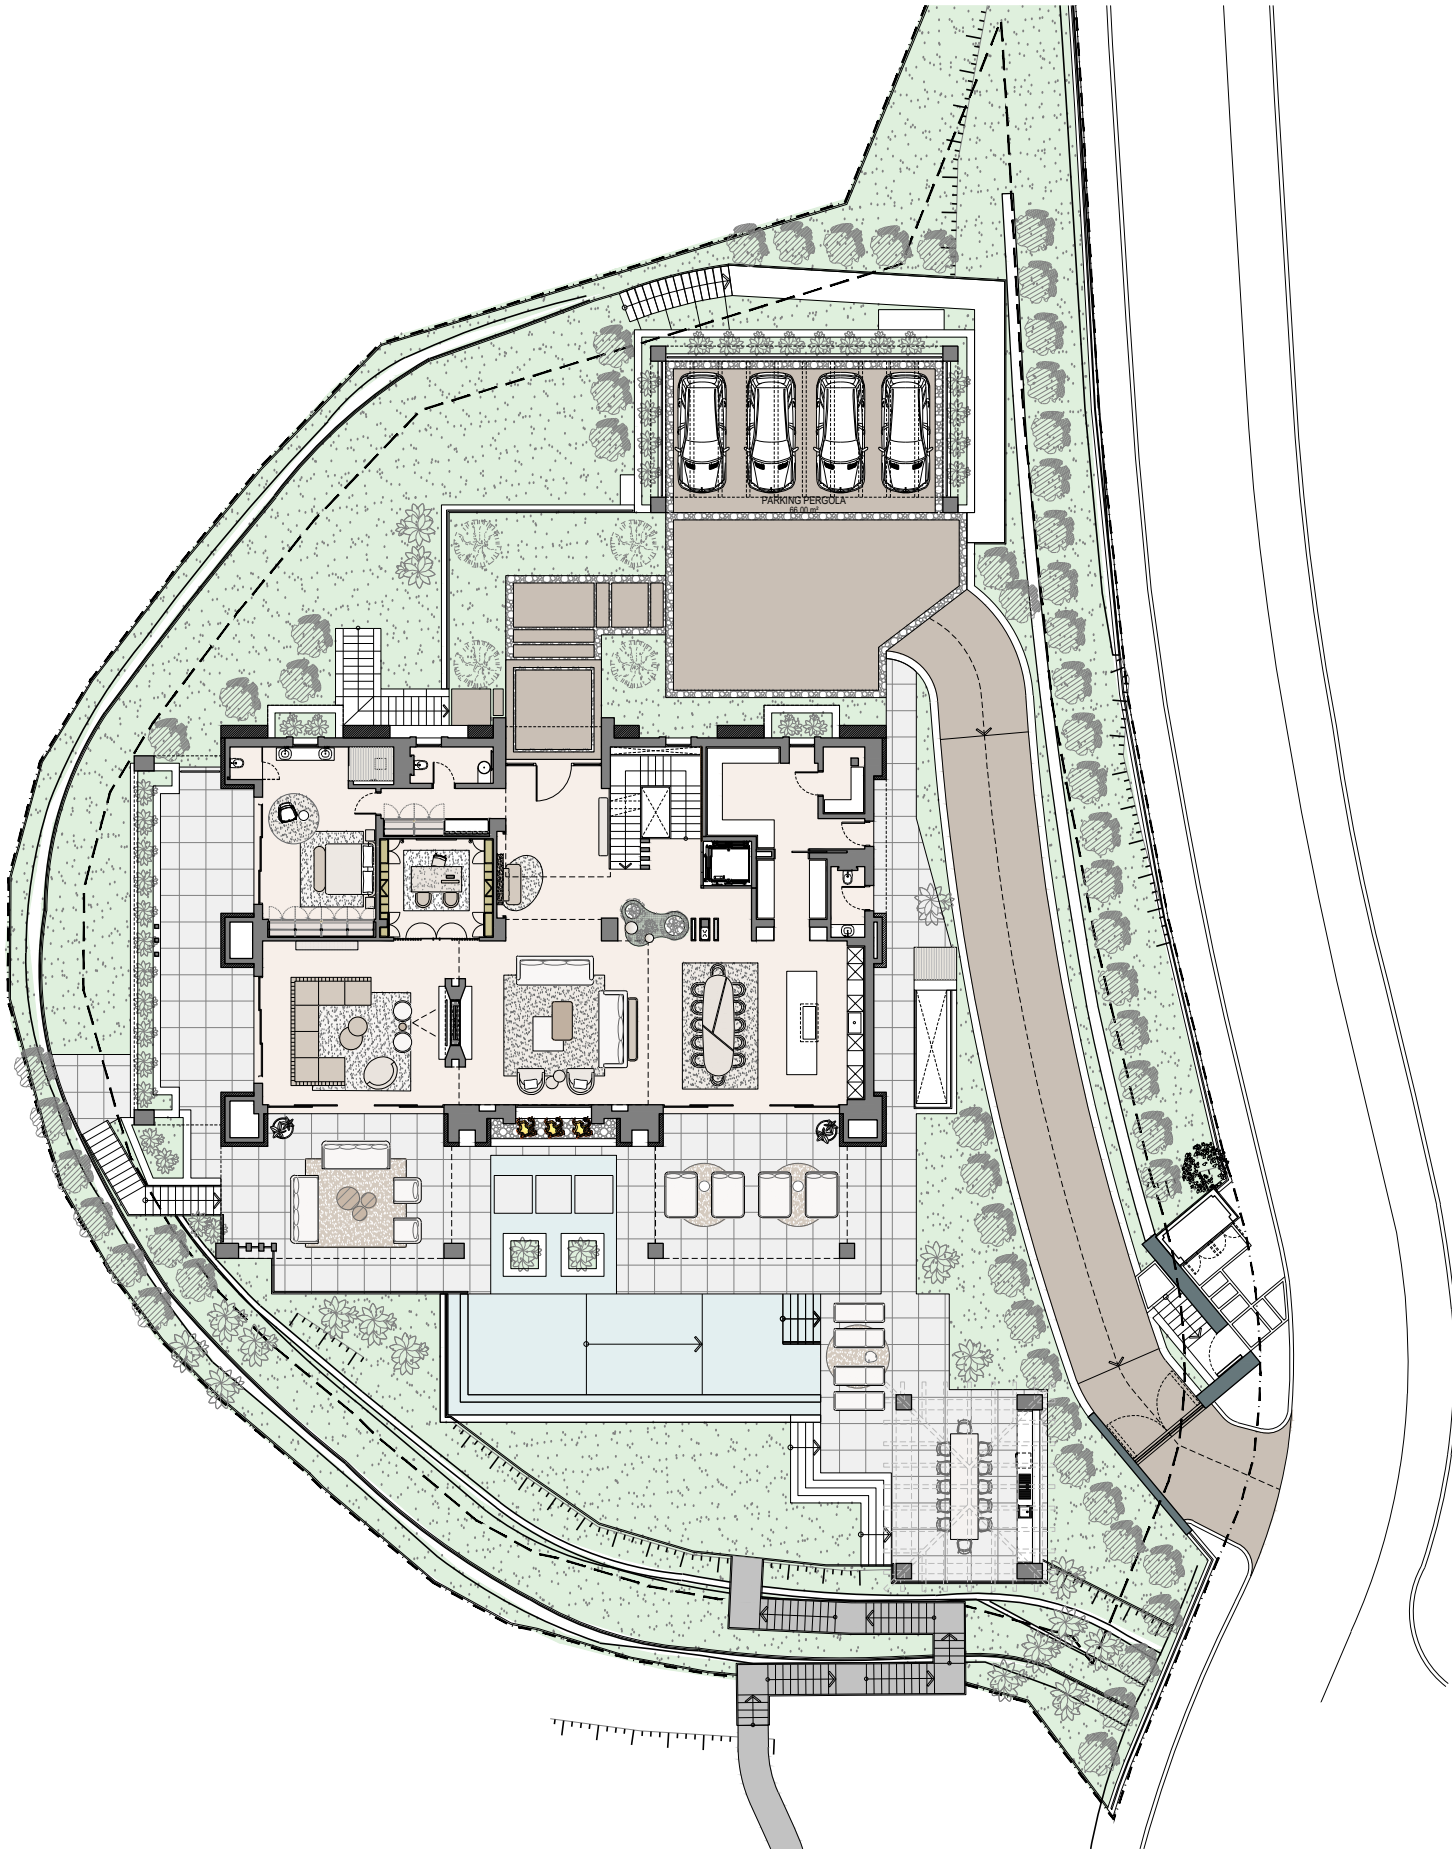

1m 5m 10m
SCALE 1:300

This document is for information only. The areas and measurements are approximate and may be modified for technical reasons and/or administrative issues. The room areas marked on the drawing are usable space.

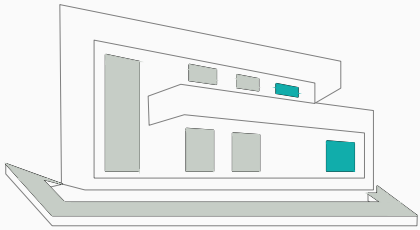

COGITARI HOMES

THE HILLS 14


Built closed area	1363 m ²
Covered terrace	309 m ²
Open terrace	364 m ²
Open terrace pergola	67 m ²
Total terrace	740 m ²
Parking pergola	81 m ²
Total built area	2270 m ²

Pool 14 x 4 m

Plot area 2374 m²




8 7 2374 m² 4

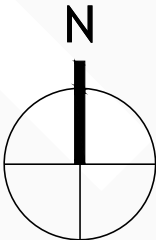

THE HILLS 14 *Entertainment level*



This document is for information only. The areas and measurements are approximate and may be modified for technical reasons and/or administrative issues. The room areas marked on the drawing are usable space.

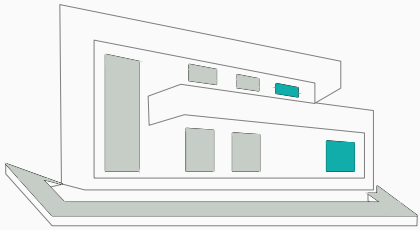

COGITARI HOMES

THE HILLS 14

Built closed area	1363 m ²
Covered terrace	309 m ²
Open terrace	364 m ²
Open terrace pergola	67 m ²
Total terrace	740 m ²
Parking pergola	81 m ²
Total built area	2270 m ²

Pool 14 x 4 m


Plot area 2374 m²


8



7


2374 m²


4

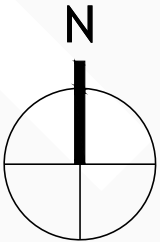

THE HILLS 14 *Ground floor*

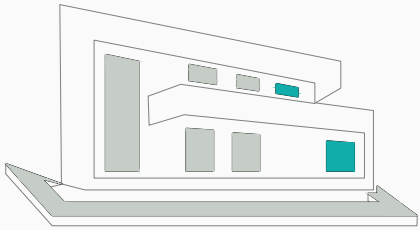

COGITARI HOMES

THE HILLS 14

Built closed area	1363 m ²
Covered terrace	309 m ²
Open terrace	364 m ²
Open terrace pergola	67 m ²
Total terrace	740 m ²
Parking pergola	81 m ²
Total built area	2270 m ²

Pool 14 x 4 m



Plot area	2374 m ²
-----------	---------------------


8


7



2374 m²


4

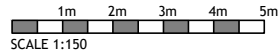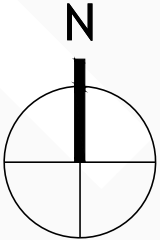

This document is for information only. The areas and measurements are approximate and may be modified for technical reasons and/or administrative issues. The room areas marked on the drawing are usable space.

THE HILLS 14 *First floor*

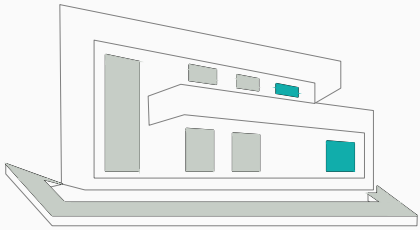

COGITARI HOMES

THE HILLS 14

Built closed area	1363 m ²
Covered terrace	309 m ²
Open terrace	364 m ²
Open terrace pergola	67 m ²
Total terrace	740 m ²
Parking pergola	81 m ²
Total built area	2270 m ²

Pool 14 x 4 m



Plot area 2374 m²


8


7


2374 m²


4

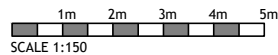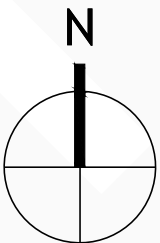

This document is for information only. The areas and measurements are approximate and may be modified for technical reasons and/or administrative issues. The room areas marked on the drawing are usable space.



ALBERO CON BORDURA DE ACERO CORTEN FLEXIBLE



CAMINOS DE MADERA ELEVADOS DEL SUELO, CON LUZ LED Y GRAVILLA

