






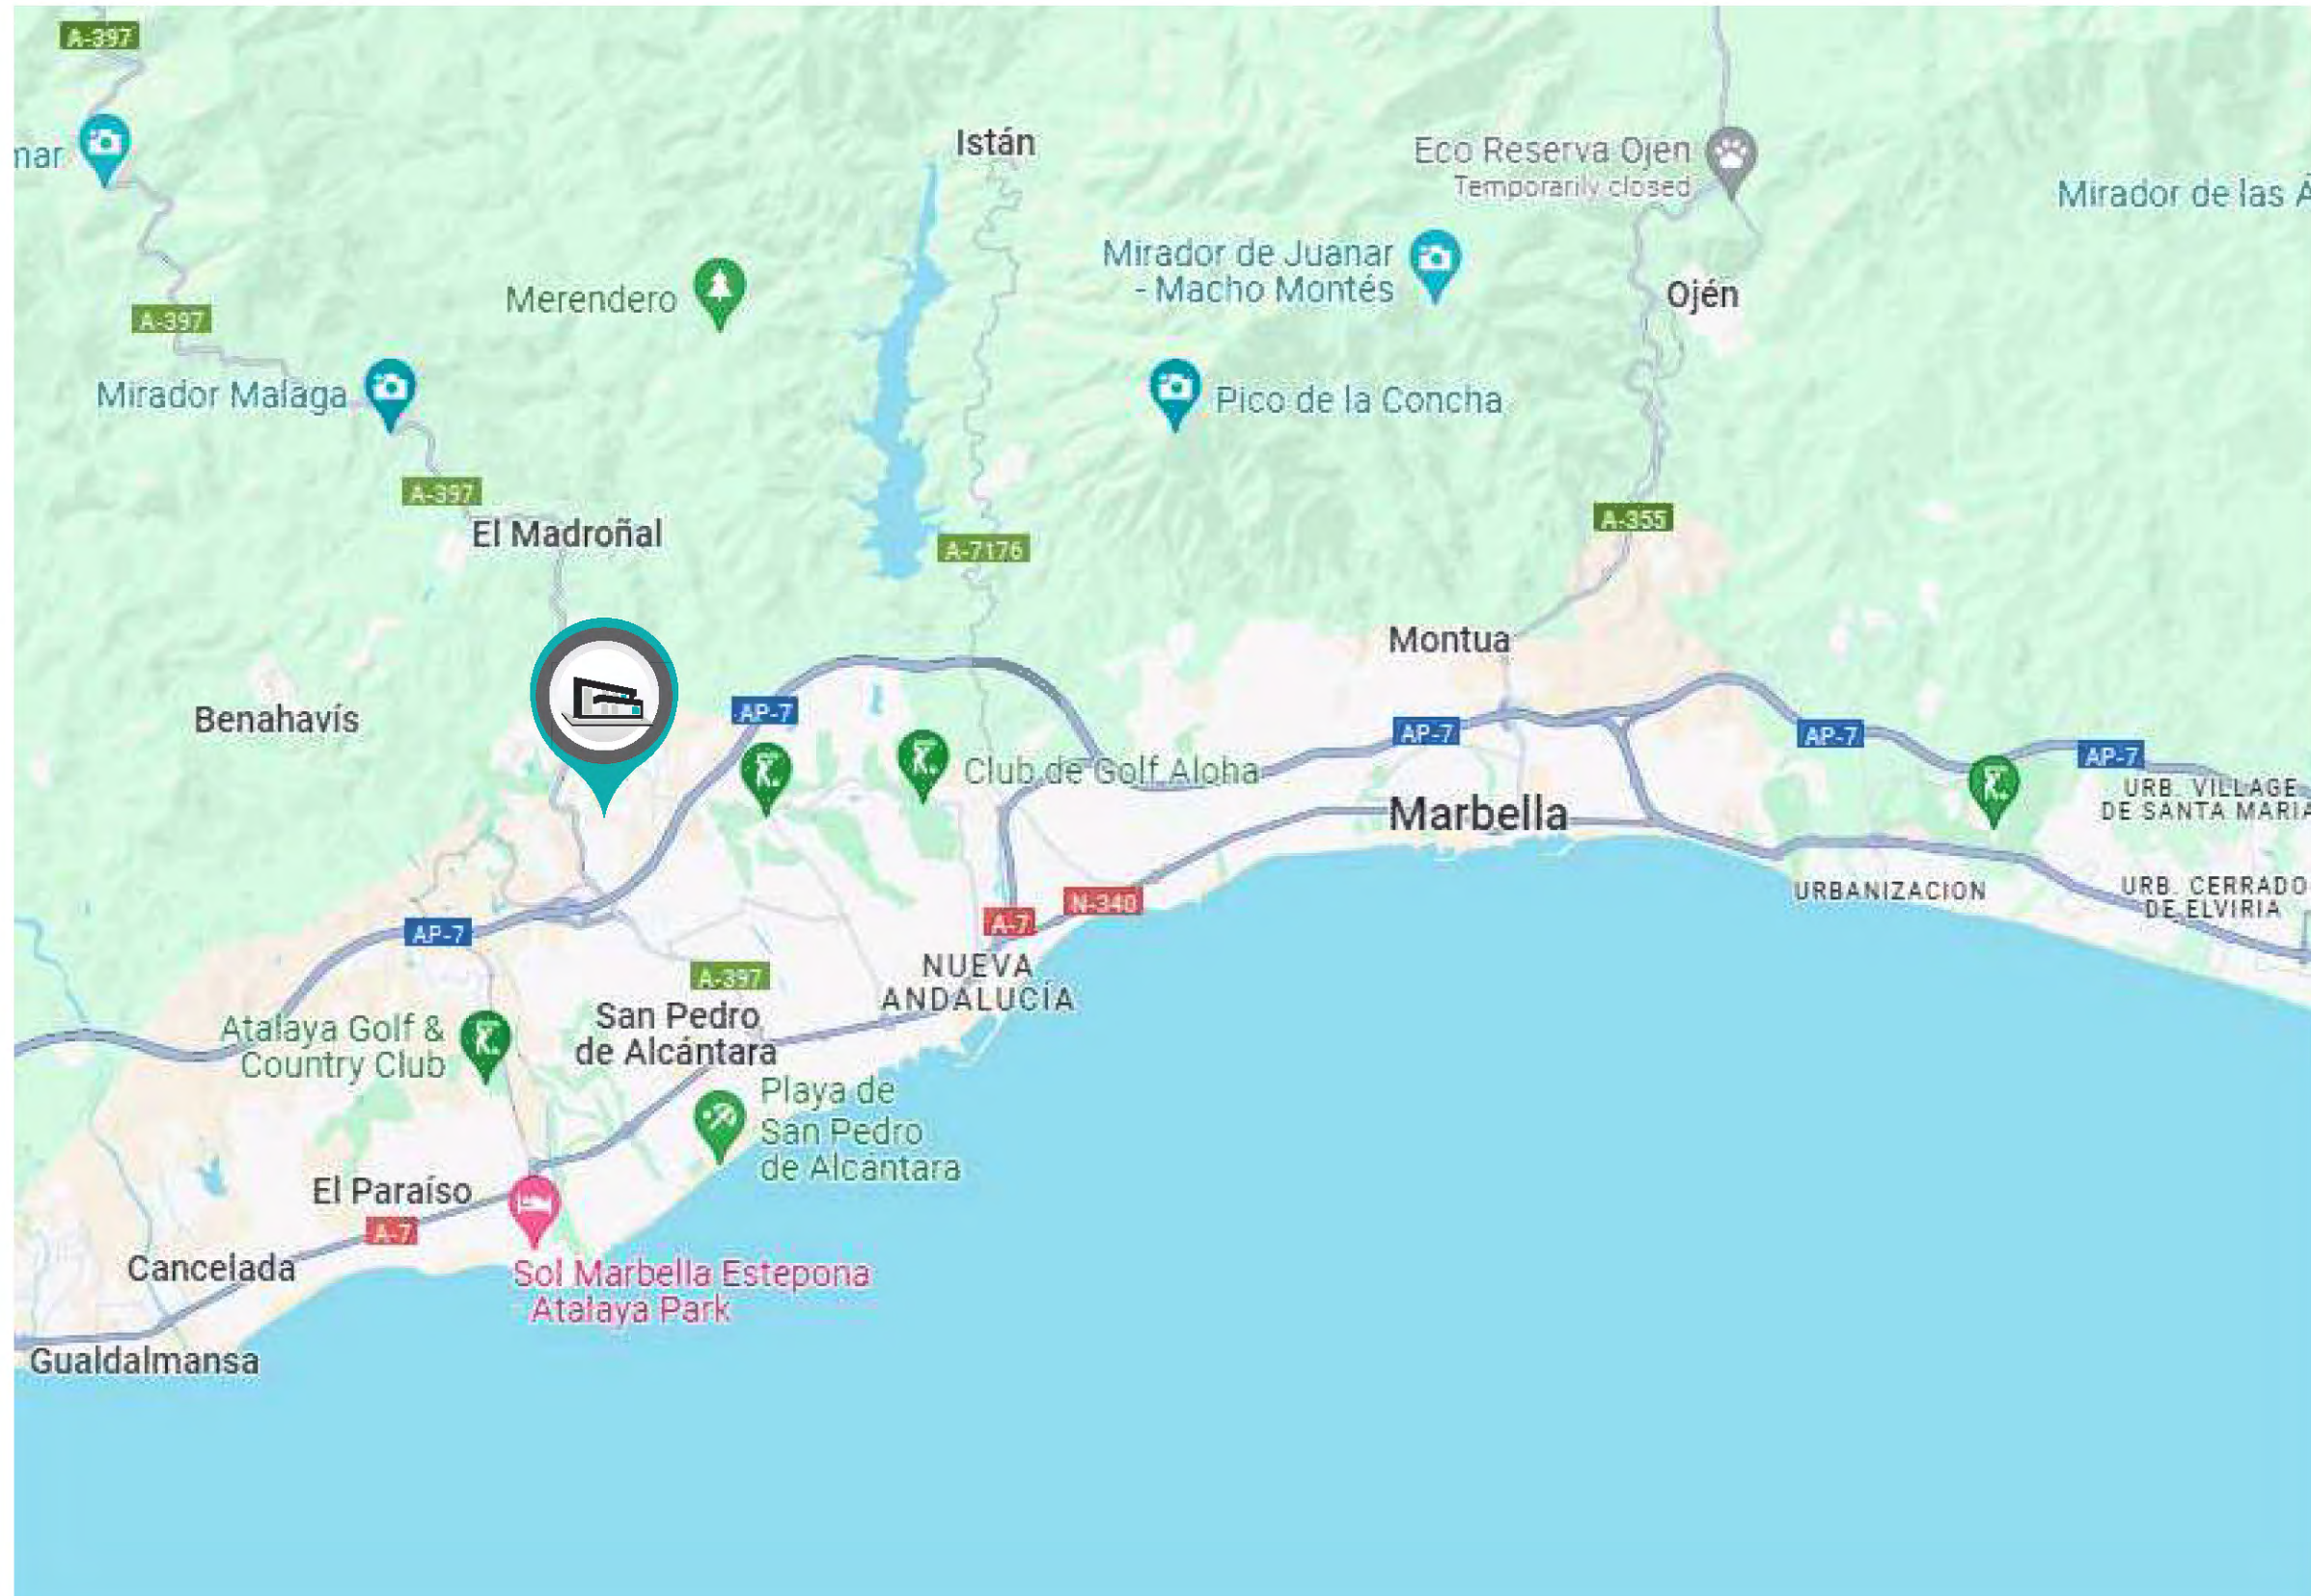

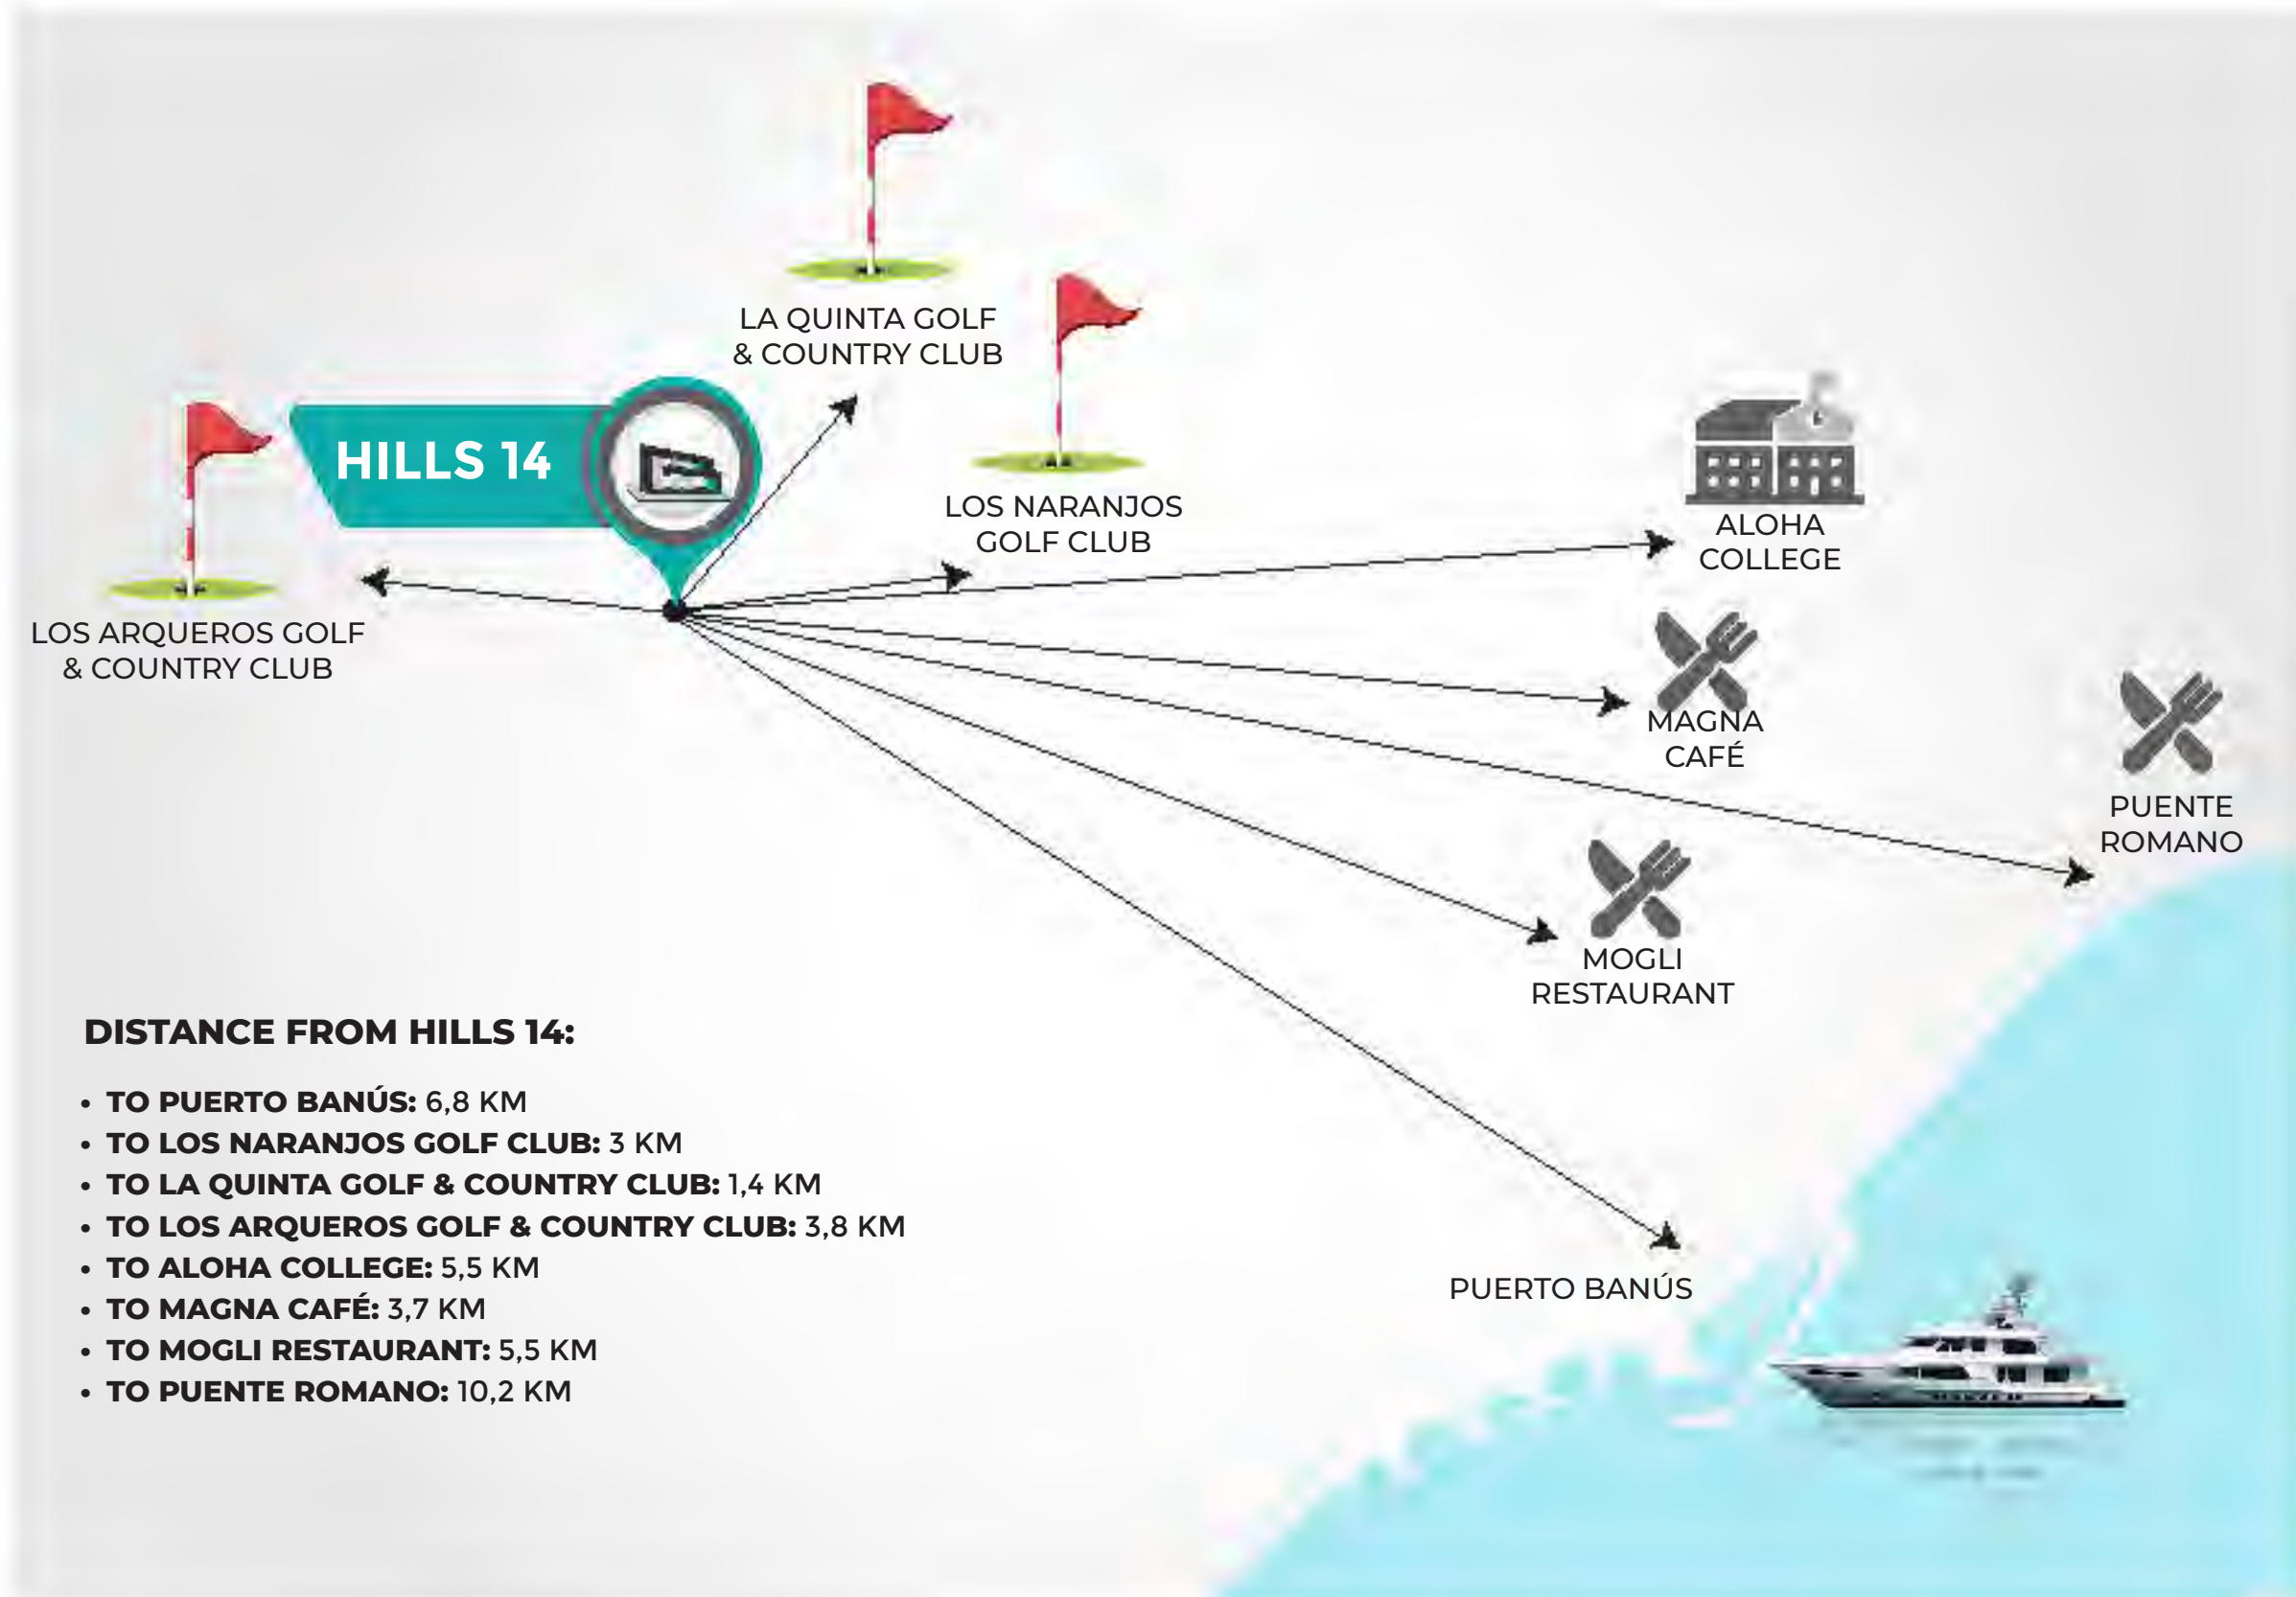

THE HILLS 14 | El Herrojo Alto, Marbella | Site Plan

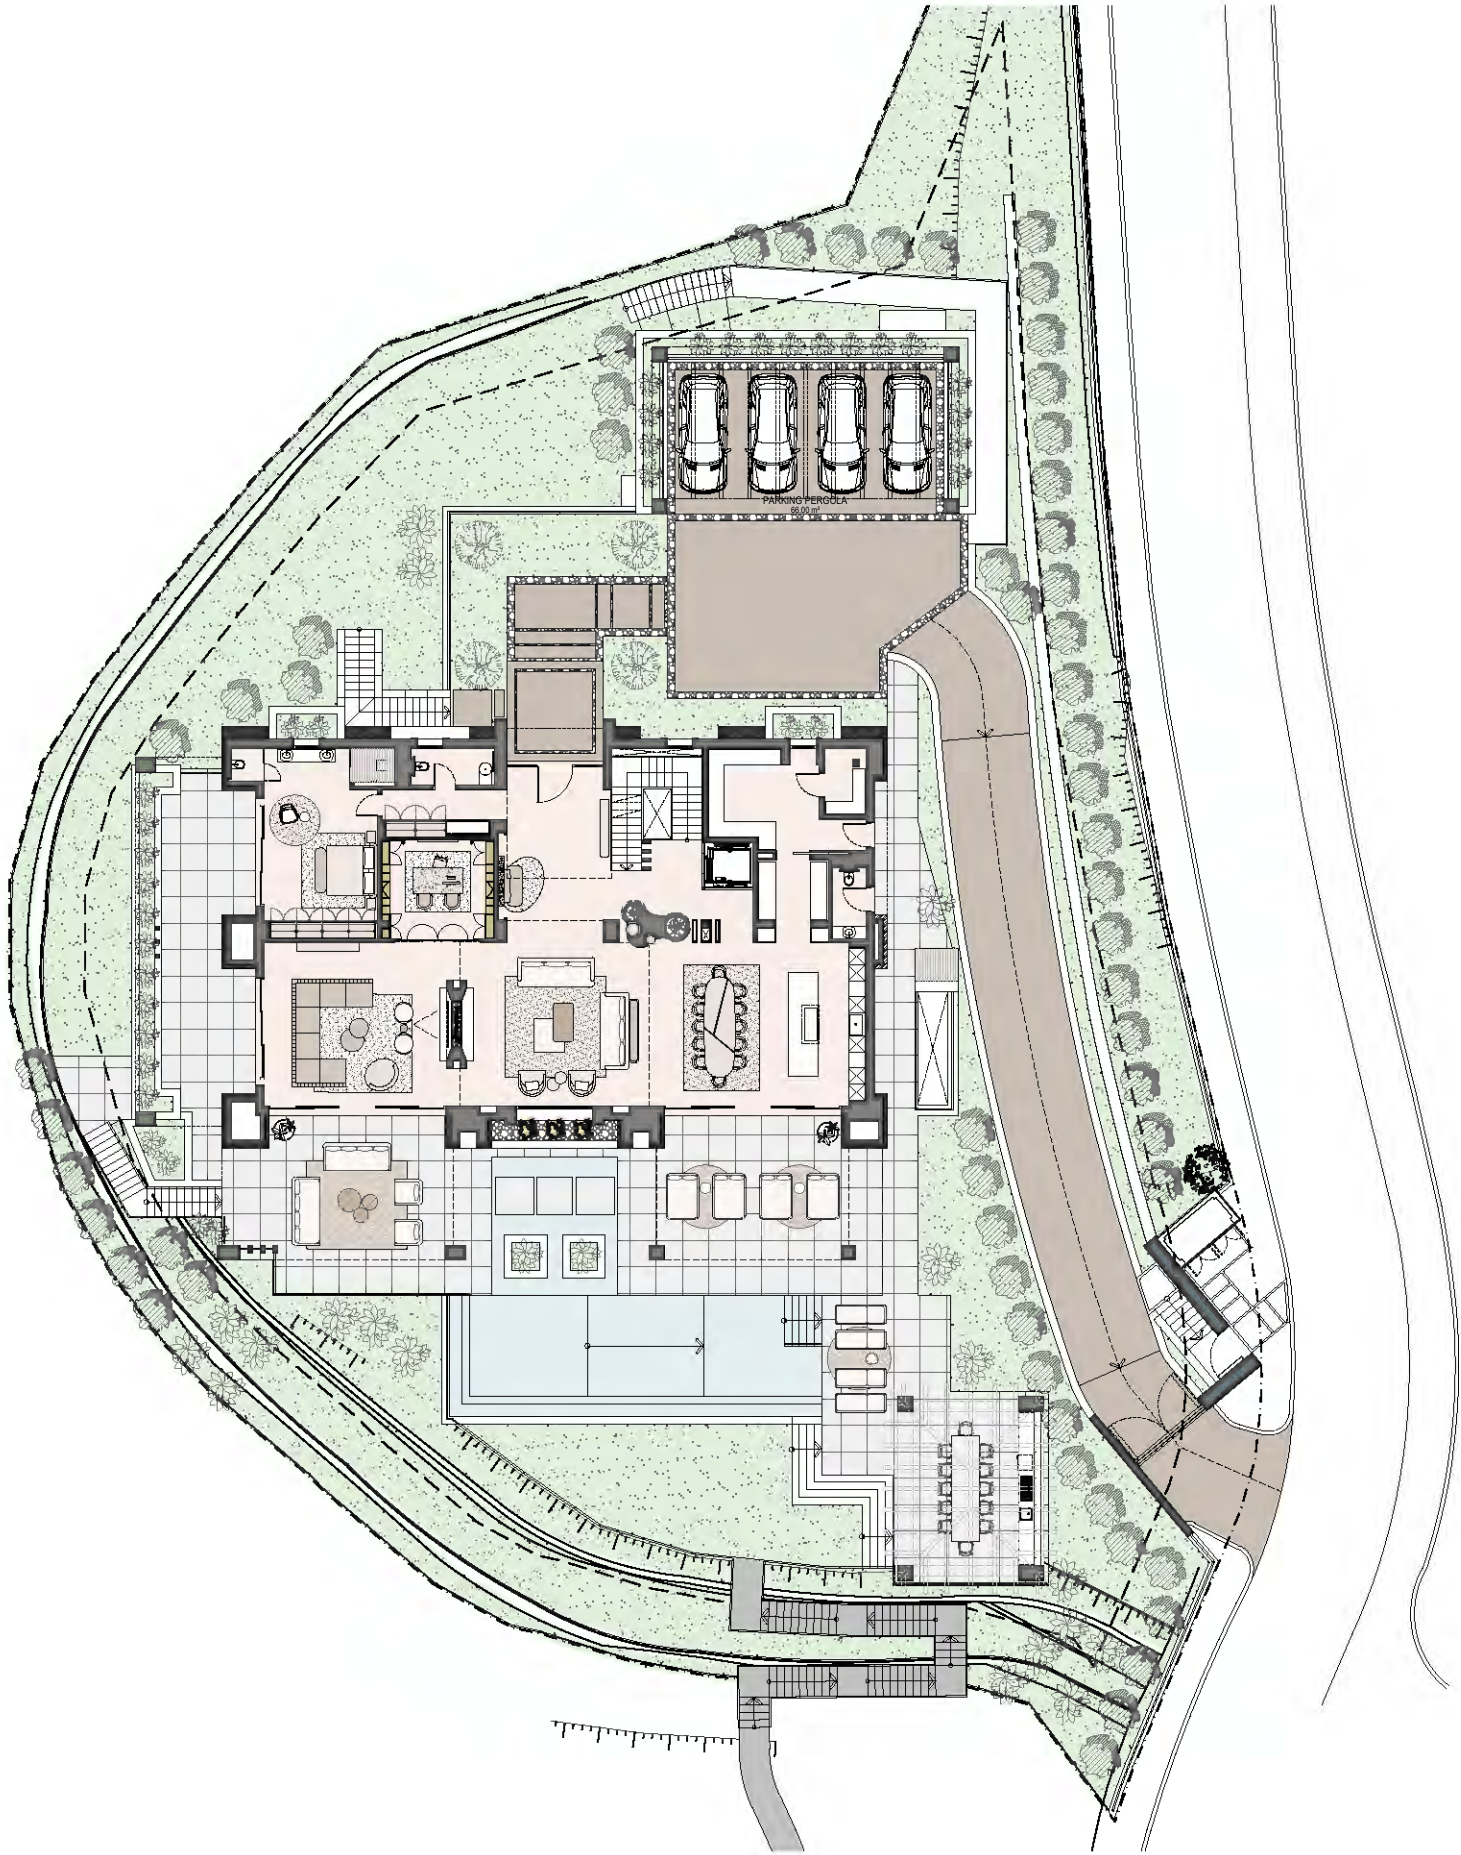

THE HILLS 14

Built closed area	1363 m ²
Covered terrace	309 m ²
Open terrace	364 m ²
Open terrace pergola	67 m ²
Total terrace	740 m ²
Parking pergola	81 m ²
Total built area	2270 m ²

Pool 14 x 4 m



Plot area	2374 m ²
-----------	---------------------


8


7


2374 m²


4

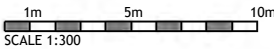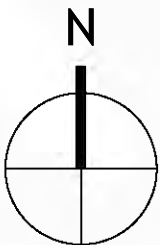

This document is for information only. The areas and measurements are approximate and may be modified for technical reasons and/or administrative issues. The room areas marked on the drawing are usable space.

THE HILLS 14 | El Herrojo Alto, Marbella | Entertainment level



THE HILLS 14

Built closed area	1363 m ²
Covered terrace	309 m ²
Open terrace	364 m ²
Open terrace pergola	67 m ²
Total terrace	740 m ²
Parking pergola	81 m ²
Total built area	2270 m ²

Pool 14 x 4 m



Plot area	2374 m ²
-----------	---------------------


8


7


2374 m²


4

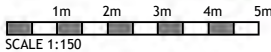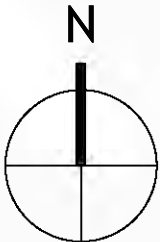

This document is for information only. The areas and measurements are approximate and may be modified for technical reasons and/or administrative issues. The room areas marked on the drawing are usable space.

THE HILLS 14 | El Herrójo Alto, Marbella | Ground floor



THE HILLS 14

Built closed area	1363 m ²
Covered terrace	309 m ²
Open terrace	364 m ²
Open terrace pergola	67 m ²
Total terrace	740 m ²
Parking pergola	81 m ²
Total built area	2270 m ²

Pool 14 x 4 m	
Plot area	2374 m ²

8 7 2374 m² 4

N




1m 2m 3m 4m 5m

SCALE 1:150

This document is for information only. The areas and measurements are approximate and may be modified for technical reasons and/or administrative issues. The room areas marked on the drawing are usable space.

THE HILLS 14 | El Herrojo Alto, Marbella | First floor

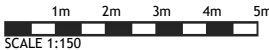

This document is for information only. The areas and measurements are approximate and may be modified for technical reasons and/or administrative issues. The room areas marked on the drawing are usable space.

THE HILLS 14

Built closed area	1363 m ²
Covered terrace	309 m ²
Open terrace	364 m ²
Open terrace pergola	67 m ²
Total terrace	740 m ²
Parking pergola	81 m ²
Total built area	2270 m ²

Pool 14 x 4 m

Plot area	2374 m ²
-----------	---------------------



872374 m²4

