



ELEVATION OF ACCESS GATE 'B'

SCALE 1:100

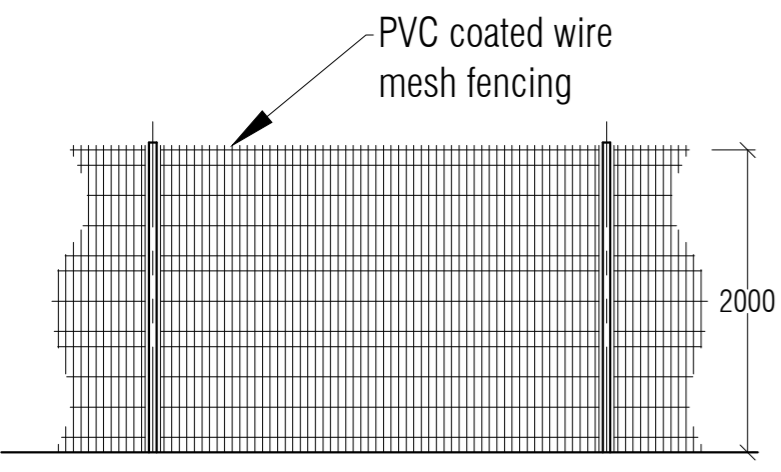


ELEVATION OF 2000mm HIGH BOUNDARY FENCE

SCALE 1:50

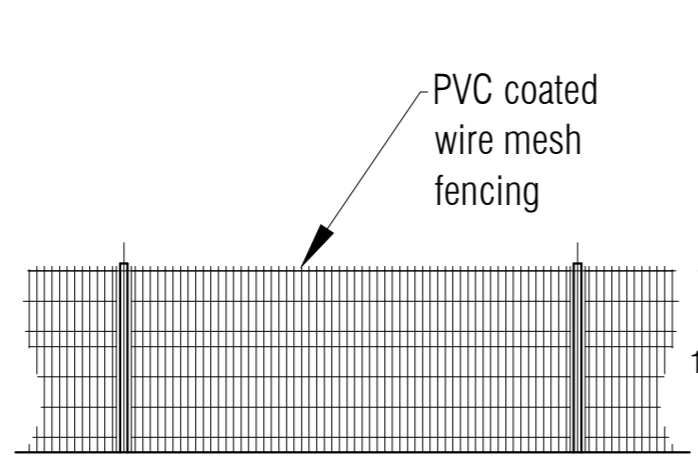

ELEVATION OF 1200mm HIGH BOUNDARY FENCE


SCALE 1:50

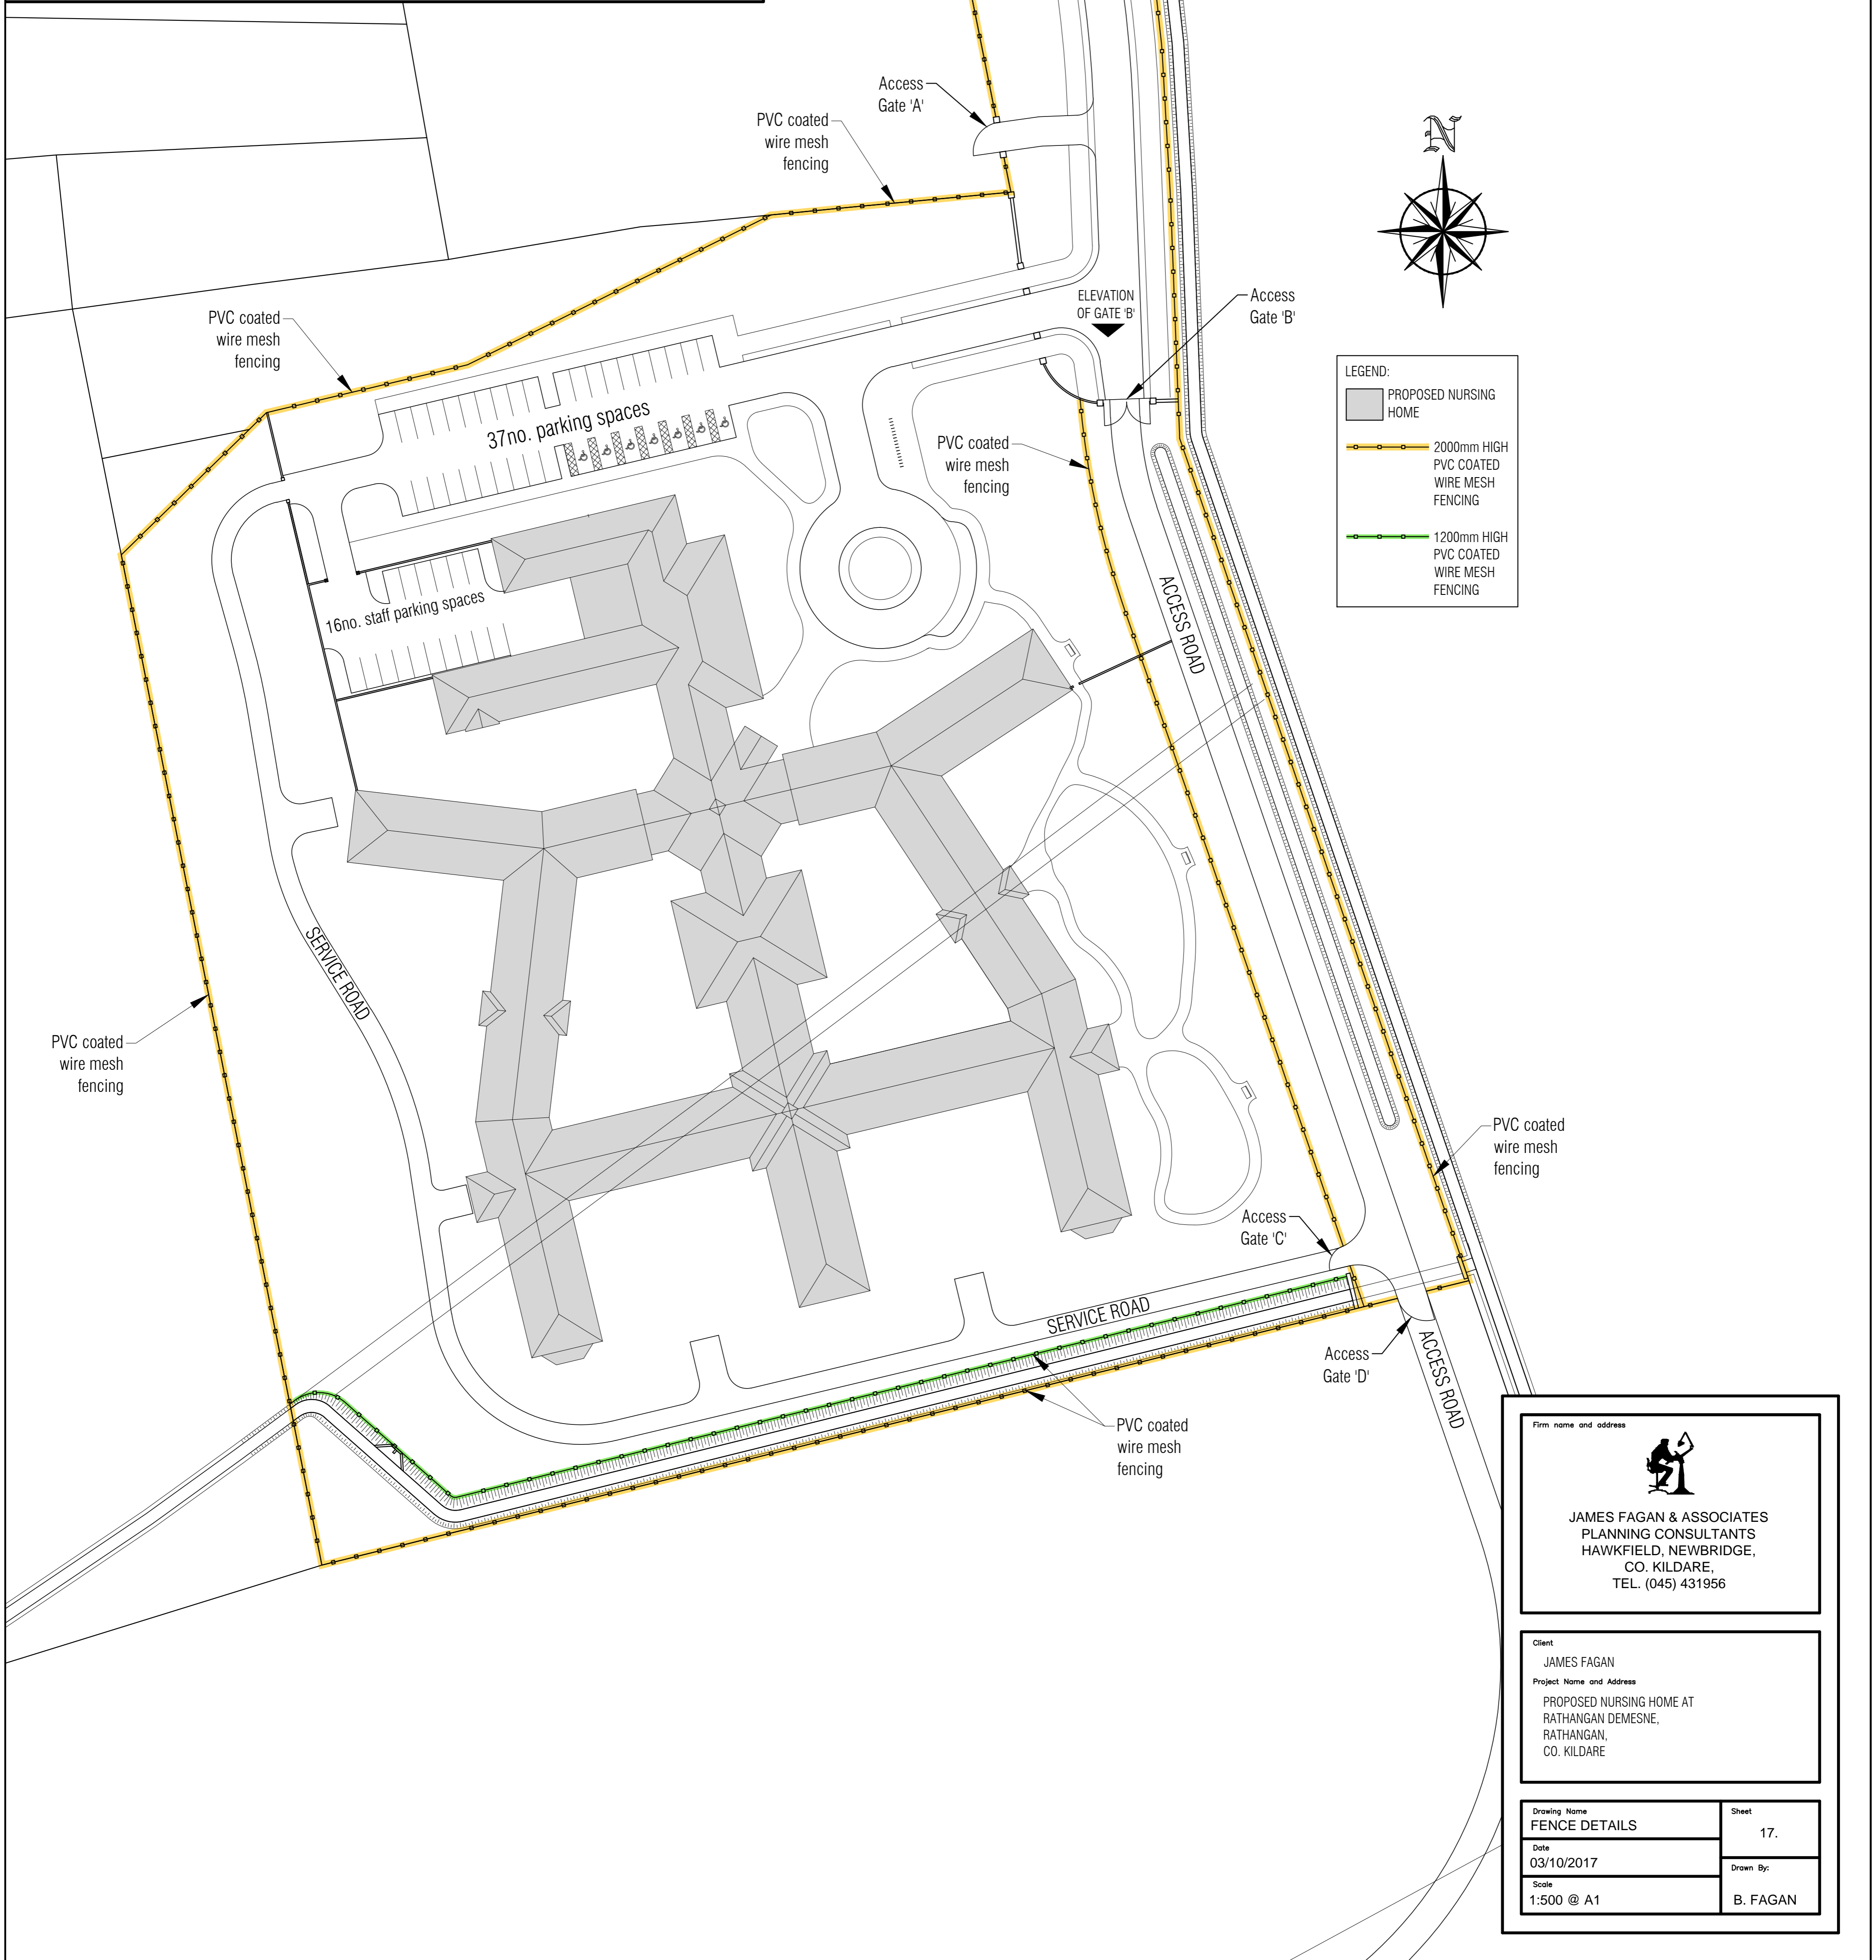

LEGEND:

	PROPOSED NURSING HOME
	2000mm HIGH PVC COATED WIRE MESH FENCING
	1200mm HIGH PVC COATED WIRE MESH FENCING

Firm name and address



**JAMES FAGAN & ASSOCIATES**  
 PLANNING CONSULTANTS  
 HAWKFIELD, NEWBRIDGE,  
 CO. KILDARE,  
 TEL. (045) 431956

Client

JAMES FAGAN

Project Name and Address

PROPOSED NURSING HOME AT  
 RATHANGAN DEMESNE,  
 CO. KILDARE

Drawing Name	Sheet
FENCE DETAILS	17.
Date	Drawn By:
03/10/2017	B. FAGAN
Scale	
1:500 @ A1	