


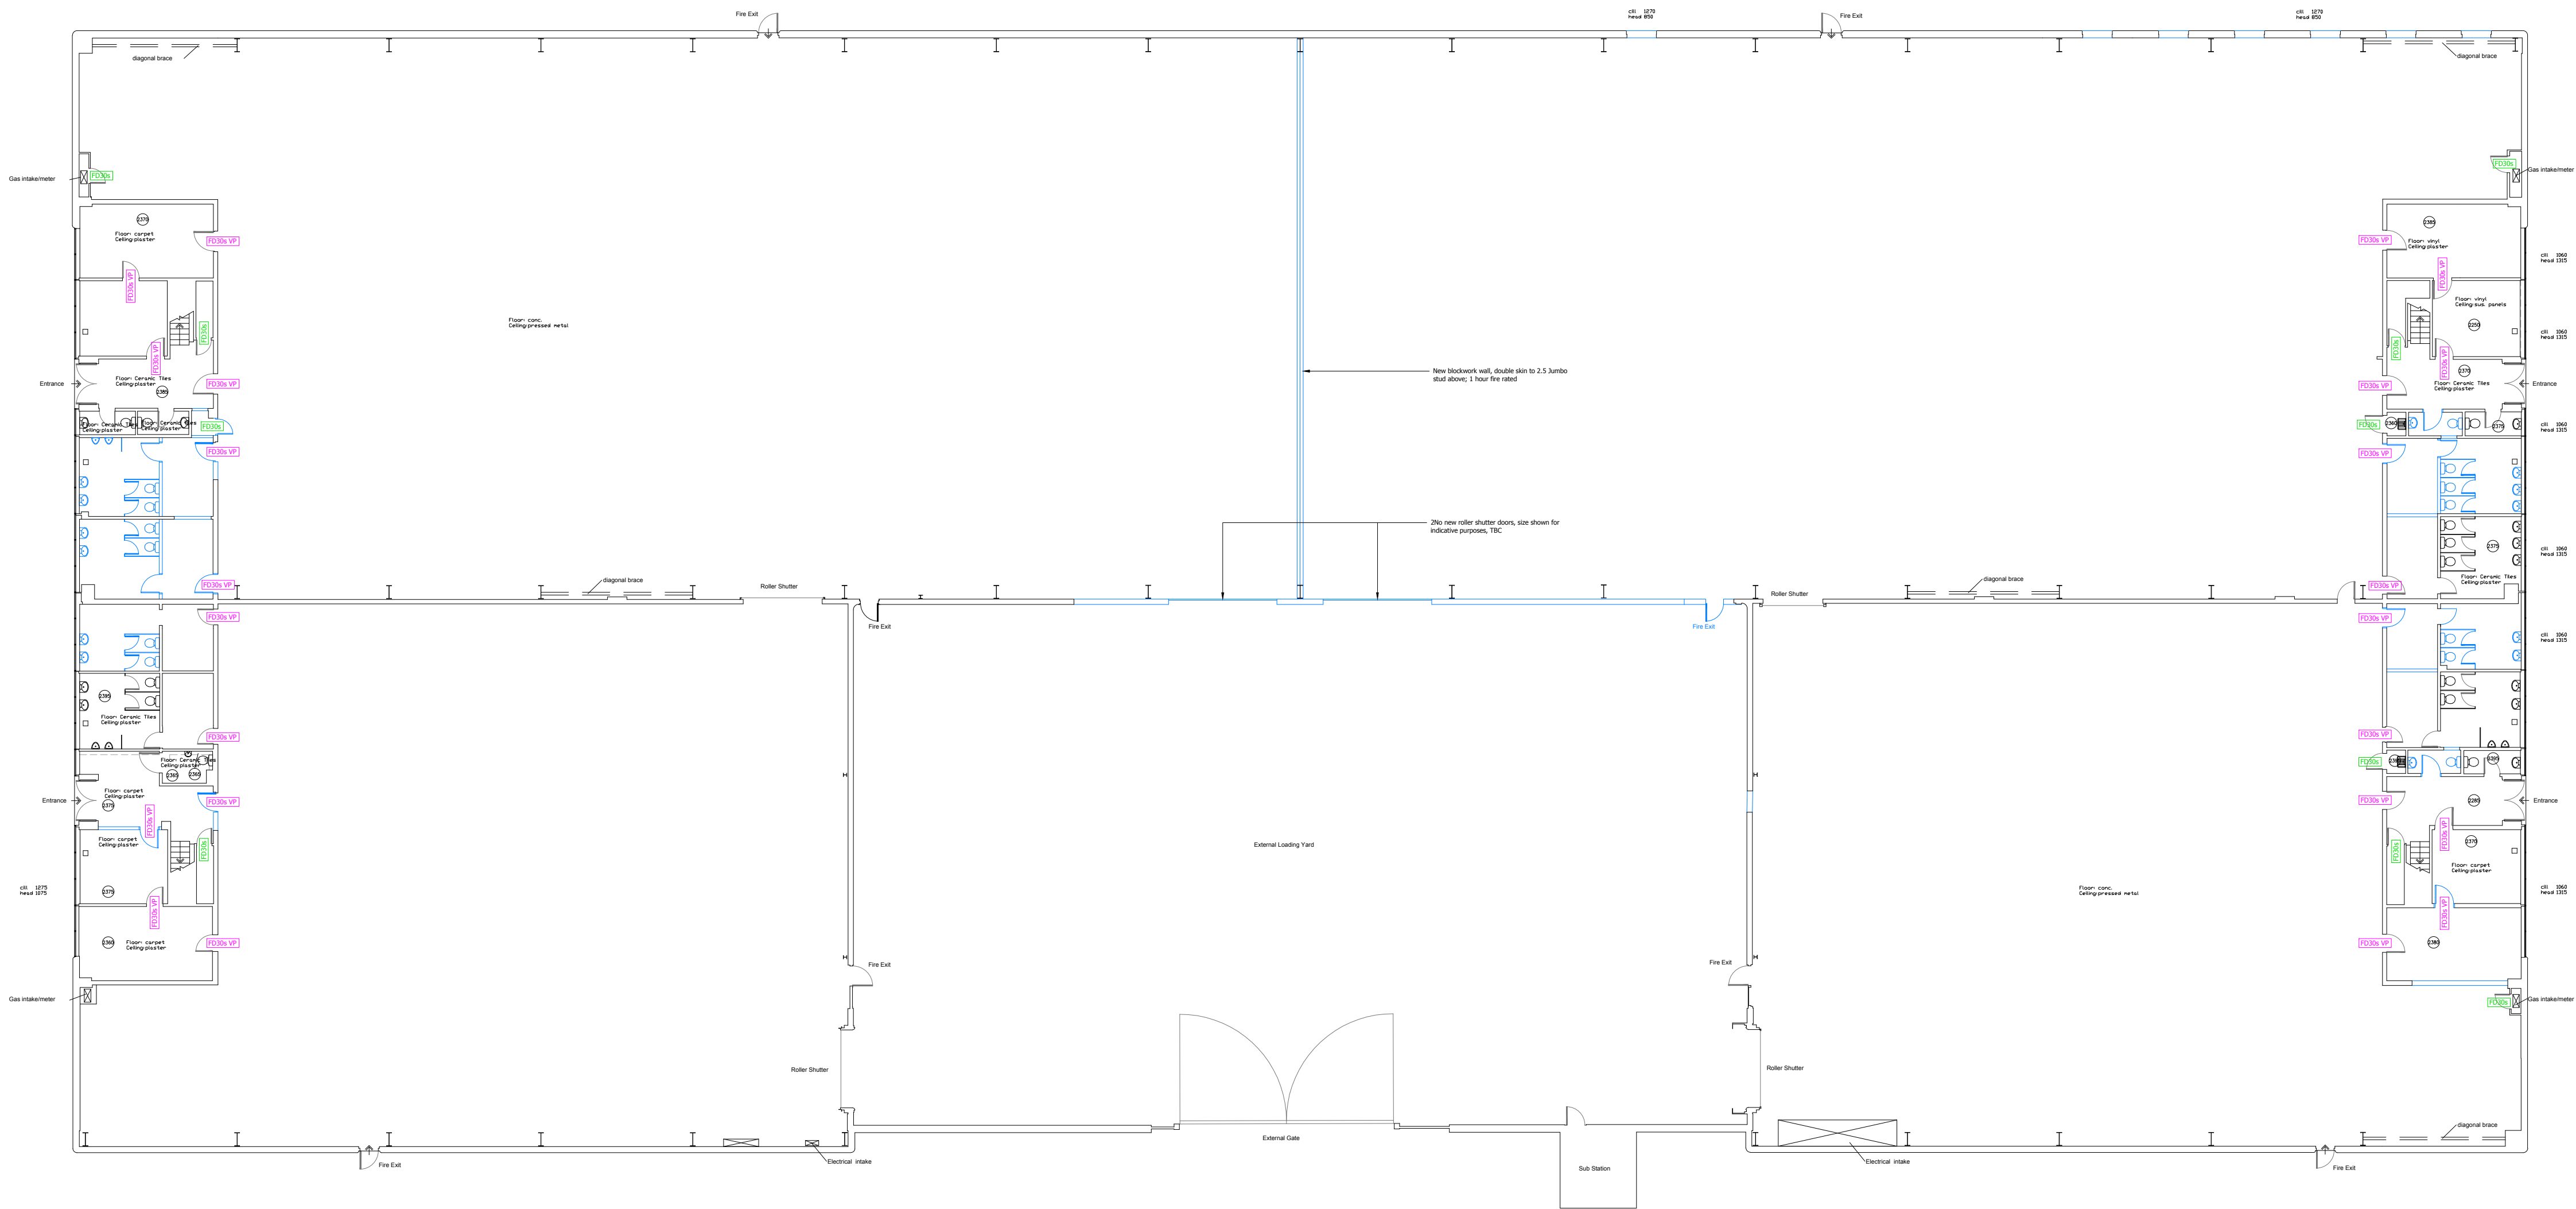

Legend

Denotes proposed elements

Layouts shown are transcribed from Ross Laird survey drawings ref 2835-01 dated July 2017 and are intended as initial indicative drawings only, subject to feasibility including Structural Engineers report, M&E Engineers report, Building Control approval, Fire Officer approval and all statutory applications.

TENDER ISSUE

Rev	Description	By	Date
-----	-------------	----	------



Project
GRANBY INDUSTRIAL ESTATE
MILTON KEYNES

Client
THREADNEEDLE UK PROPERTY TRUST
(CITIBANK)

Title
UNITS 15-18 - GROUND FLOOR
PROPOSED

Drawn by ACD	Surveyor PWB	Date AUGUST 2017
-----------------	-----------------	---------------------

Scale
1:200 @ A1

Drawing Number C161473-A02-03	Revision
----------------------------------	----------