


1 FP07 BLOCK B (WD 100)
1 : 100

Responsibility is not accepted for errors made by others in scaling from this drawing.
All construction information should be taken from figured dimensions only.

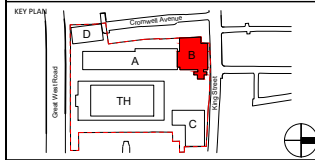

REV.	DESCRIPTION	STATUS	DRW.	APP'D.	DATE
D	Dry Risers Inlets/Outlets locations updated	A	PK/RS		28.01.22
C	Updated facade setting out & external door ref.	A	PK/RS		17.01.22
B	Updated Copings at Roof Levels	A	PK/HD		06.01.22
A	First Issue for construction	A	PK/MB		25.06.21
P8	Updated door types/schedules	S3	PK/MB		08.06.21
P7	Door tags/ doors updated to suit latest proposals	S3	MB/TG		19.03.21
P6	Core-A lobby door updated	S3	PK/MB		25.02.21
P5	General Updates	S0	PK/HD		18.12.20
P4	Revised Core-A staircase	S0	PK/HD		24.09.20
P3	S56 Updates	S0	PK/HD		21.09.20
P2	Revised Grids	S0	PK/HD		15.06.20
P1	For Information	S0	PK/HD		02.06.20
Rev.	DESCRIPTION	Status	DRW.	APP'D.	DATE



ORIGINATOR	Architecture	Offices
24 Church St. West, Woking, Surrey, GU24 8ET 01483 494 350 info@prc-group.com www.prc-group.com	Planning Master Planning Urban Design Interiors Landscape	Woking London Milton Keynes Warraw

PROJECT
WEST KING STREET RENEWAL
PROJECT CODE **11204**

DRAWING TITLE
BLOCK B - 07 SEVENTH FLOOR PLAN

BIM FILE NAME
WKS-PRC-BB-XX-M3-A-200000

PROJECT STAGE
STAGE 05

FIRST ISSUE DATE
02/06/20

STATUS CODE
A : CONSTRUCTION ISSUE

SCALE
1 : 100 @ A1

PROJECT	ORIGINATOR	ZONE	LEVEL	TYPE	ROLE	NUMBER	REV
WKS	PRC	BB	07	DR	A	201309	D