


AREAS KEY

- Sui Generis D2/B1 use with Ancillary Cafe/Bar Area
- WC / Cleaner Store
- Circulation and Services

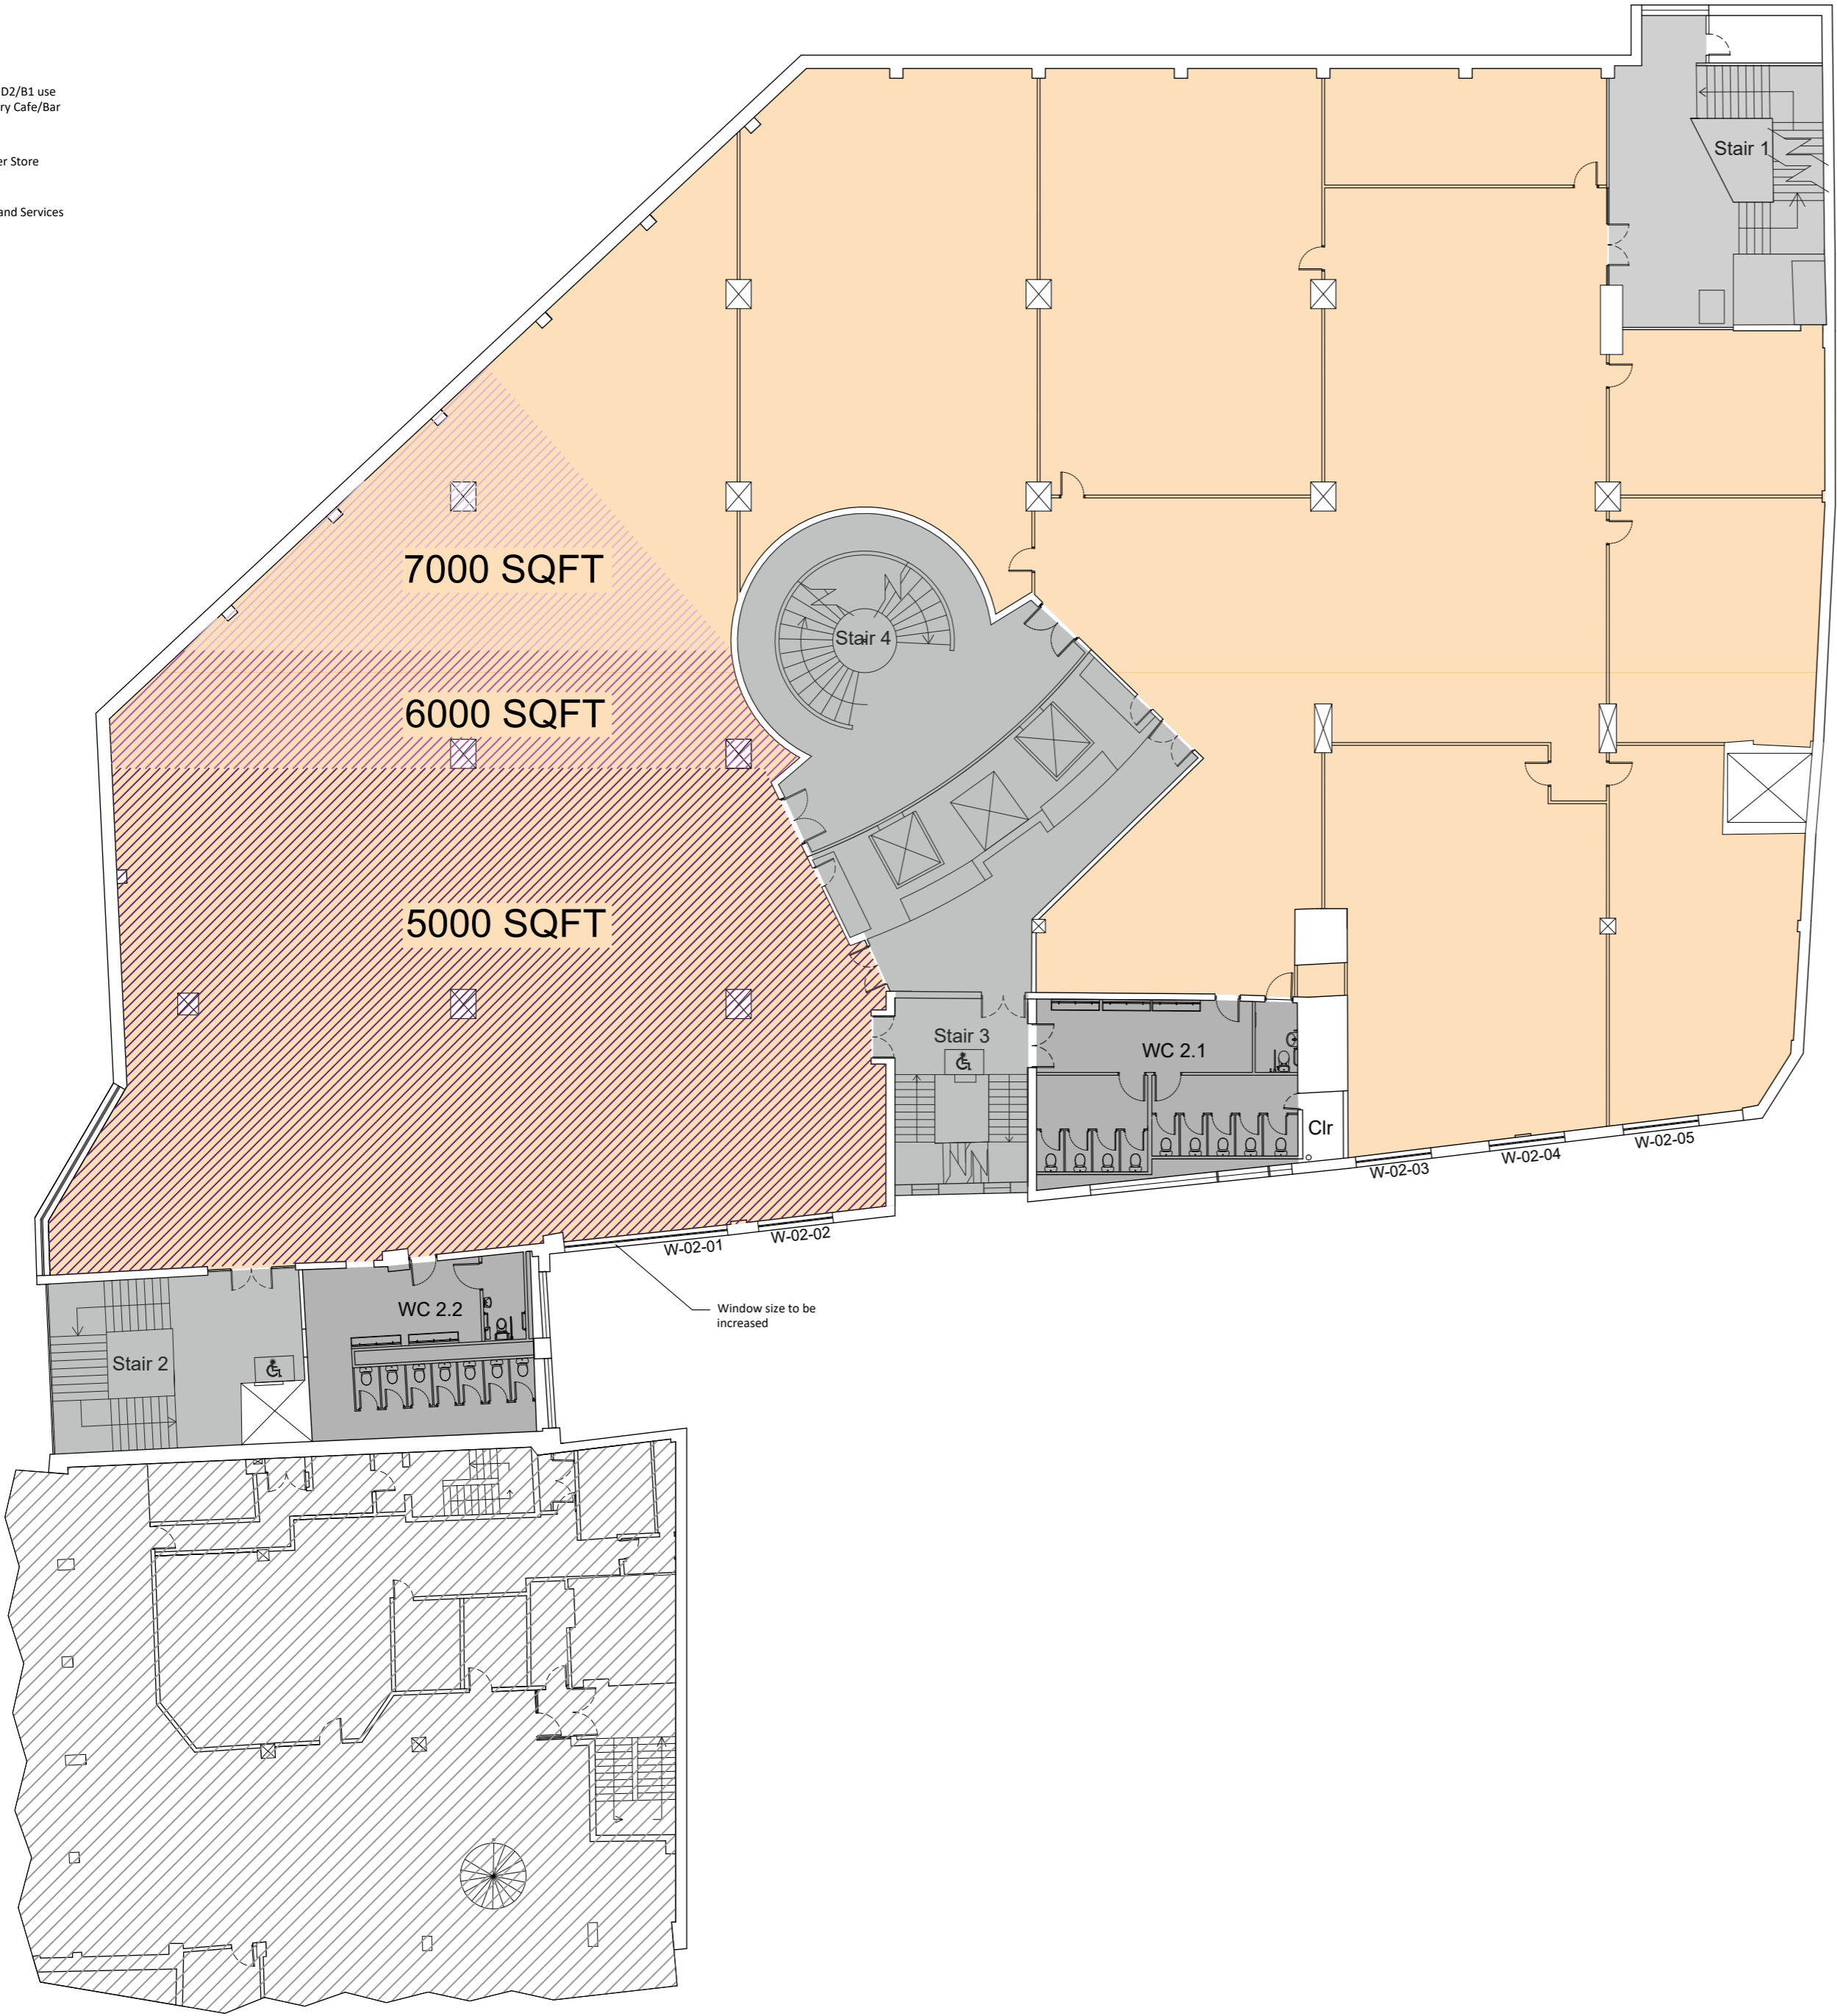

Do not scale off this drawing. All dimensions to be checked on site prior to manufacture and construction. This drawing is the property of Just-H Architects and should not be reproduced without permission. All discrepancies to be brought to the attention of the architect immediately. This drawing to be read in conjunction with the specification / bill of quantities and related drawings.

REVISION			
-	Pre App Planning Issue	24.04.17	JG
A	Update Following Comment	05.05.18	JG
B	Window tags added	14.05.18	JG
C	DDA wc added	25.05.18	JG
D	Update to layout to client comment	31.05.18	JG
E	Stair enclosure note added	07.06.18	JG
F	DDA WC added 2.1. Acoustic wall to stair 4	02.07.18	JG
G	General update	20.07.18	JG
H	General update	02.08.18	AM
I	Internal partitions formed to clients comment	21.01.19	JG

DRAFT

NORTHPOINT DEVELOPMENTS LTD	client	<div><div>JUST</div><div>ARCHITECTS</div><div>107 Timber Wharf 26 Worsley Street Manchester M15 4LD 0161 237 5500 info@justharchitects.co.uk</div></div>
CASTLE HOUSE SHEFFIELD, S3 8LS	project	
PROPOSED GA PLAN SECOND FLOOR	title	
NP8	job No.	
ALO4 / REV I	dwg No.	
1:100 @ A2	scale	
JG	drawn	