



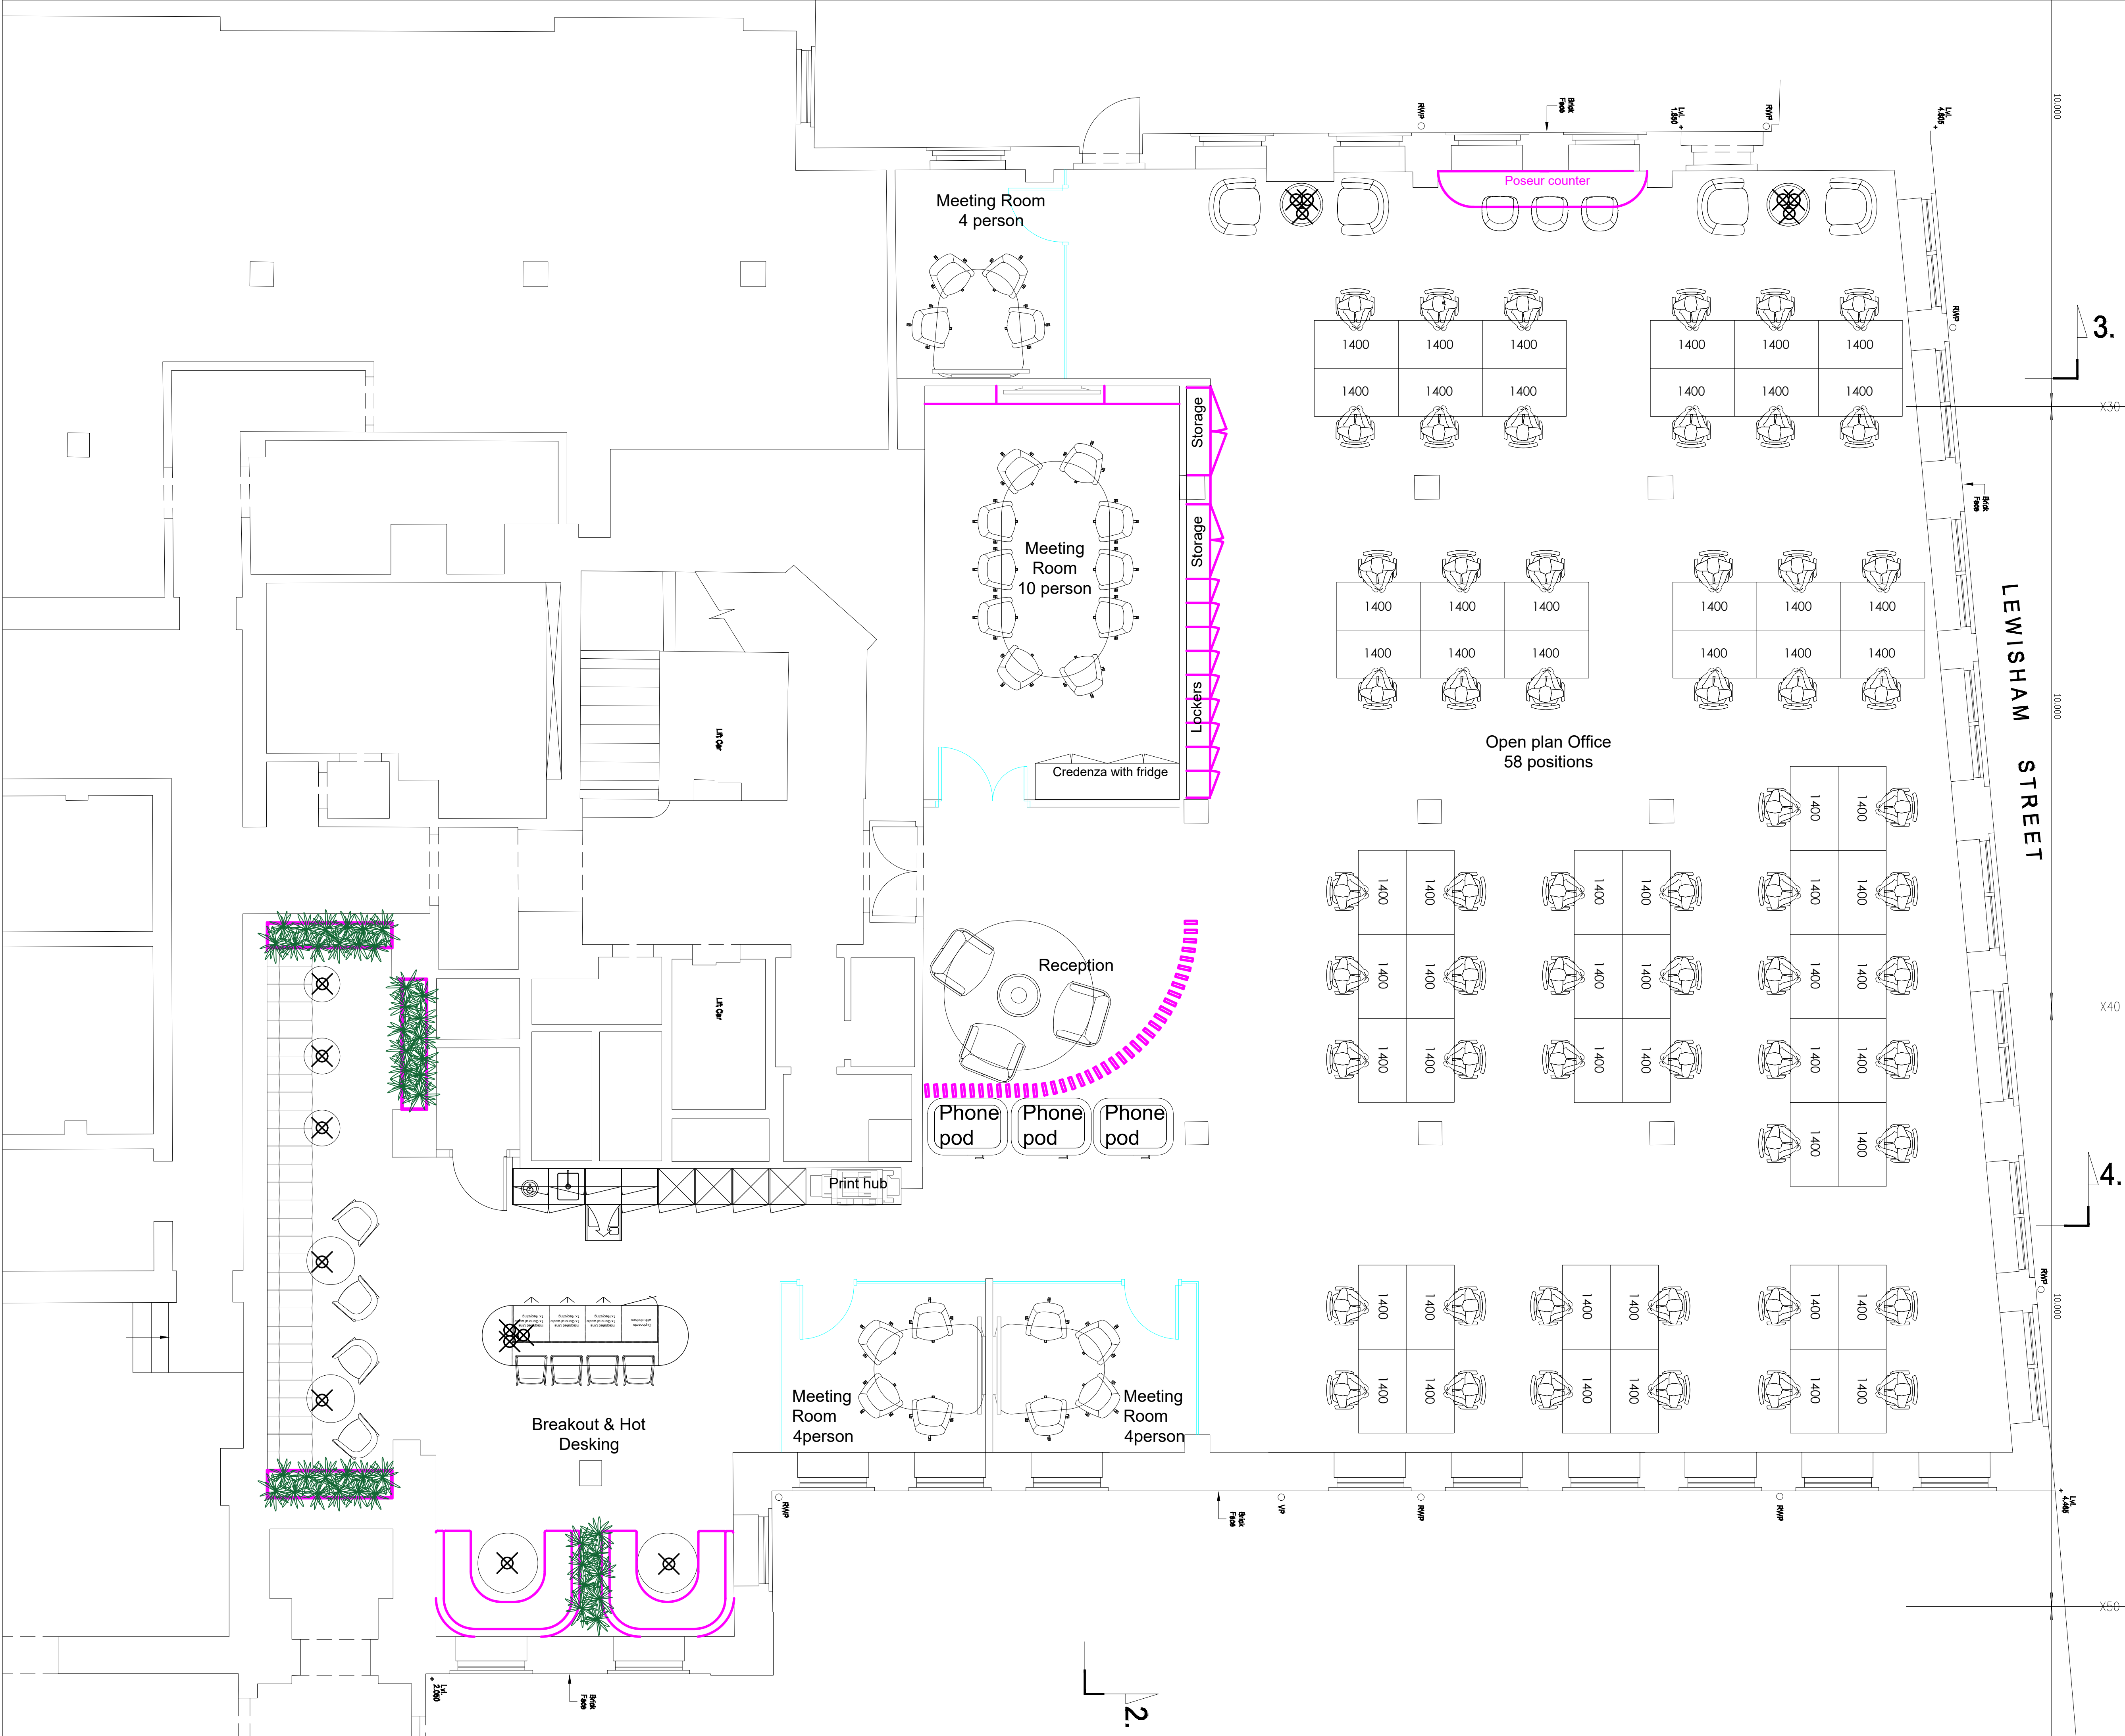

The copyright of this drawing remains the property of dp designs limited and must not be reproduced in any form without the written permission of dp designs limited

ALL DIMENSIONS MUST BE SITE CHECKED

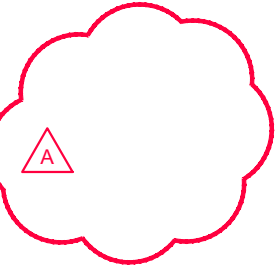

A

Reception removed, 2x meeting rooms added 06.07 AC

REVISION	COMMENTS	
CLIENT REVIEW & ACCEPT		
Date	Approval ref	Name

Issue:

COMMENT

Subject to Building Control Approval

Client:

Hudson Advisers

Site Address:

Clarence House,
4 Mathew Parker Street
Westminster, SW1

Title:

Lower Ground
Floor GA
Option 2

Date:

MAY 2026

Scale:

1: 100 @ A1

Drawn by:

AC

Checked by:

GF

Approved by:

Dp

Quote / Job no:

Q3052

Project ref :

CH

Company:

DPD

Volume:

Z1

Floor No:

ZZ

Type/Role:

DRW

Drp No:

0003

Rev:

A

dp designs

27a Harris Business Park, Hanbury Road, Bromsgrove
Worcestershire B60 4DJ
01527 839900 DPDESIGNS.CO.UK