


OPTION TWO

This document is the property of BEH Interiors Limited. Copyright is reserved by them and the drawing is issued on condition it is not copied, reproduced or related by, nor disclosed to any unauthorised person, either whole or in part without the written consent of BEH Interiors Limited.

DO NOT SCALE FROM THIS DRAWING.

Drawings are for general arrangement only. Dimensions should be checked on site by the contractor and any discrepancies are to be reported in writing prior to commencement of work. When a drawing is covered by different scales the larger scale is to be worked to in all cases. Drawings are completed under client instruction and therefore submitted on the condition the responsibility of compliance to all relevant authority and legal requirements and of obtaining required approval, remains with the client.

1. Do not scale from the drawings.
2. Site verify all dimensions prior to construction.
3. Report all discrepancies to BEH Interiors Limited immediately.
4. This drawing is to be read in conjunction with all relevant documents and drawings.
5. Not for construction or for ordering.
6. No works to be carried out based on the information portrayed on this drawing.
7. Please refer to the construction drawing issued for the scheme.

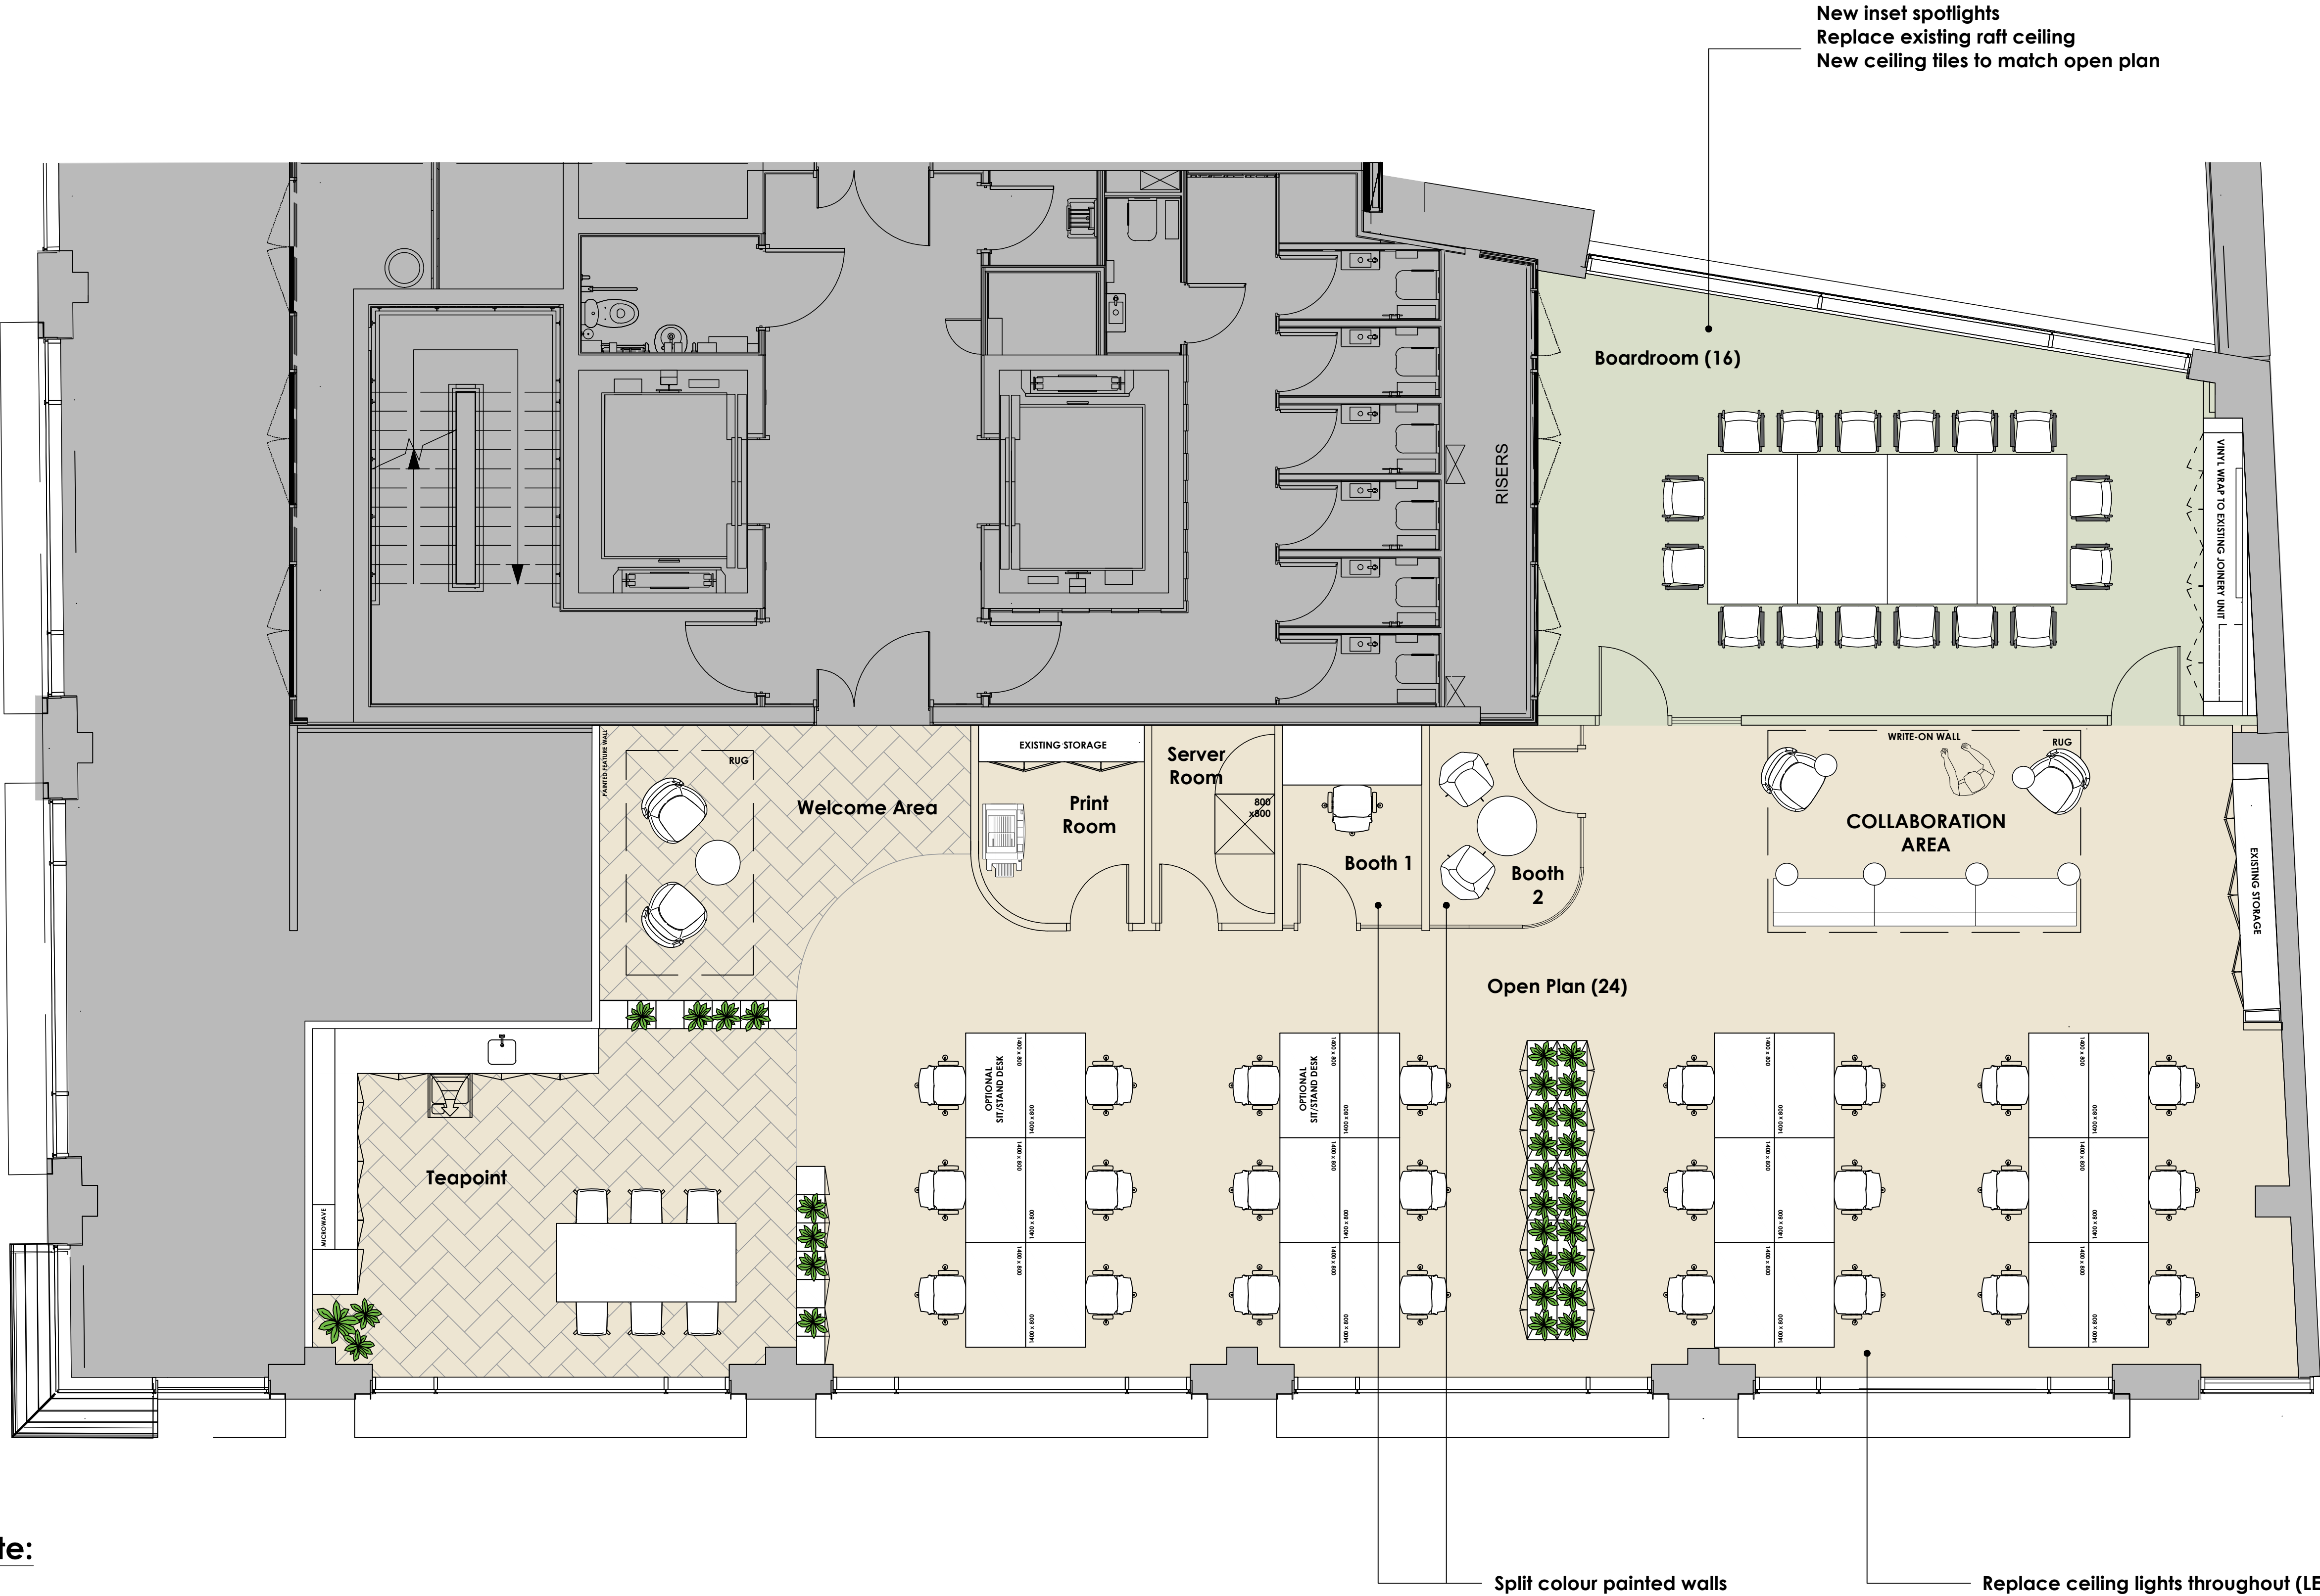

Please note:

Check existing space for adequate data points and increase if necessary
Boardroom to have a higher quality carpet
Open Plan carpet specification: 'Shaw Rapid Select Sandstone' to match 6th floor)
LVT specification: 'Amtico Spacia Wood'

E	30.07.26	LAYOUT	EM
D	20.04.26	LAYOUT	EM
C	12.12.25	LAYOUT	EM
B	12.06.24	LAYOUT	EM
A	07.06.24	LAYOUT	EM

Rev.	Date	Description	Drawn
Revisions:			



BEH Interiors Limited
1st Floor, Gensurco House
52-54 Rosebery Avenue
London, EC1R 4RP

Tel: +44 (0) 20 3781 7472

Email: info@behinteriors.co.uk

Project Title:
KINGS HOUSE,
174 HAMMERSMITH ROAD,
LONDON W6 7JP

Drawing Title:
PROPOSED LAYOUT

Drawn By:
EM

Date:
15.05.24

Scale:
1:50@A1

Checked By:
SP

Job No	Desig type	Level	Revision
-	GA	03	E