
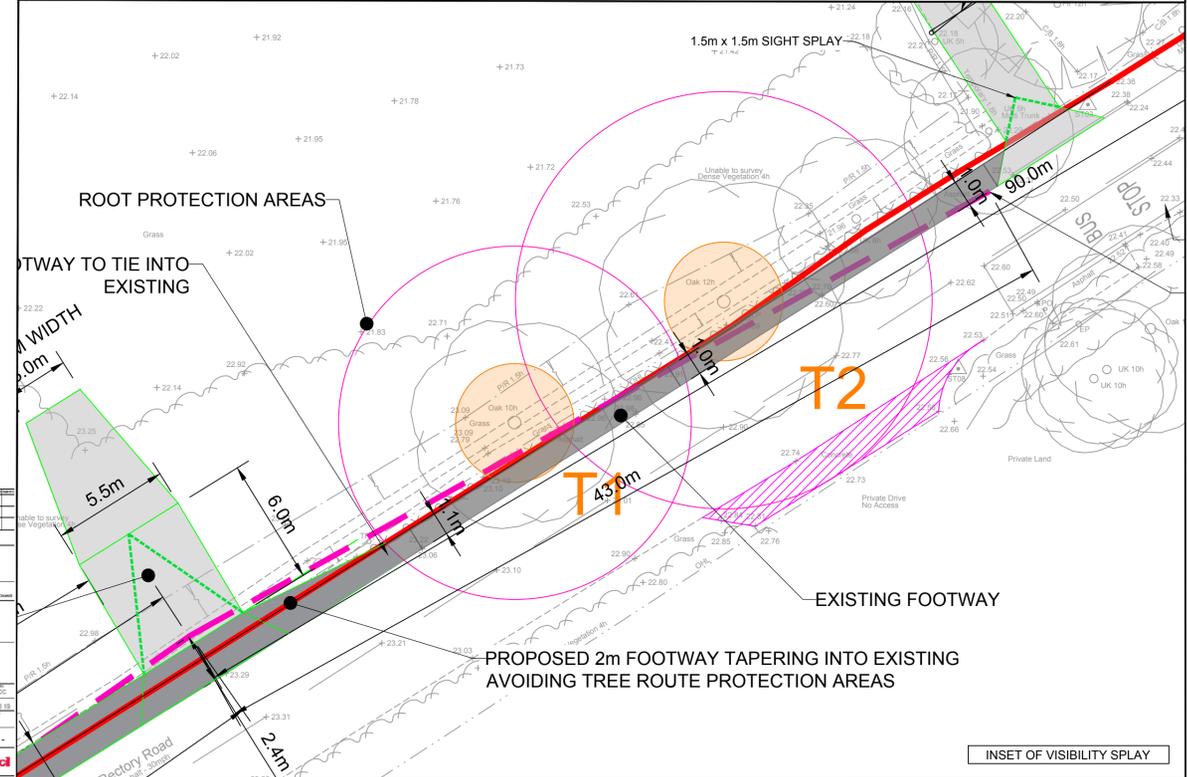


KEY	
	SITE BOUNDARY
	VISIBILITY SPLAYS
	PROPOSED KERB
	PROPOSED FOOTWAY
	PROPOSED SHARED SURFACE ACCESS
	EXISTING VEHICLE CROSSOVERS

- NOTES**
- LAYOUT IS BASED ON SURVEY SOLUTIONS TOPOGRAPHICAL SURVEY DRAWING NO 39207IPLS-01A DATED 30-09-22.
 - LAYOUT BASED ON SOUTHERN ECOLOGICAL SURVEYS - TREE CONSTRAINTS PLAN TCP/RECTORY RD/HAWKWELL.16-02-22.
 - GAS PIPELINE LOCATION INTERPRETED FROM ALIGNMENT SHOWN SURVEY SOLUTIONS TOPOGRAPHICAL SURVEY DRAWING DATED 39207IPLS-01A DATED 30-09-22.
 - VISIBILITY SPLAYS SHOWN BASED ON MFS AS AGREED BY ECC. VEGETATION UP TO 0.6M IN HEIGHT TO BE REMOVED TO ENSURE MFS VISIBILITY SPLAYS ARE UNOBSTRUCTED.

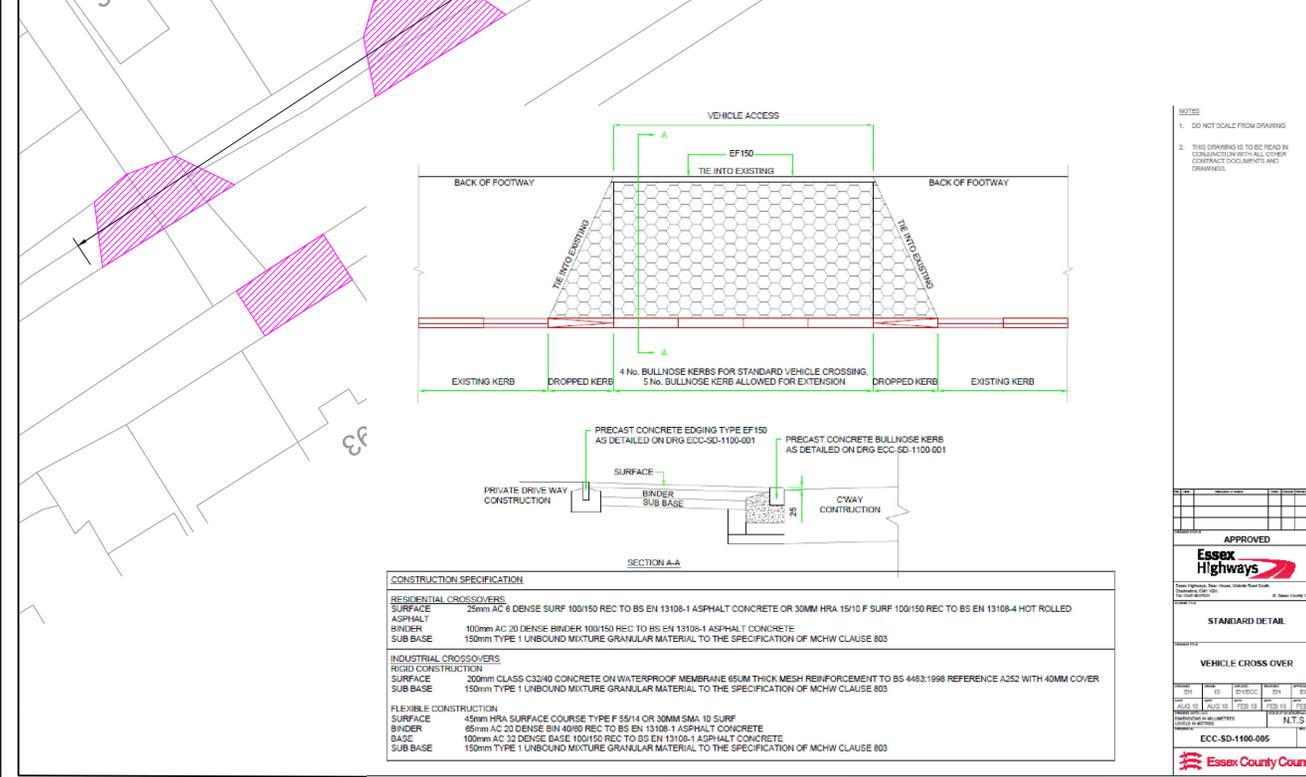

REV	DESCRIPTION	DE	DR	CH	DATE
DESIGNED BY	DRAWN BY	CHECKED BY			
-	HDM	-			
SCALE @ A1 SIZE	DATE				
D.N.S	17.03.2023				
PROJECT TITLE					
RECTORY ROAD, HAWKWELL					
DRAWING TITLE					
PROPOSED SHARED ACCESS, FOOTWAY ENHANCEMENTS AND IMPROVEMENTS TO EXISTING GATED VEHICLE CROSSOVER					
CLIENT					
MILENNA HOMES LTD					
 Highways, Transport & Infrastructure Planning					
Peek House, 20 Eastcheap London, EC3M 1EB info@cannonco.co.uk Cambridge House, Lanwades Business Park, Kentford, Newmarket, CB8 7FN Tel: 020 7717 5870 www.cannonco.co.uk					
DRAWING NUMBER					REV.
ZD481 - PL - SK - 202					P02