


This drawing is the property of Woodalls Limited and may not be copied or reproduced without consent. All dimensions must be checked on site before commencing work. No dimensions to be scaled from drawing. Woodalls asserts full Intellectual Property Rights in connection with designs, layouts and information contained within this drawing. Rights are transferred to the named client only upon receipt of full agreed payment in connection with services provided.

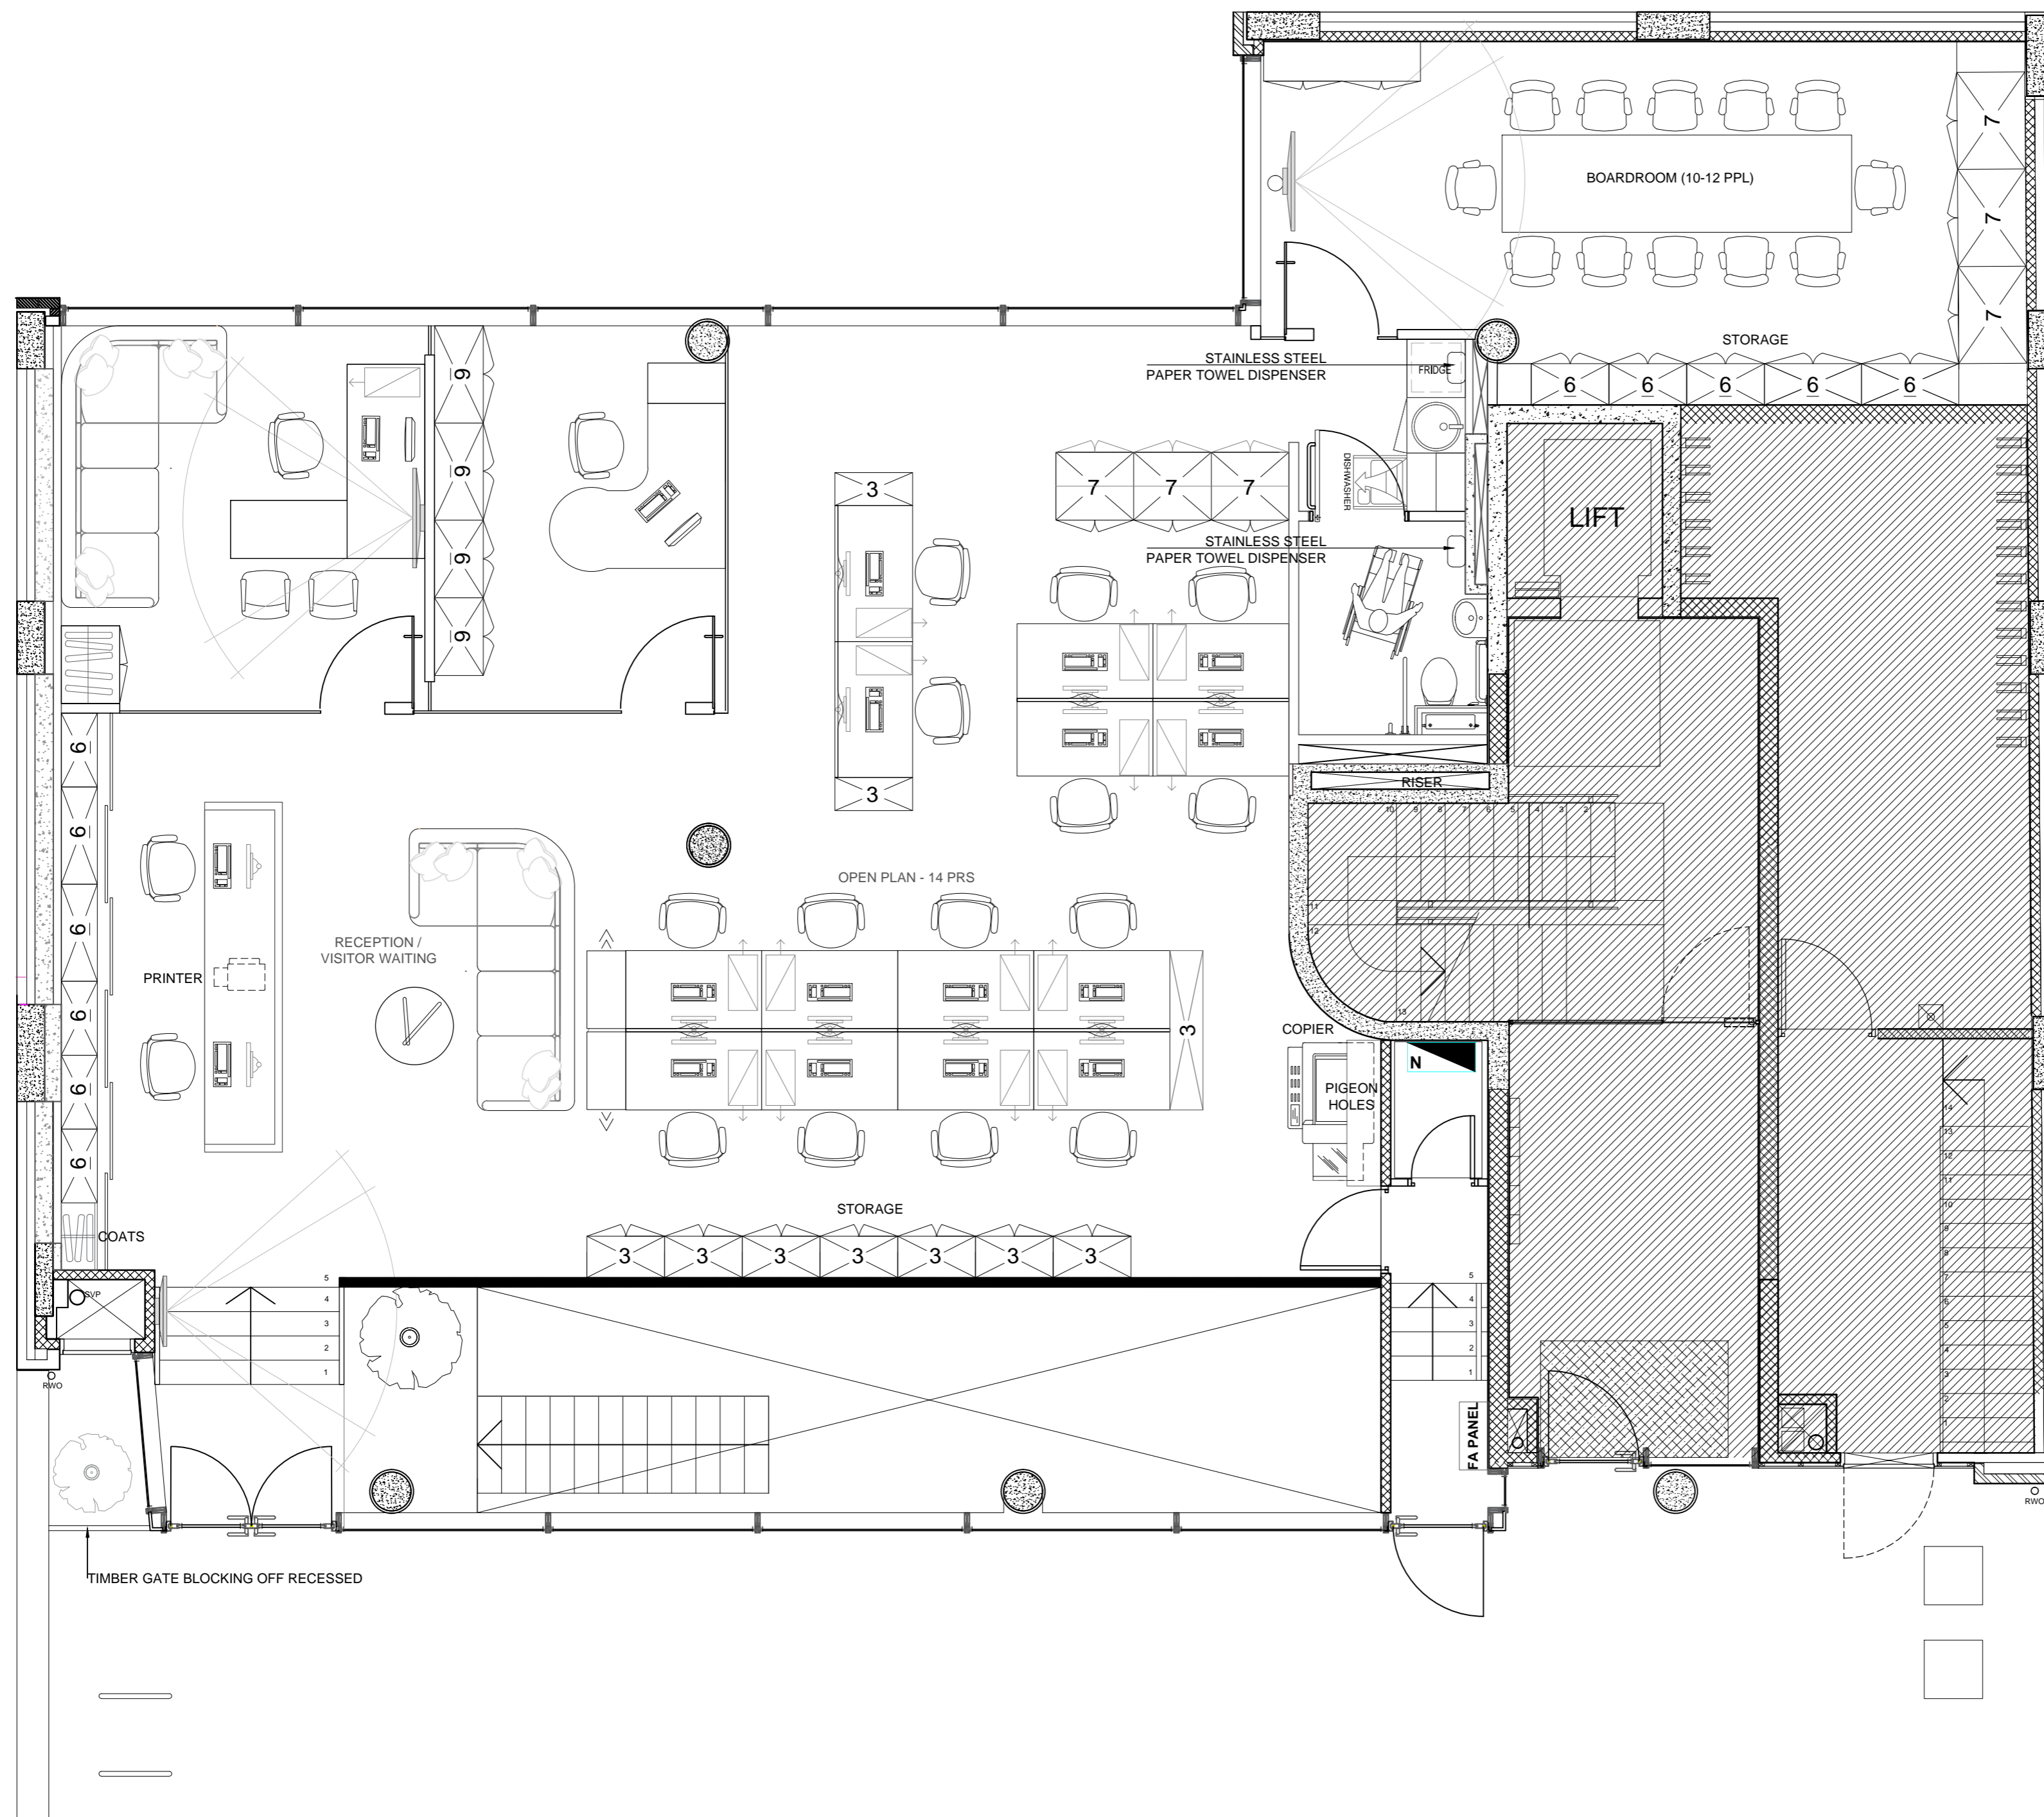

NO.	DATE	REVISIONS	AMEND

CONTRACT

APPROVED BY: _____ DATE: _____

CLIENT:
CC PANAYI

SITE ADDRESS:
31 KENTISH TOWN ROAD,
CAMDEN, LONDON

DRAWING NAME:
GENERAL ARRANGEMENT -
GROUND FLOOR

DRAWN:	PP	SCALE:	1:50 @ A2
CHECKED:		DATE:	27.06.14



62 - 72 DALMAIN RD
LONDON
SE23 1AT
Tel: 0208 699 3630

DRAWING REF. CCPAN_0100_GA_G_CON