


04/00002/100 04/00002/100

Notes

1. No Dimensions are to be relied from this drawing.
2. Contractors must verify all fixed dimensions at the before commencing any work or making any shop drawings.
3. This drawing is the sole copyright of FPD Savills and no part may be reproduced without the written consent of the above.
4. Site Location Plans are prepared from the Ordnance Survey Map with the sanction of the Controller of H.M. Stationery Office. Crown Copyright reserved.

No.	Revisions	By	Date
-----	-----------	----	------

--	--	--	--

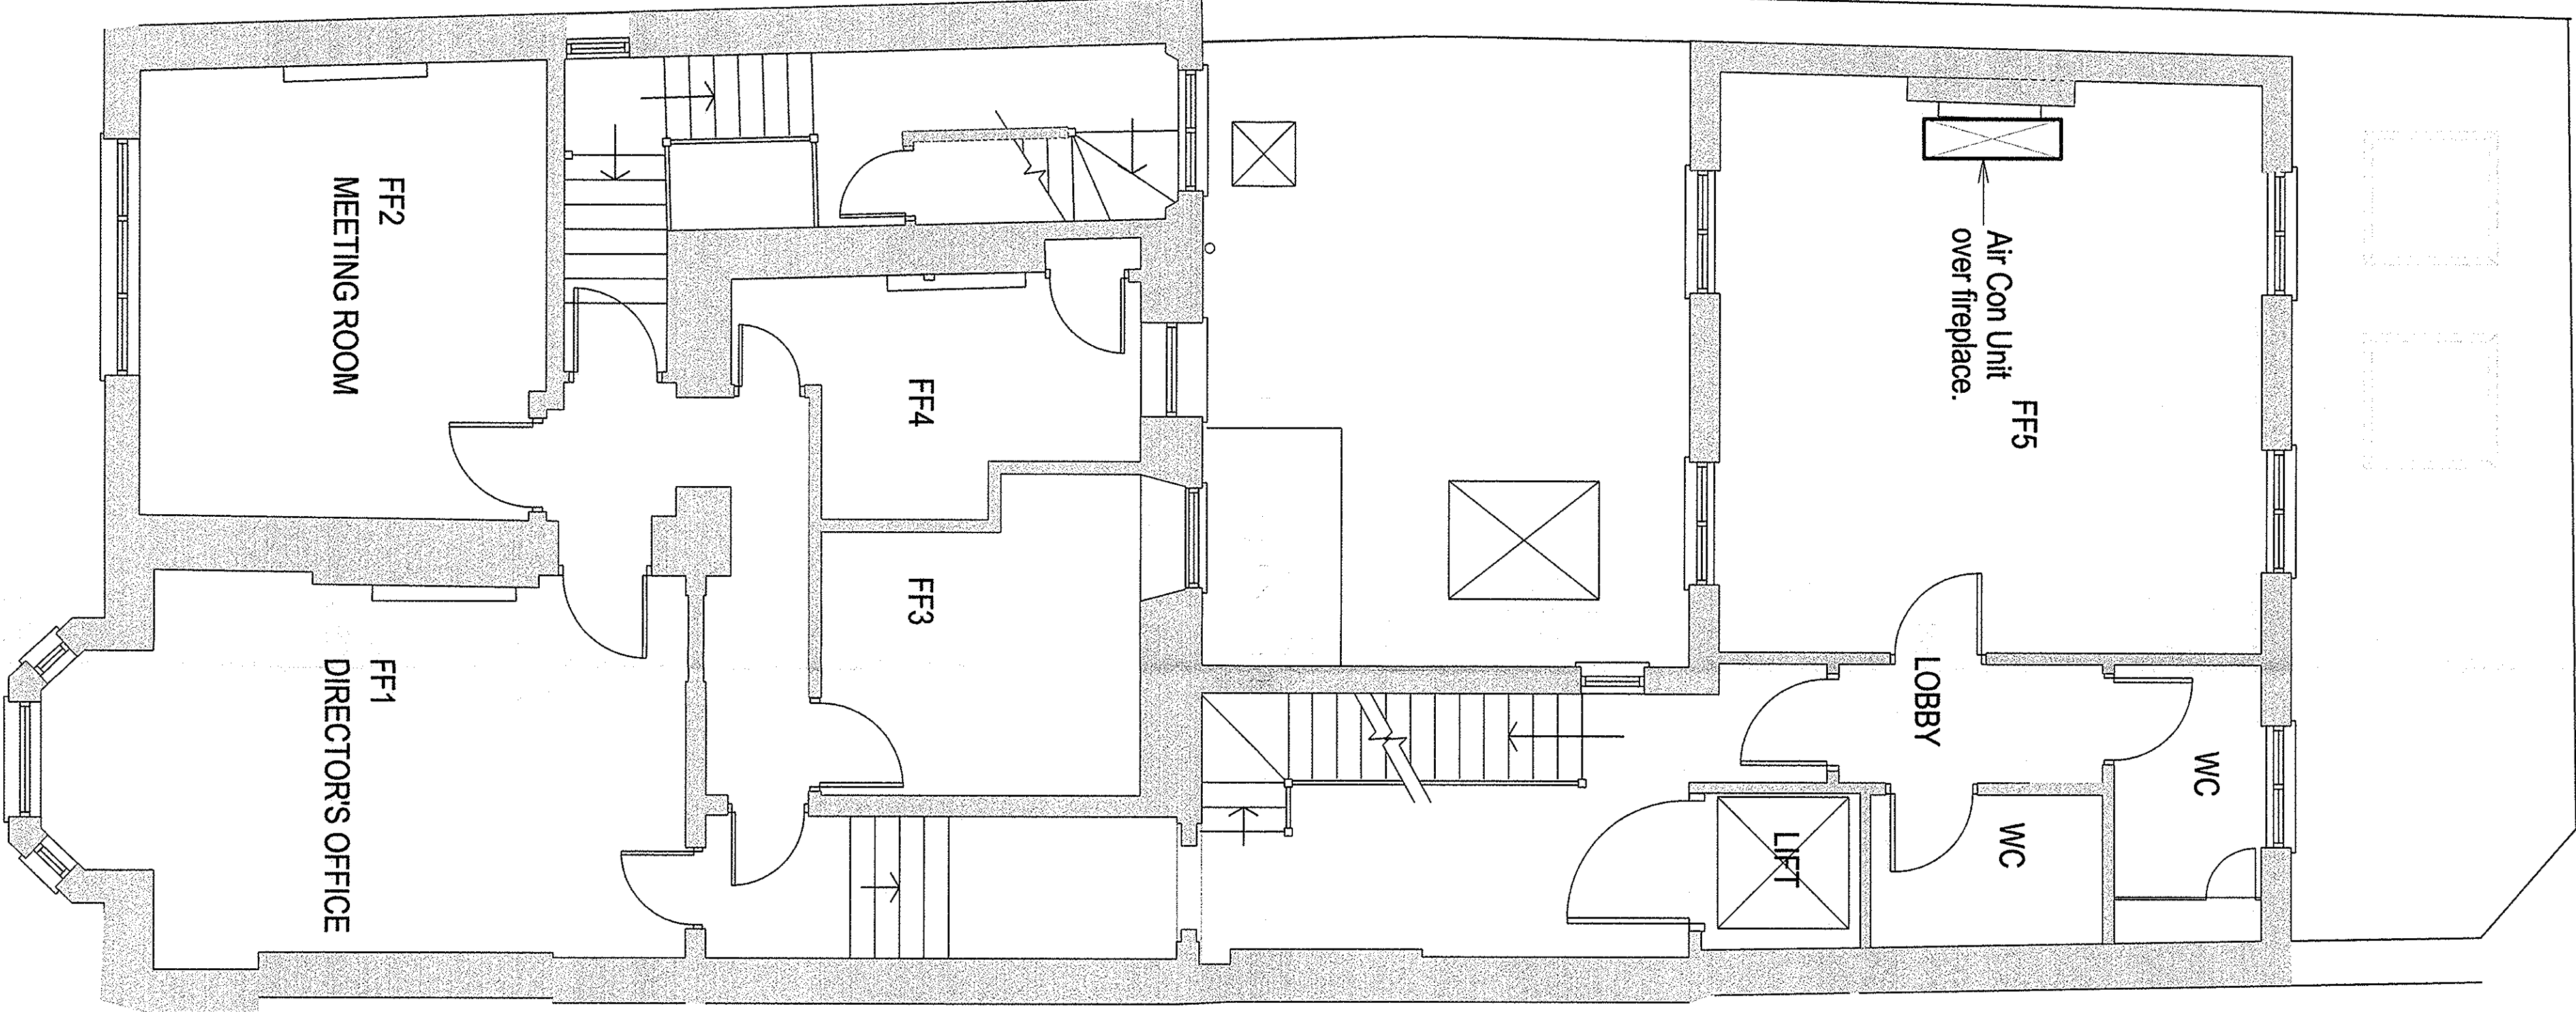

FPDSavills
INTERNATIONAL PROPERTY CONSULTANTS
7th Floor, 100 Broad Street
Bristol, B2 4QU

BUILDING CONSULTANCY
8 OXFORD STREET, WOODSTOCK
OXFORD OX20 1TP
Telephone: (01993) 811624
Fax: (01993) 812760
Other Building Consultancy Departments at
London, Chertsey, Cambridge
Notwich, Wiltshire

Client
BALLIOL COLLEGE OXFORD

Job
**AIR CONDITIONING INSTALLATION
1 ST GILES
OXFORD OX1 3JS**

Drawing Title
**1ST FLOOR - LOCATION OF
AIR CONDITIONING UNIT**

Scale
1:50 Date
OCT 04'

Drawn By
ML Checked By

Drawing No. Rev. Job No.

BAL004-001/50