


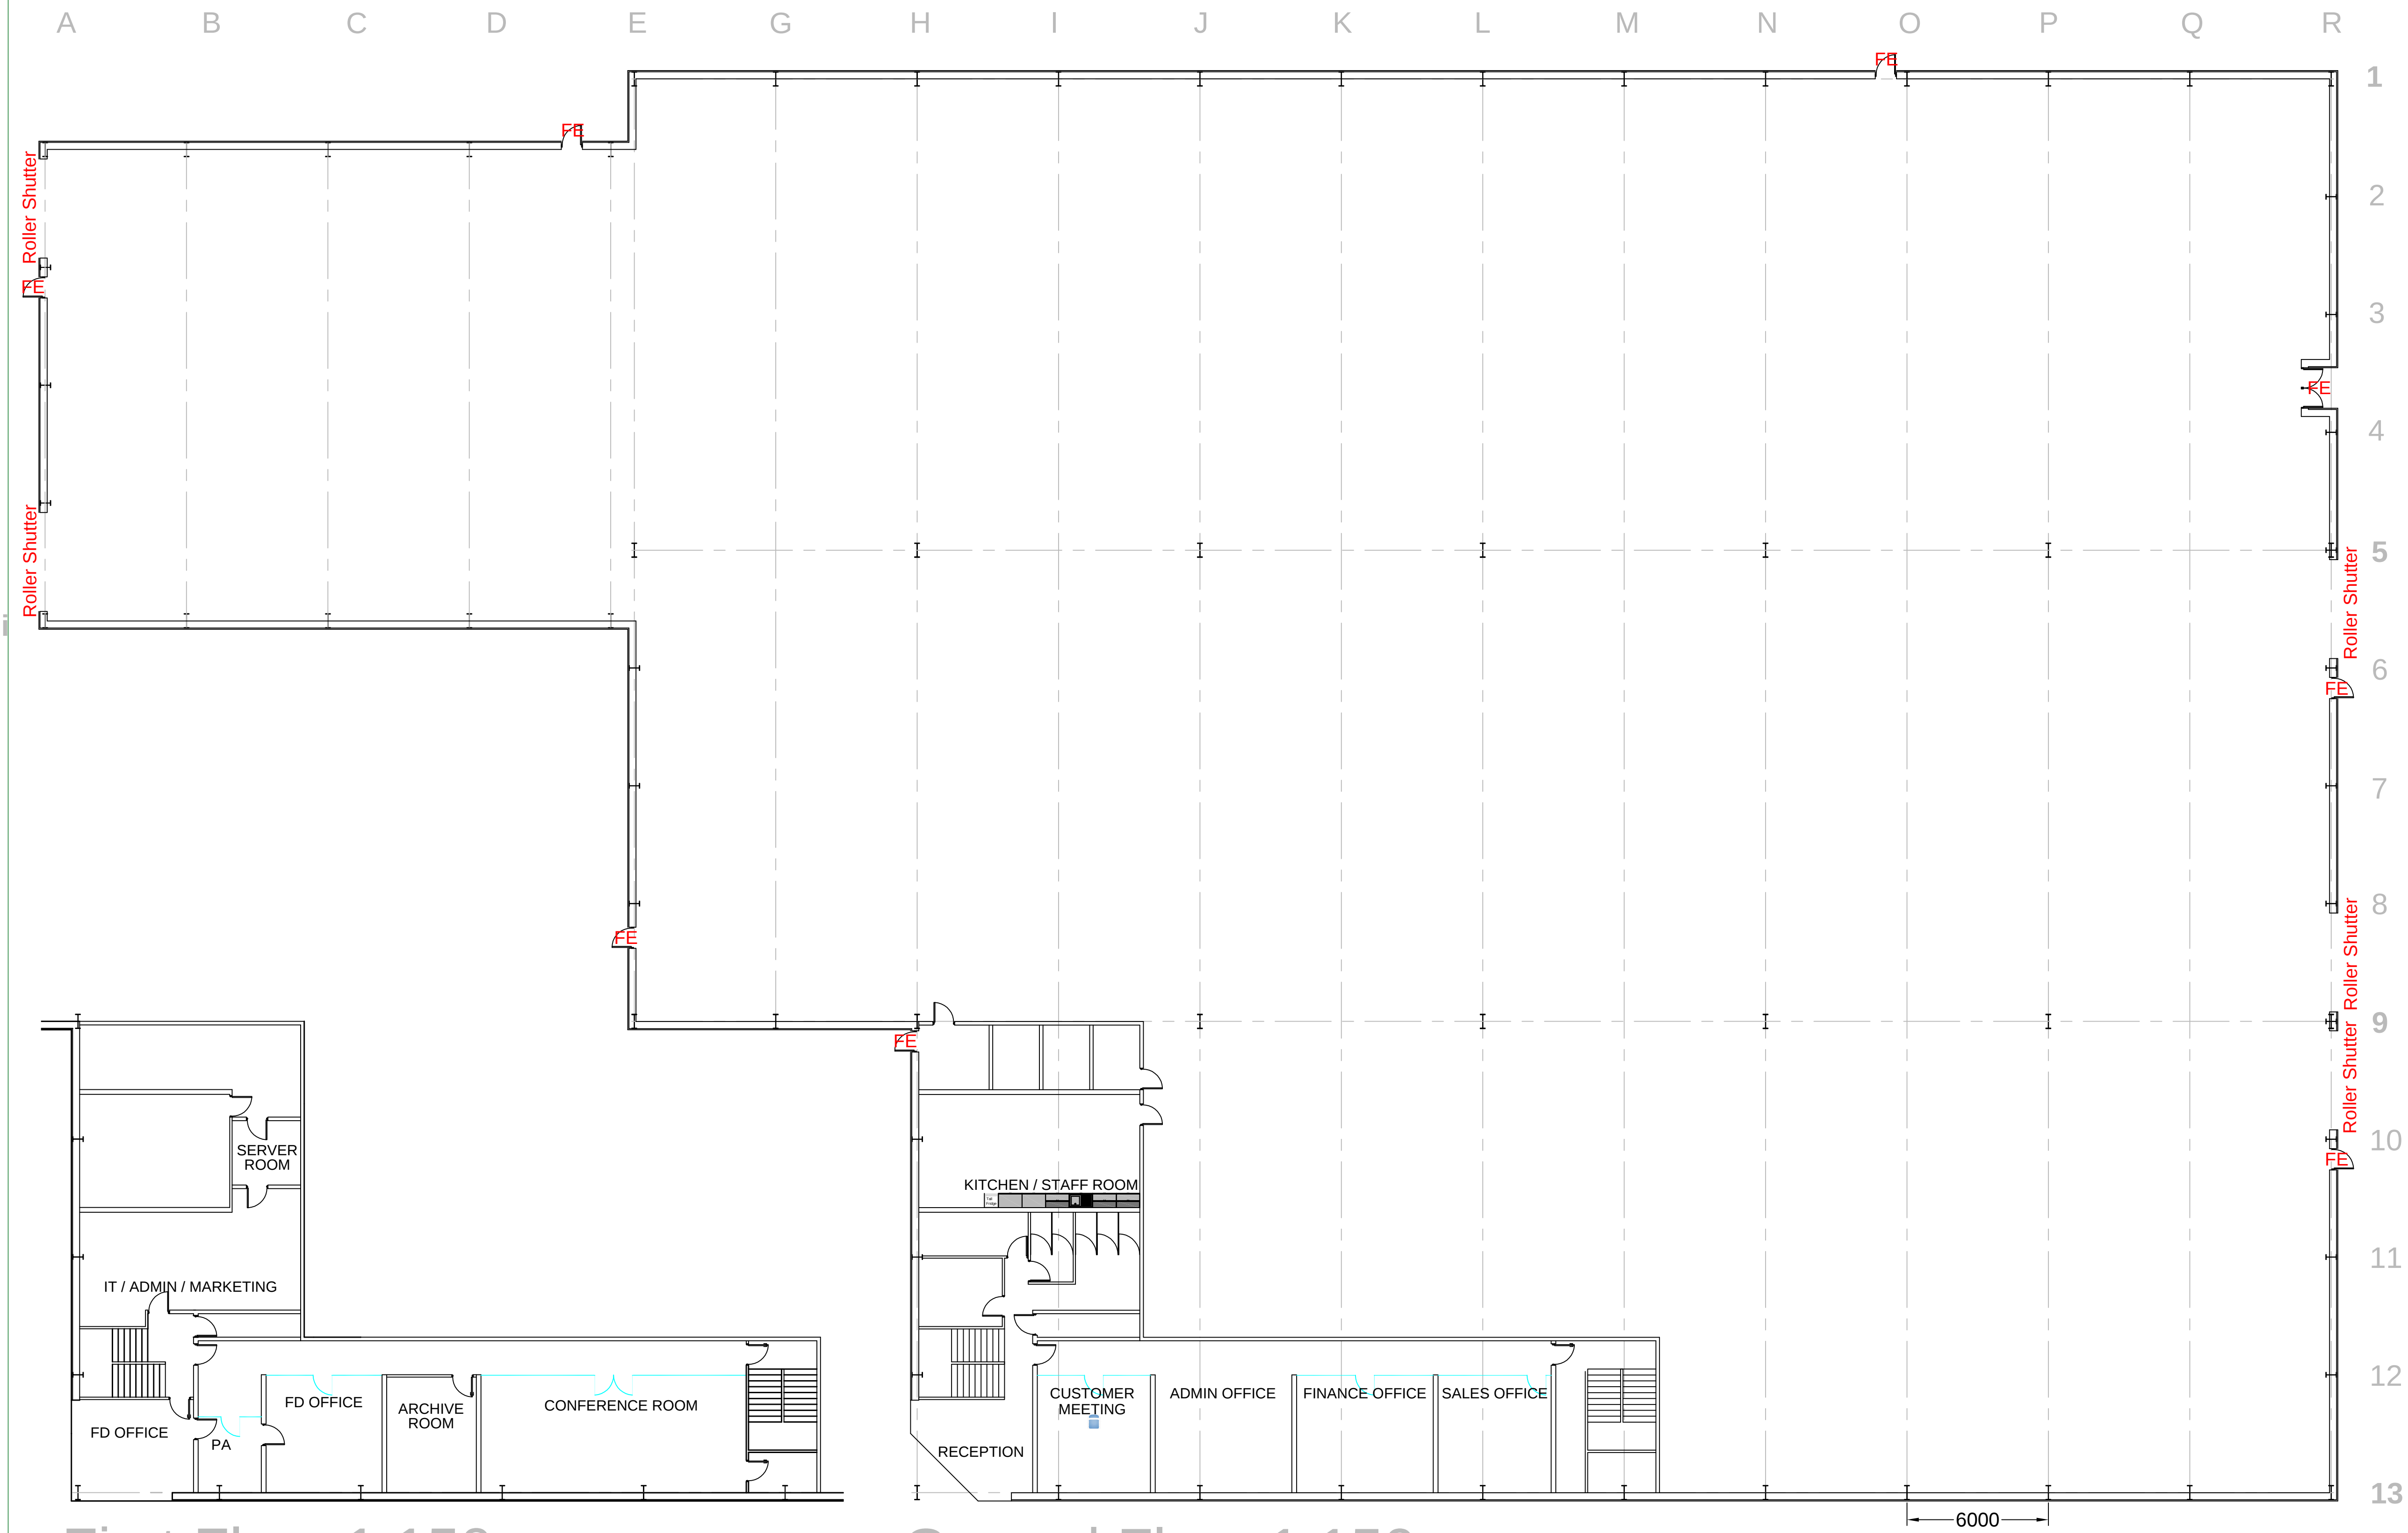

First Floor 1:150

Ground Floor 1:150
Building Plan



SUBJECT TO FULL SITE SURVEY

01	Building Layout. (Cleared Down)	BM	21.12.16
Issue	Details	By	Date

The information contained within this drawing is confidential and is not to be disclosed to others without the written authority of Storage Equipment Centre Limited.

A member of
SEC Group
Unit 11 The IO Centre, Whittle Way, Arlington Business Park,
Gunnels Wood Road, Stevenage, Hertfordshire, SG1 2BD.
Tel: 0870 241 0872 Fax: 0870 241 0873
E-Mail: info@sec-online.co.uk www: sec-online.co.uk



Status	Job no.	Option	Element	Drawing	Issue	Scale	Paper
DS	168160	A	GA	01	01	1:150	A1