




PROPOSED PLANS_TYPOLOGY 01

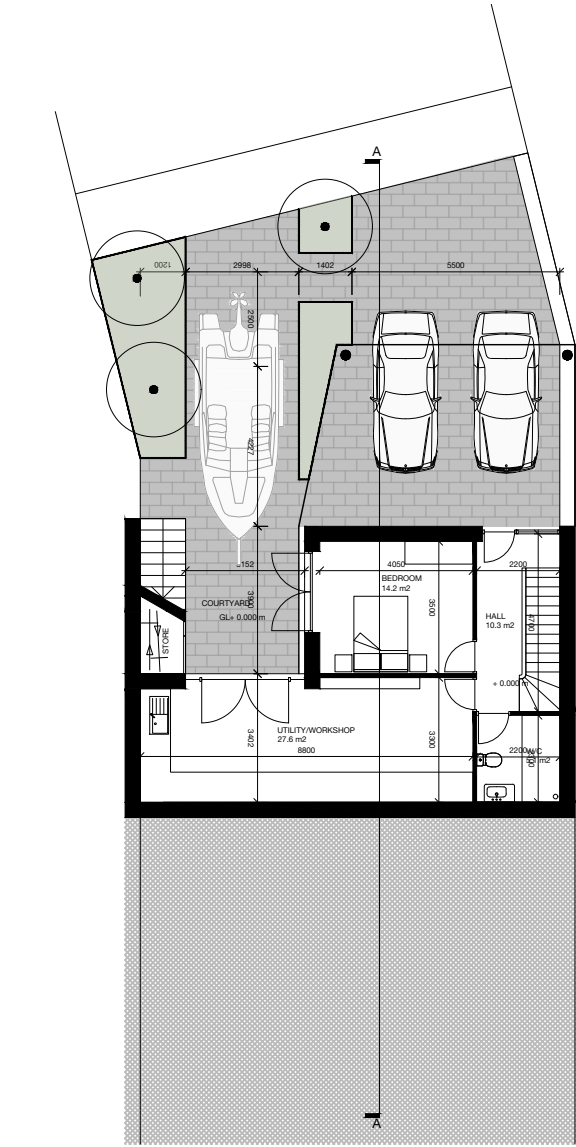

LEVEL 00 PLAN

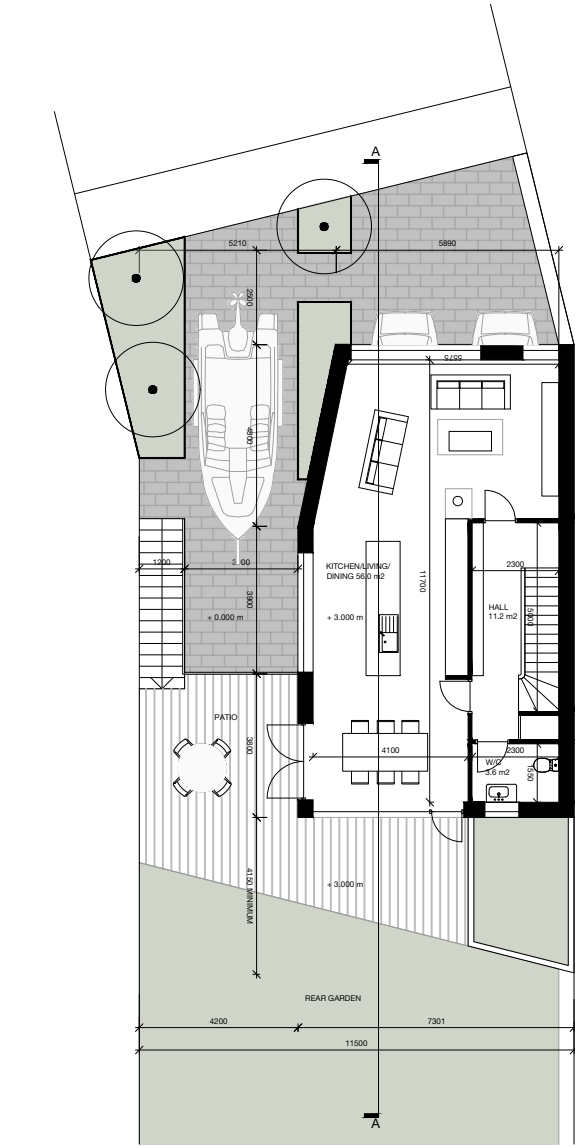


LEVEL 01 PLAN

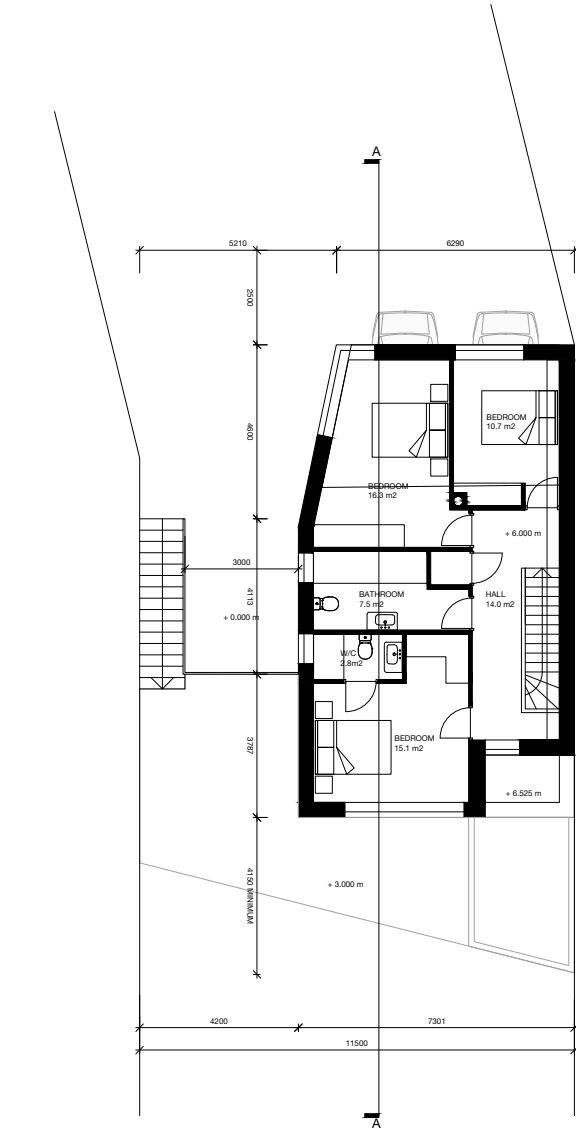


LEVEL 02 PLAN

LEGEND


- 1. Brickwork finish, Flemish bond, colour white/light grey
- 2. Render finish, colour white/ light grey
- 3. Concrete finish
- 4. Aluminium powder coated windows and doors, colour grey
- 5. Vertical Timber Slats
- 6. Metal roof with standing seams

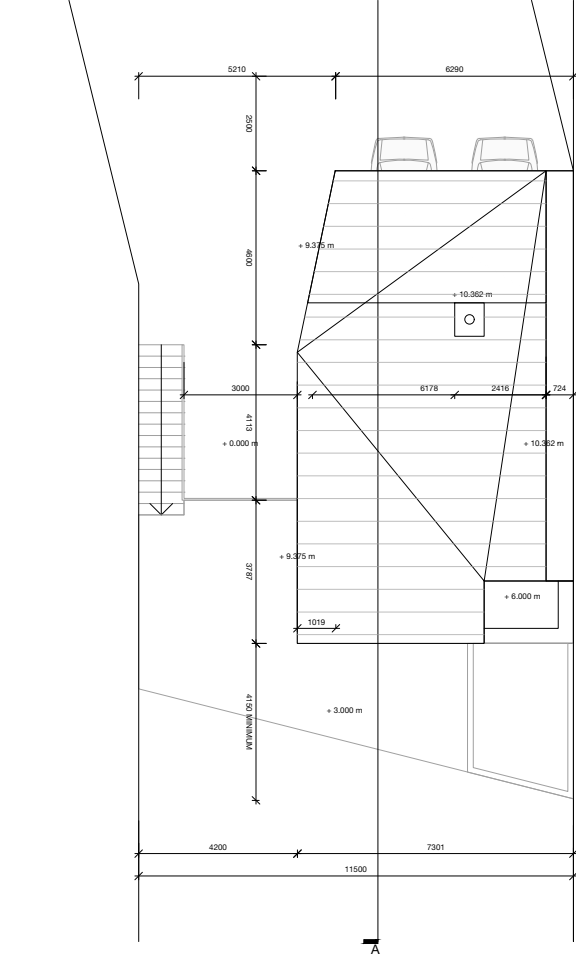


ROOF PLAN

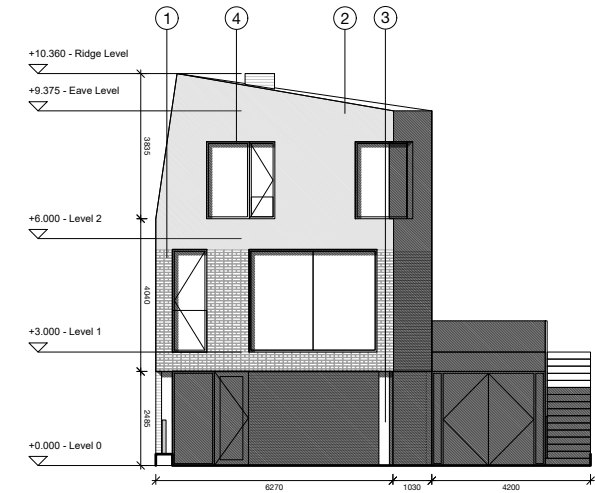


NORTH ELEVATION

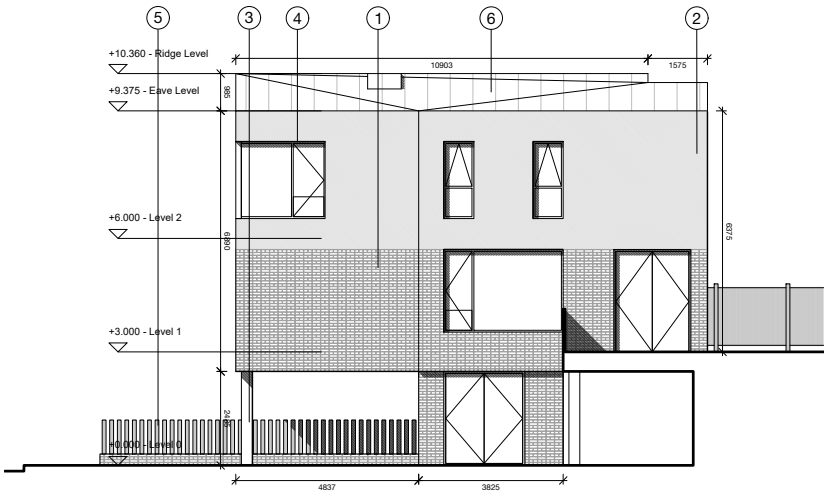

WEST ELEVATION

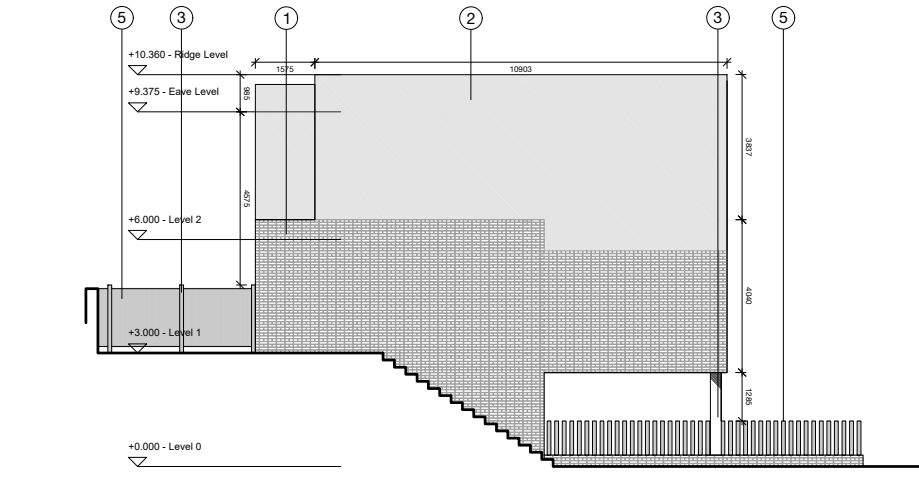

EAST ELEVATION

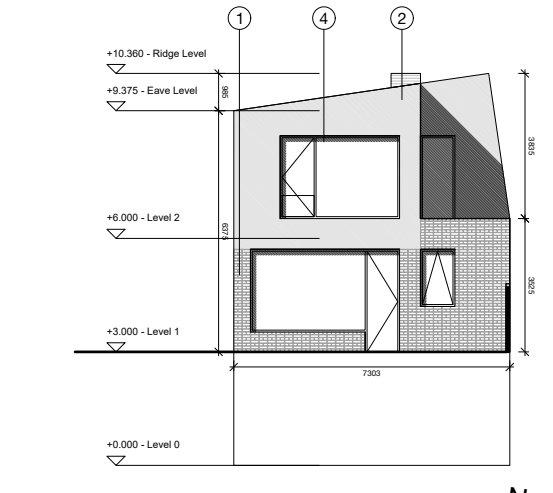

SOUTH ELEVATION

