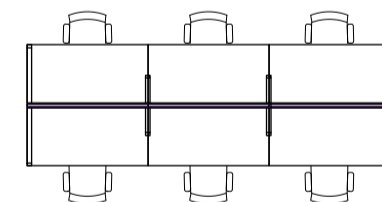


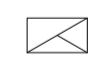
NOTE

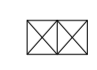
Furniture/Joinery supply & install under Cat B works


Furniture supply & install by RSA

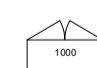
KEY

 1600 x 800 desks

 800 x 450 filing cabinet

 800 x 450 Lockers (3 compartment tall)

 800 x 450 flap bins

 Coat cabinet

1088 sqm
(11,711 sqft)

3rd Floor		
Number of Desks		174
Number of Lockers	1.2 pp'n mim 208	210
Lm Filing Cabinets	0.75 pp'n mim 130	3d 2.4 x 29= 69.6 (full=27.6)
		97.2
Lm Cloaks	0.75 pp'n mim 13	13
1 to 1 Quiet Room		4
Meeting Room		2
Training Room		0
Team Area		1
Copy Area		3
Waste/Recycle Bin		5

174 desks
(482 total + 12 hotdesk)

Do not scale from this drawing.
This drawing is to be read in conjunction with all other relevant drawings.
Electronic data drawings are issued as "Read only" and should not be interrogated for measurement. All dimensions and levels should be read only from those values stated in text on the drawing.
The contractor shall check and verify all dimensions on site and report any discrepancies, in writing, to Studio 4 before proceeding with the work.
Copyright reserved.

REV.	DESCRIPTION	DATE	BY	REV.	DESCRIPTION	DATE	BY
P01	Issue for Information	26/02/2020	YG				
P02	Kitchen revised	30/08/2020	YG				
P03	FFE note added.	07/08/2020	YG				
P04	FFE note added for RSA	12/04/2021	YG				

NORTHGATE HOUSE, HALIFAX, CALDERDALE, HX1 1UN

RSA Halifax Office

PROPOSED GA PLAN
3rd Floor

STATUS: S2

SCALE: 1:150 @ A1

DRAWN: YG CHECKED: S4 DATE: February

DRAWING NO: NGH-RSA-AB-03-DR-A-00-0103 REV: P04

STUDIO 4 ARCHITECTURE

6 SANDWELL CRESCENT LONDON NW6 1PB

T 020 7209 0776
mail@studio4design.co.uk