


EAST AYRSHIRE COUNCIL

Approved under the Town and Country Planning (Scotland) Act 1997 (as amended), in accordance with the plans submitted and subject to any conditions that may be specified in the notification of this decision by East Ayrshire Council.

Signed: 

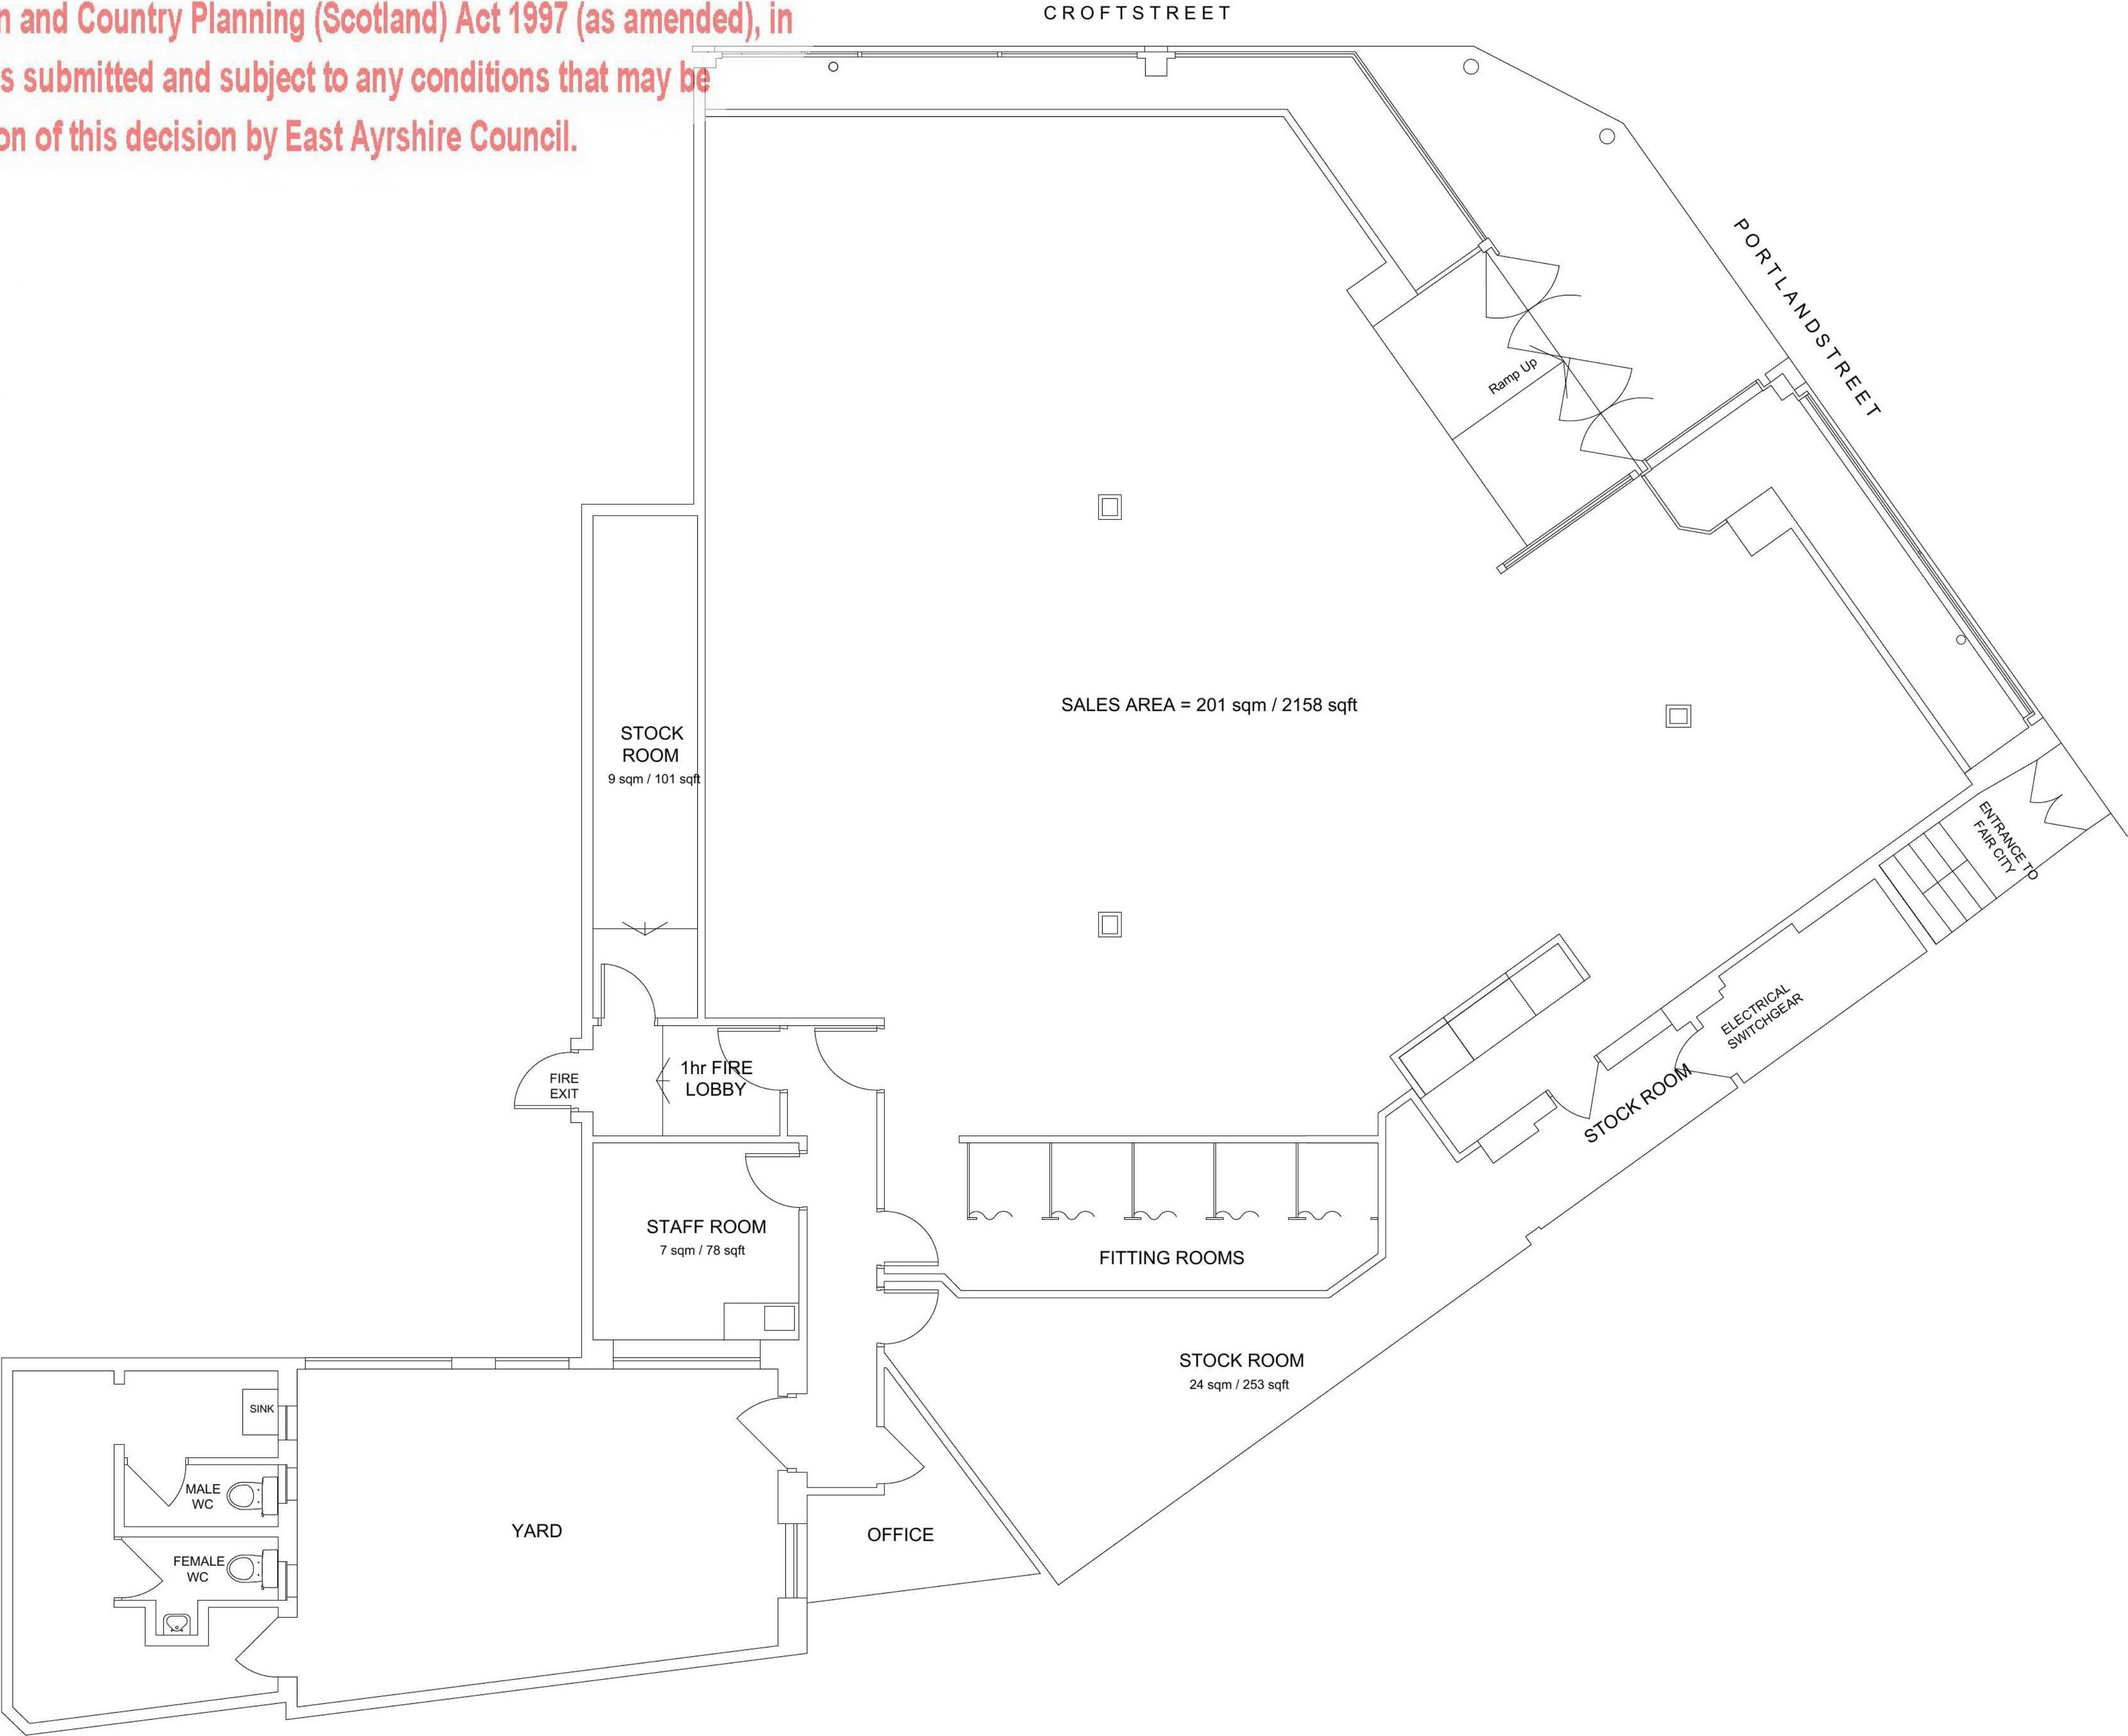

floor plan as existing

0 1 5m