


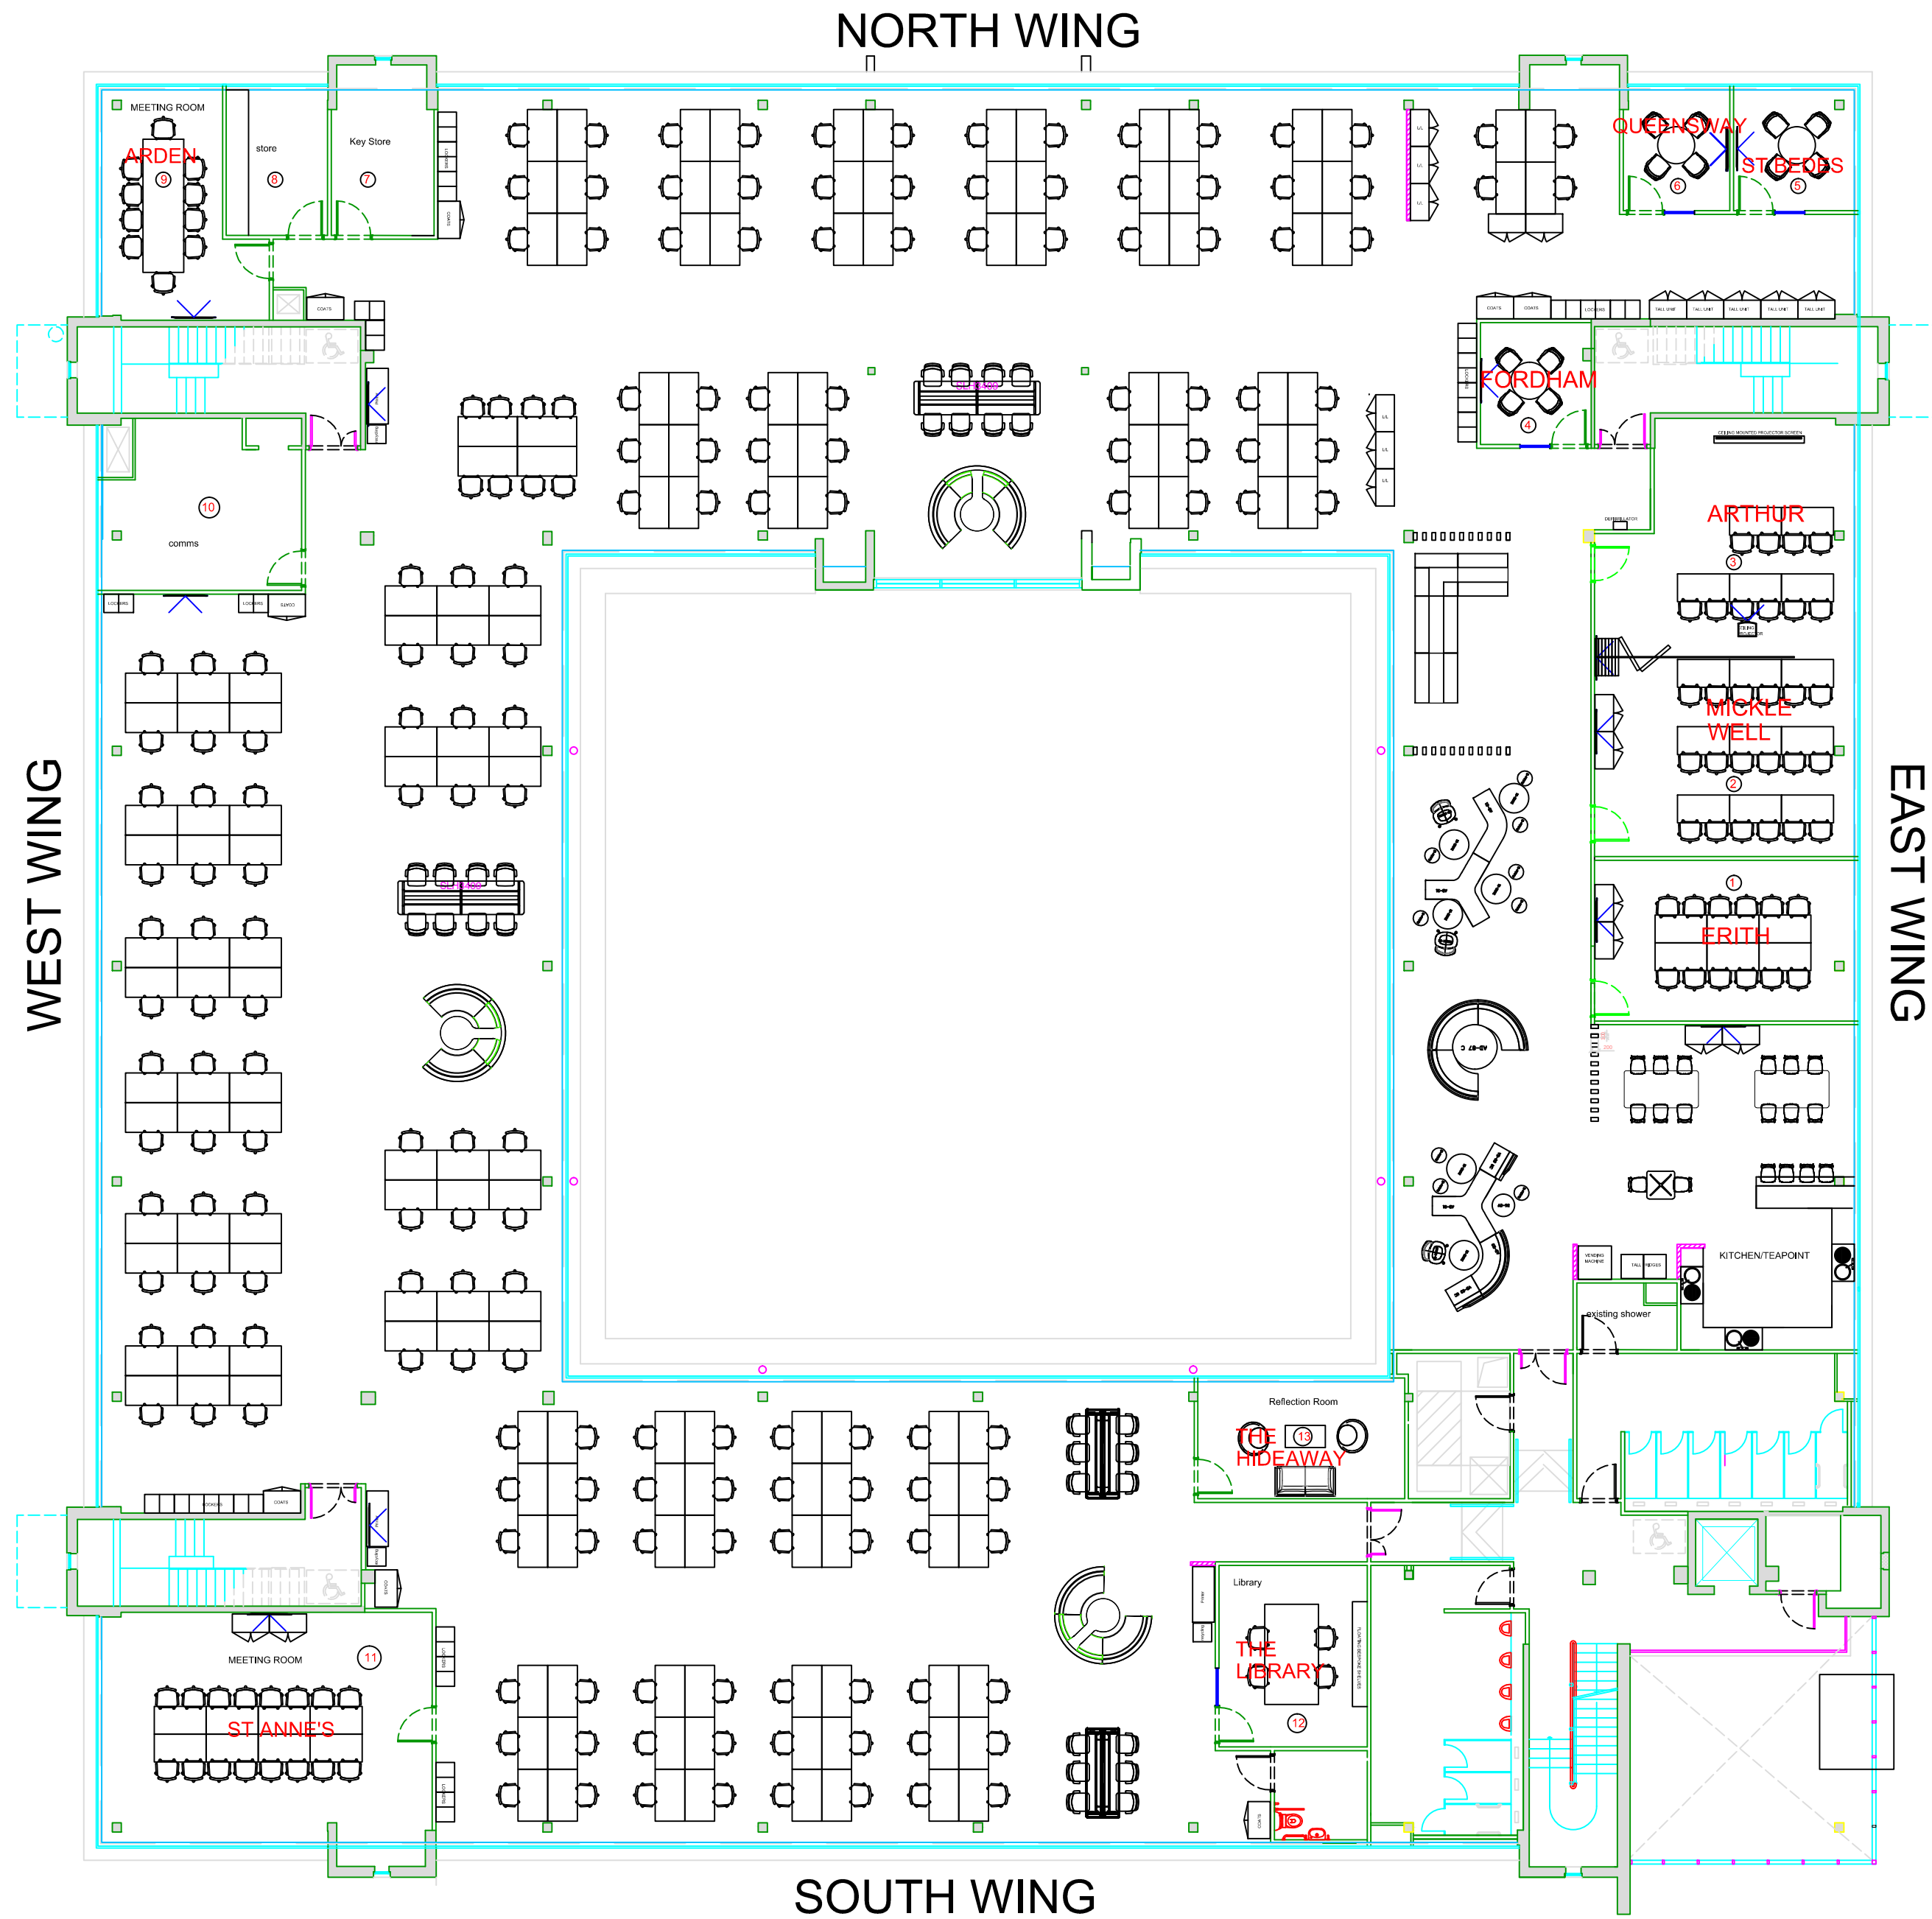

DO NOT SCALE - IF IN DOUBT ASK

Notes :-

These drawings are design intent only.  
Contractors responsibility for detailed design.

|     |      |          |
|-----|------|----------|
|     |      |          |
|     |      |          |
|     |      |          |
| Rev | Date | Revision |

Client:-

ORBIT



Project:-

BINLEY COURT

Drawing Title:-

GA PLAN - DAY 1 LAYOUT

© This drawing is copyright and may not be reproduced either in part or full without written permission from HI Design.

|                   |              |               |
|-------------------|--------------|---------------|
| Drawing Issue:-   |              |               |
| Drawn By:-        | Checked By:- | Approved:-    |
| Date:-            | Date:-       | Date:-        |
| Scale:- 1/150 @A2 | Project No:- | Project Eng:- |
| Drawing No:-      | 09           | Rev:- B       |