

Amended NIA = 218m<sup>2</sup>  
 Current NIA = 218m<sup>2</sup>

SCALE - 1:50

Comments:	Rev:	By:	Date:
Updated to meeting comments.	A	AH	Mar 20

**FOR INFORMATION**

Client:  
The Estate Office

Project Title:  
8 Long Street, London, E2 8HQ

Drawing Title:  
Linear Stair Option 2  
Basement Floor

Scale: 1:50@A1  
Date: Mar 20  
Drawn: AH  
Checked: -

**kyson**  
 Studio


28 Scrutton Street  
 London  
 UK  
 EC2A 4RP

T: +44(0) 20 7247 2462  
 E: enquiries@kyson.co.uk  
 W: www.kyson.co.uk

Project No.: 580-19  
 Drawing No.: Linear/B/Opt2 A  
 Revision:

Do not scale this drawing. All dimensions must be checked on site. All rights reserved. No reproduction in any material form is permitted without consent.



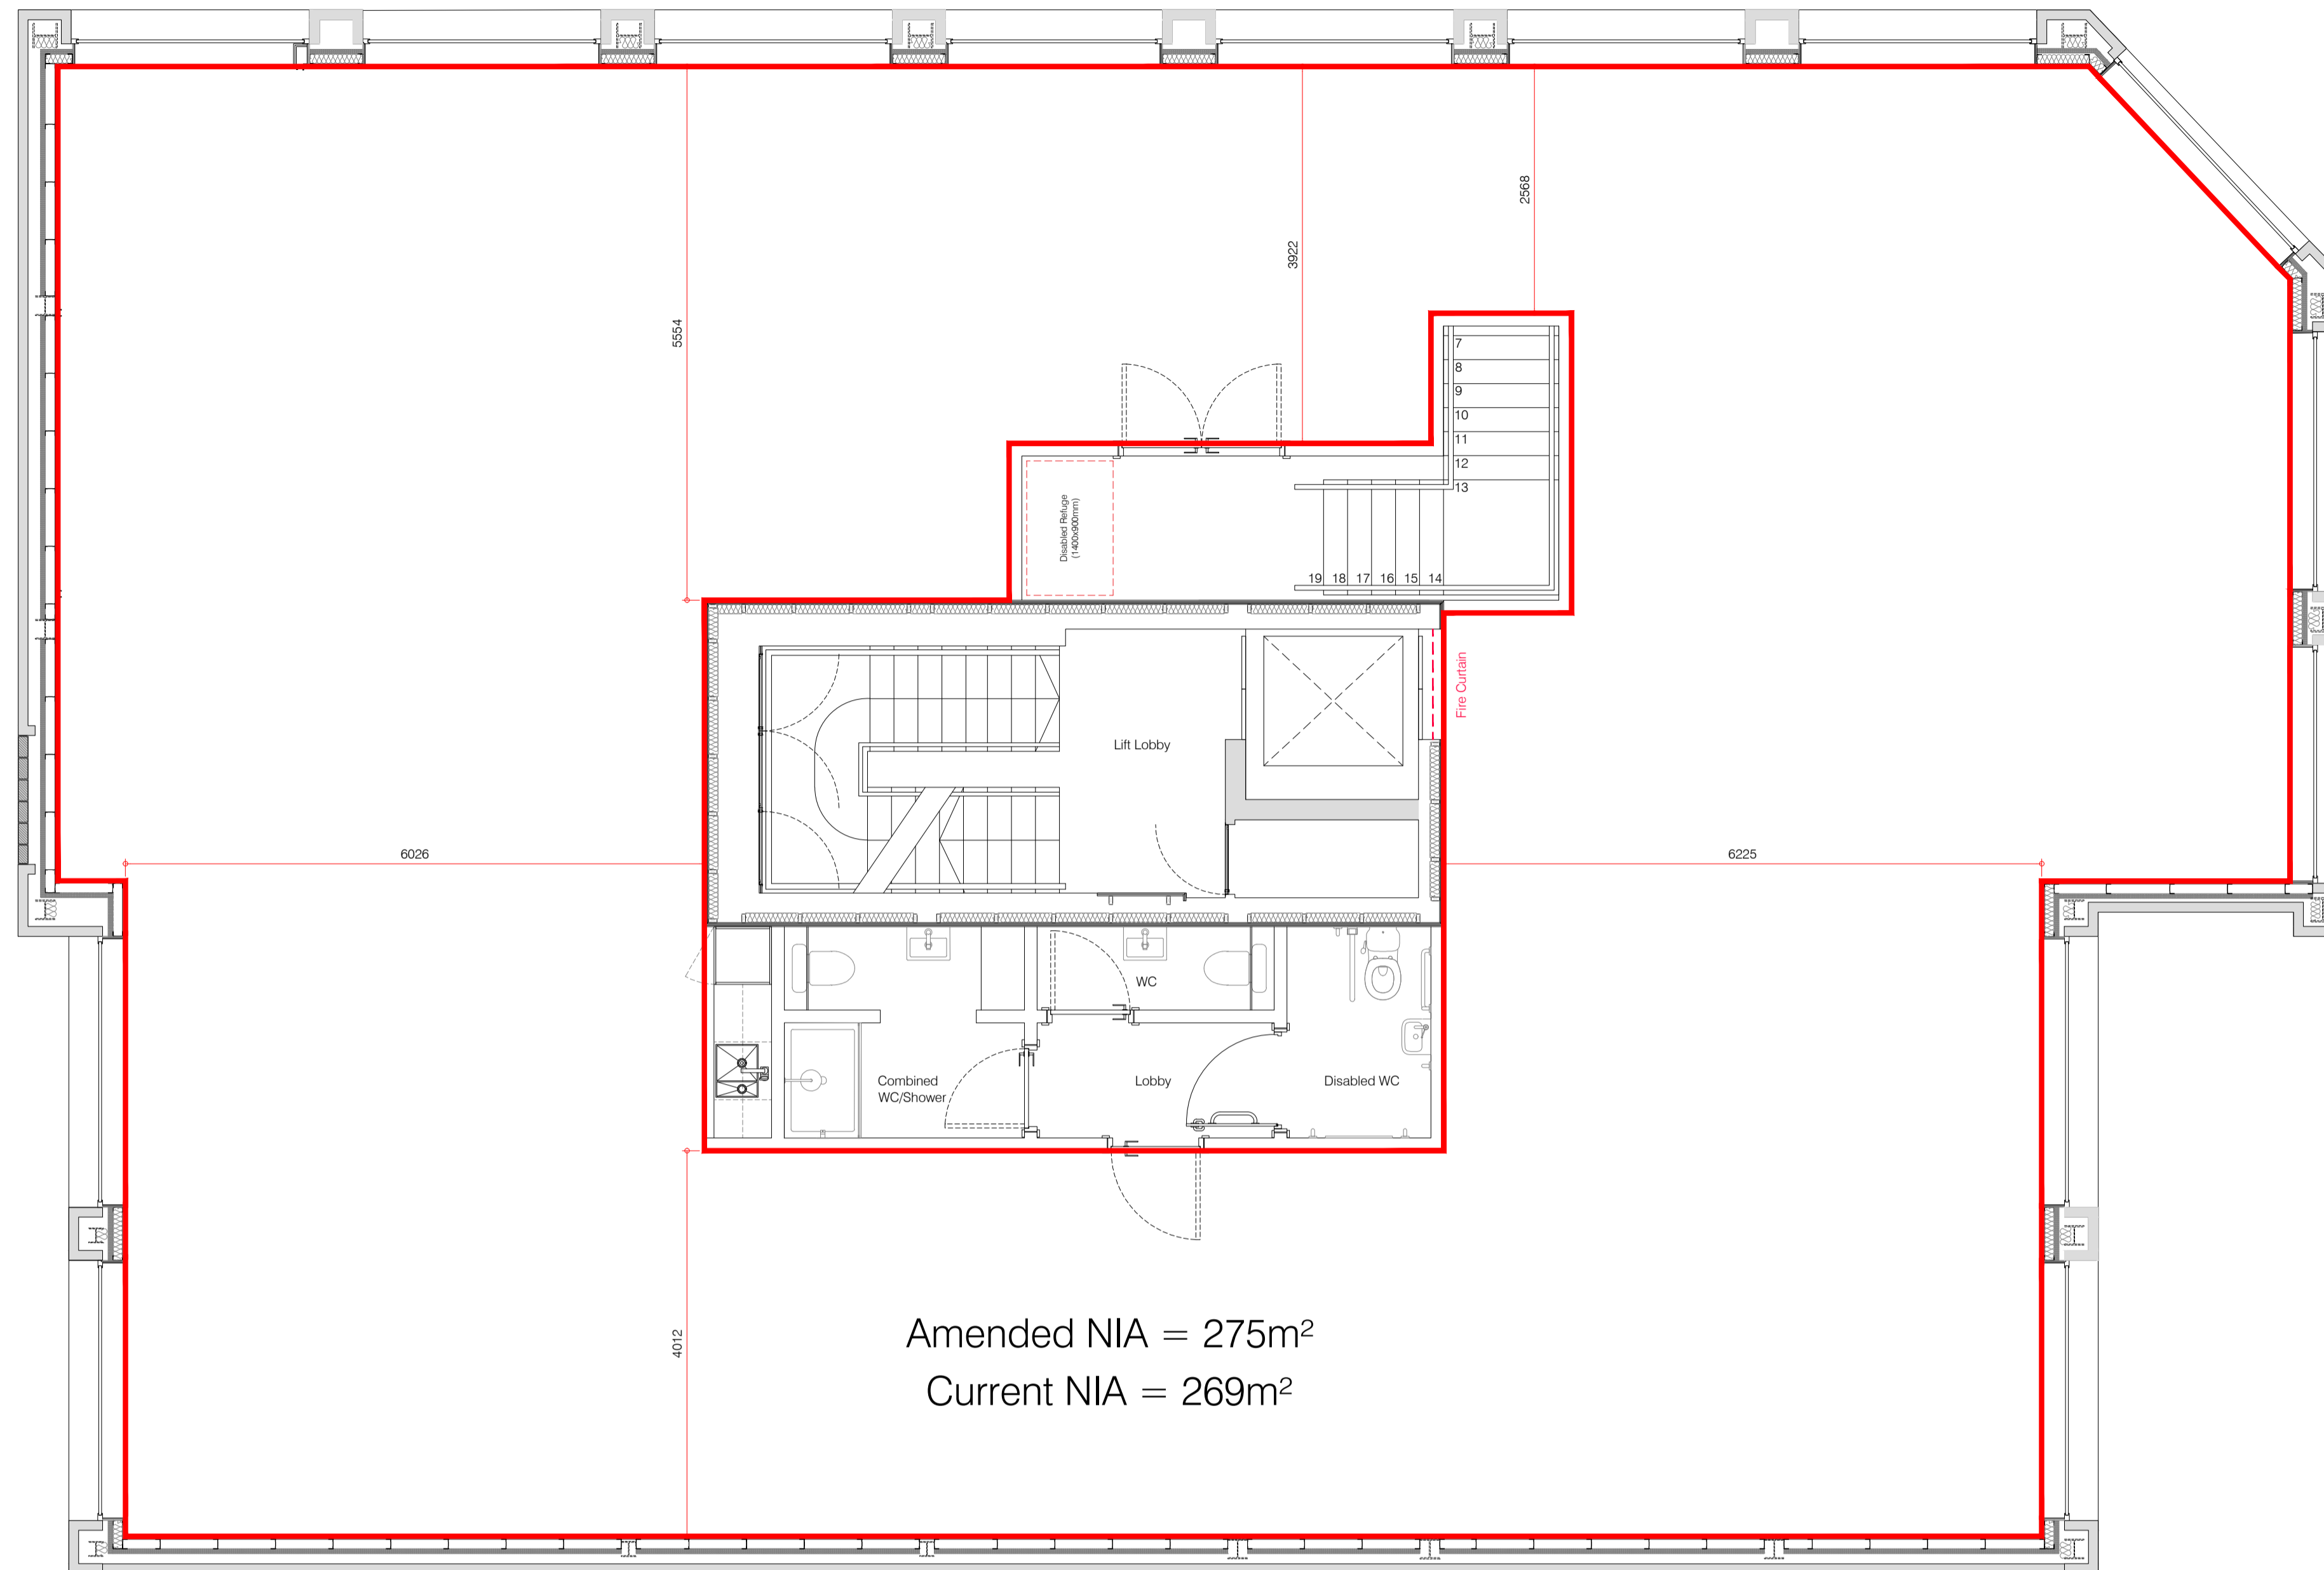


Amended NIA = 275m<sup>2</sup>  
 Current NIA = 269m<sup>2</sup>

Comments: Updated to meeting comments.  
 Rev: A By: AH Date: Mar 20

**FOR INFORMATION**

Client: The Estate Office  
 Project Title: 8 Long Street, London, E2 8HQ  
 Drawing Title: Linear Stair Option 2 First Floor

Scale: 1:50@A1 Date: Mar 20 Drawn: AH Checked: -

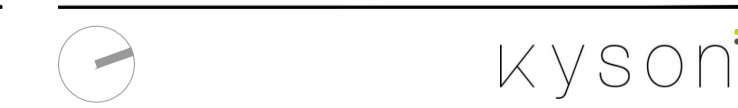

28 Scrutton Street  
 London  
 UK  
 EC2A 4RP  
 T: +44(0) 20 7247 2462  
 E: enquiries@kyson.co.uk  
 W: www.kyson.co.uk

Project No.: 580-19 Drawing No.: Linear/1/Opt2 A Revision:

Do not scale this drawing. All dimensions must be checked on site. All rights reserved. No reproduction in any material form is permitted without consent.