


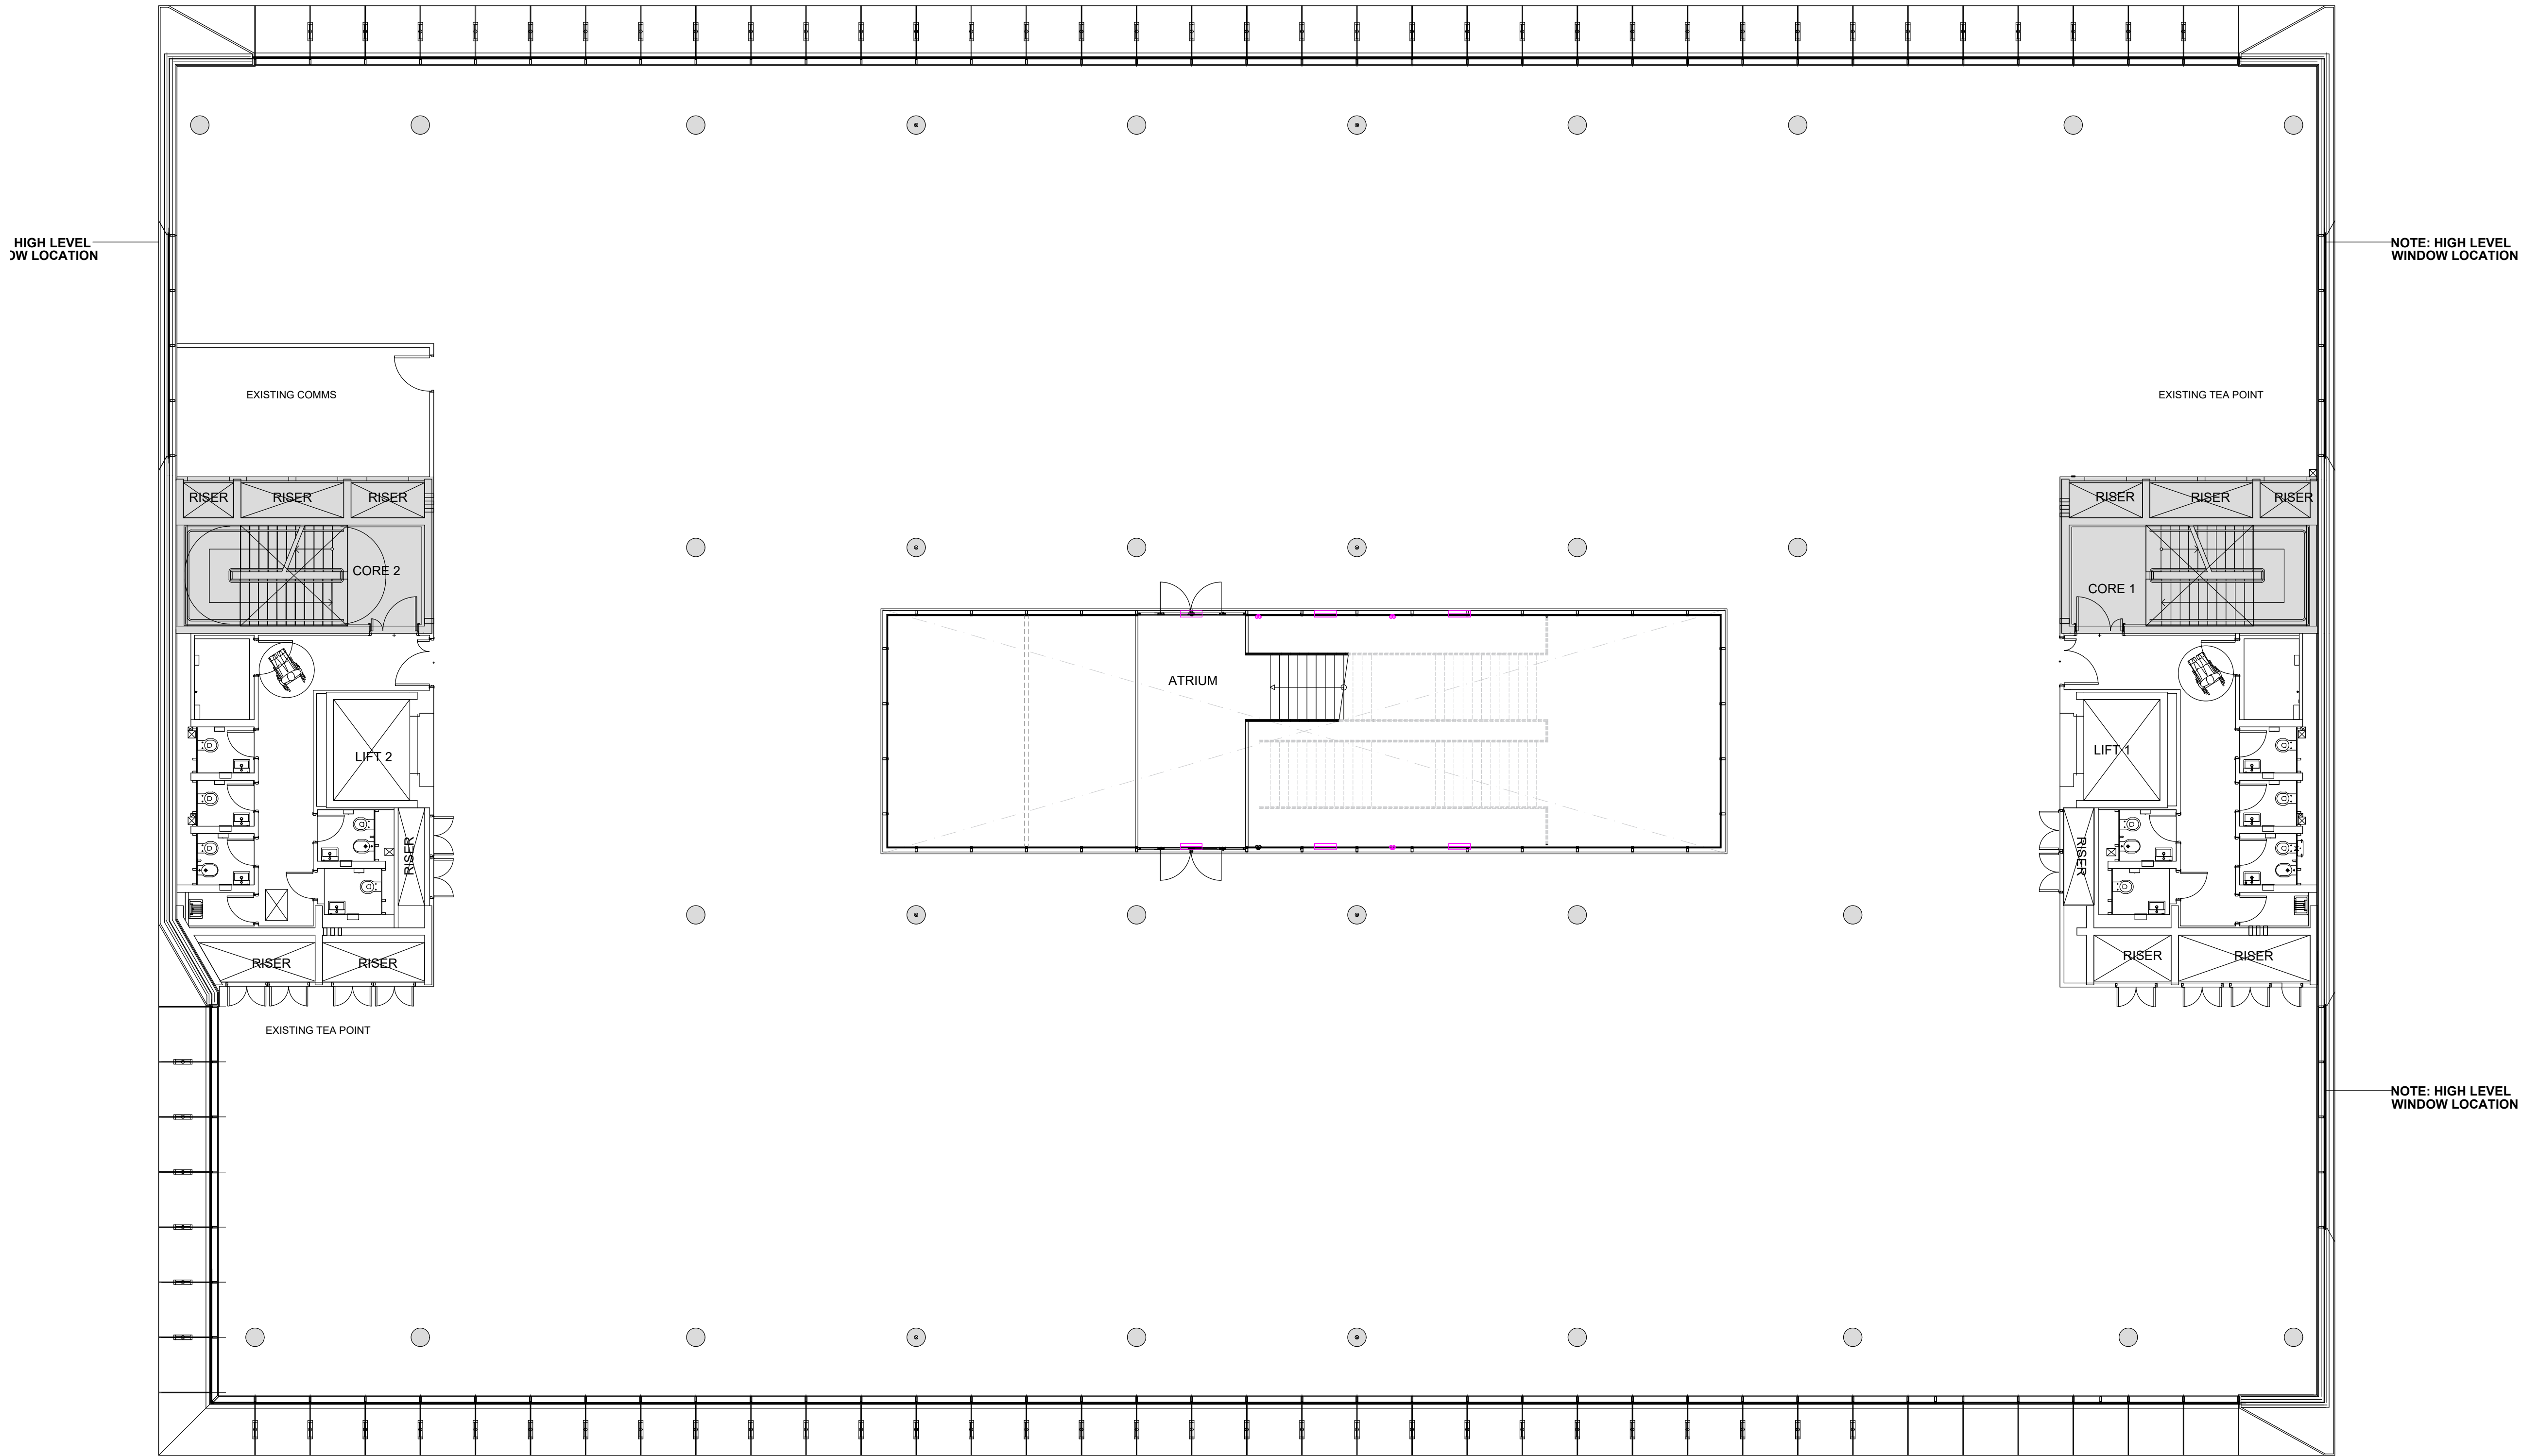

NOTES: DO NOT SCALE FROM THIS DRAWING.

- THIS DRAWING REQUIRES:
- CLIENT APPROVAL
 - LANDLORD APPROVAL
 - BUILDING CONTROL APPROVAL
 - FIRE OFFICER APPROVAL

© COPYRIGHT WORKPLACE FUTURES GROUP 2021

REV	BY	DATE	DESCRIPTION
A	EP		FIRST ISSUE
B	EP	26.04.21	CONTRACT ISSUE

MODUS:

Gordon House
Greencoat Place
London SW1P 1PH

T: +44 20 7828 9009
info@modusgroup.com
www.modusgroup.com

CLIENT:

CCP 5 Imagination S.a.r.l

SITE ADDRESS:

INNOVATION CENTRE, STATION ROAD
KINGS LANGLEY
WD4 8LZ

PROJECT No.	FLOOR	REV.
6035W	01	B
SCALE:	DRAWN BY:	DATE:
1:100@A1	ELISA PEZZATO	26.04.2021

CONTRACT ISSUE
DRAWING TITLE
FIRST FLOOR SPACE PLAN
SHEET NUMBER
A-101-SP-01