


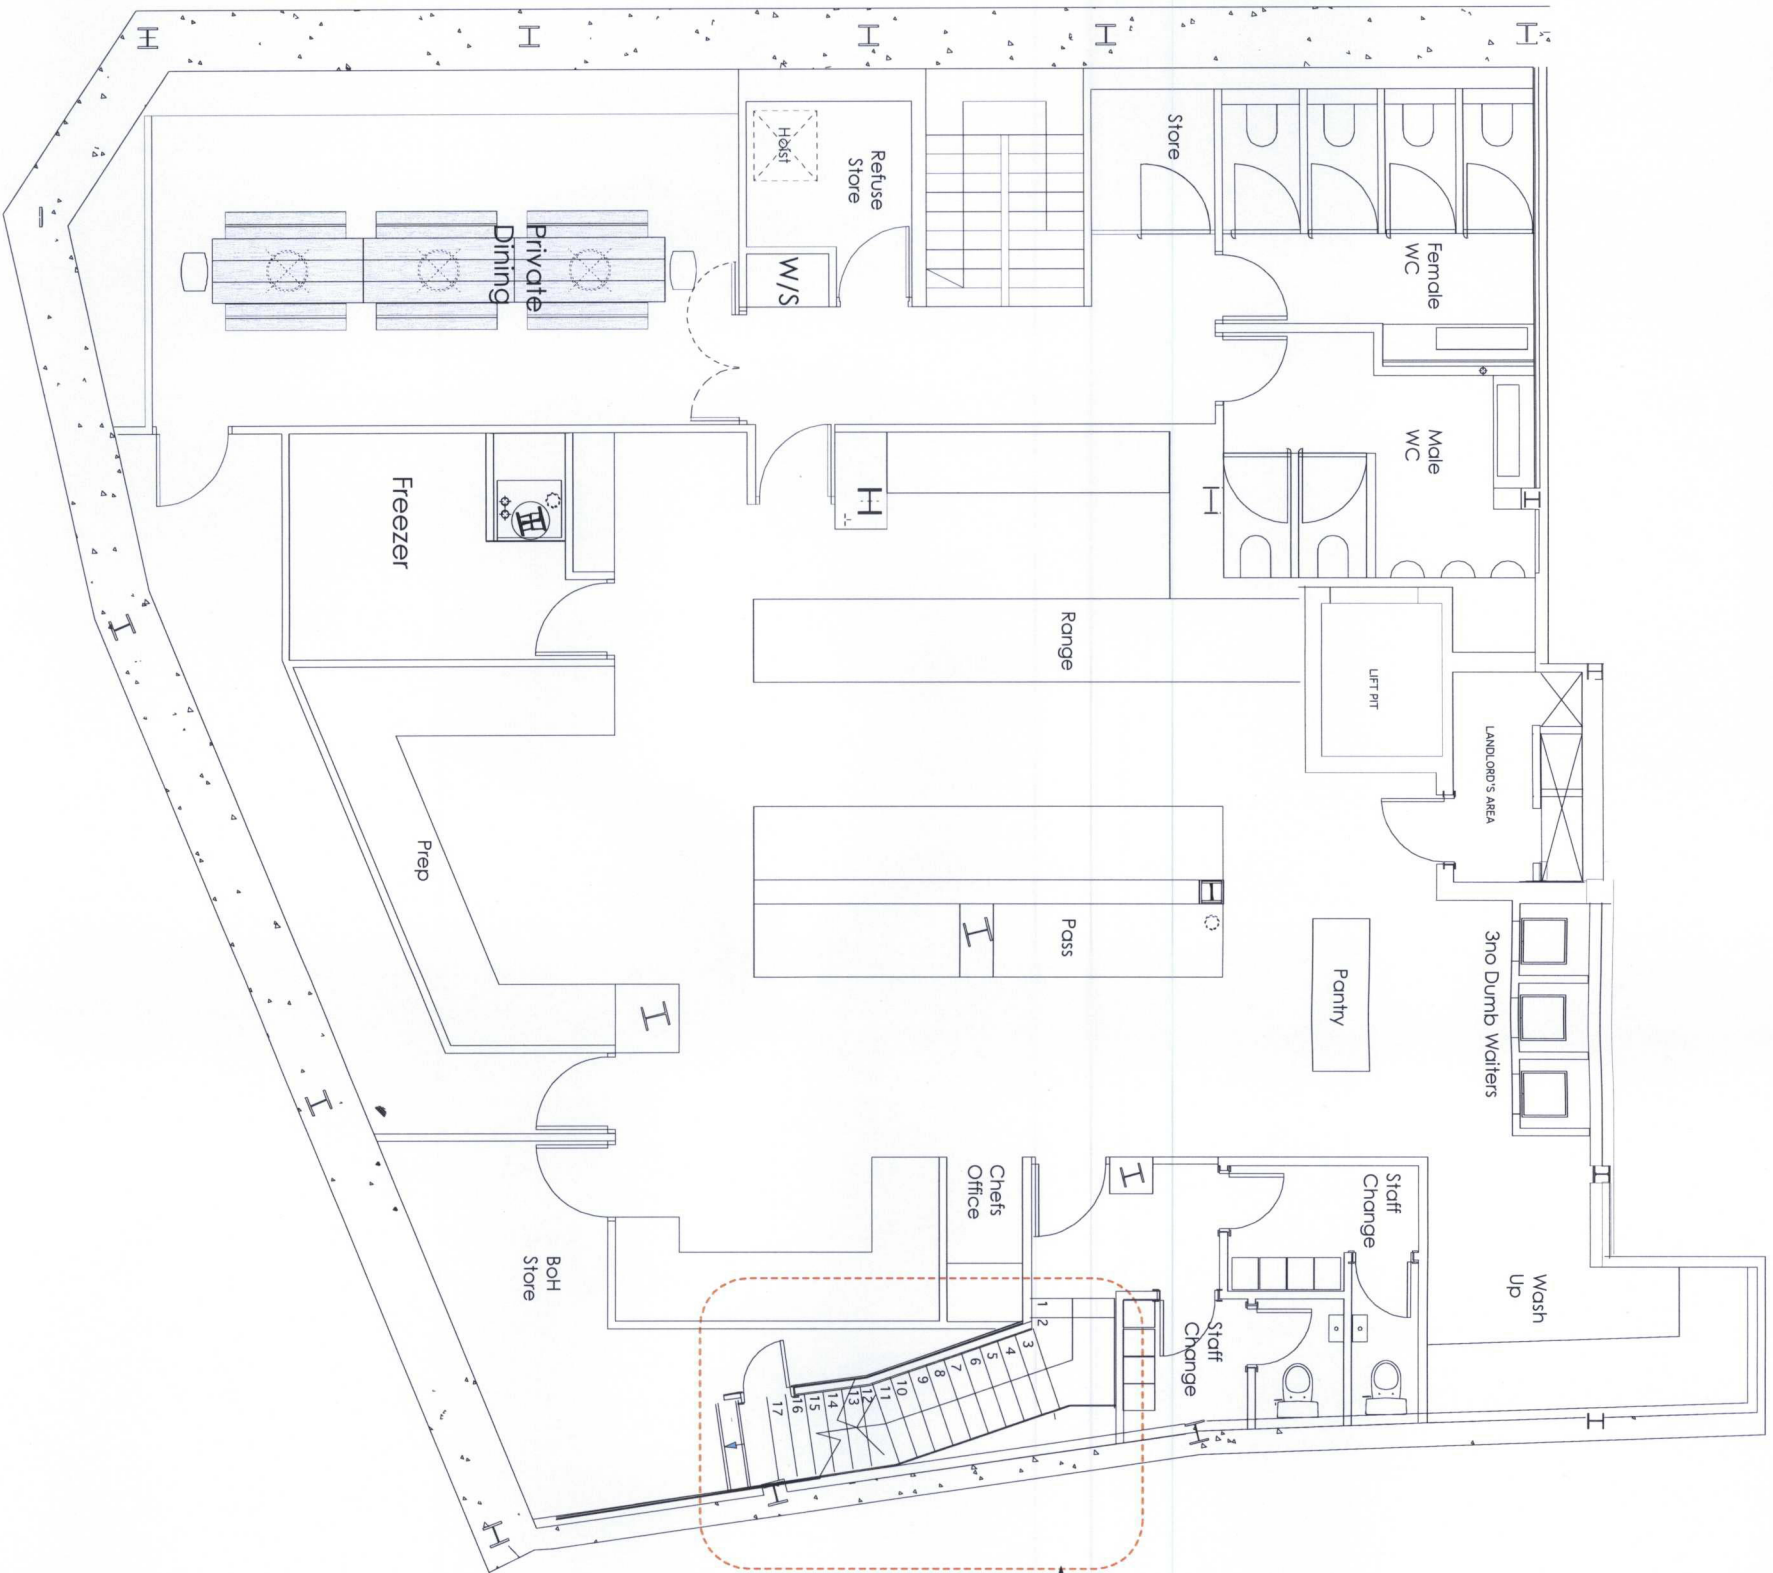

Existing staircase
retained

Revision Table		Project Info		Drawing Info	
Rev	Description	Project Name	Scale	Drawing Title	Scale
1	Initial Design	BUSABA	1:100@A3	PROPOSED BASEMENT PLAN	1:100@A3
2	Revised Design	313-319 OLD ST		DA/OS/PL/011	
