

KEY

- Cycle Store
- Retail - (A1)
- Retail - (A1/A3/A4)
- Retail/Leisure/Office - (A1/A3/A4/B1/D2/Sui Generis)
- Leisure - (D2/Sui Generis)
- Restaurant/Retail - (A3)
- Office - (B1)
- Plant/BOH/Storage

REV DATE DESCRIPTION

C01	28/04/22	FOR CONSTRUCTION
-----	----------	------------------

To be read in conjunction with the following Architectural information;

SPECIFICATIONS
 Preliminaries - 1BG-AHMM-XX-SP-A-00910
 Technical Reference Sheet (TRS) - 1BG-AHMM-XX-SP-A-00911
 Full Specification - 1BG-AHMM-XX-SP-A-00912

- WORK PACKAGES**
- (19) Waterproofing
 - (21) Cladding
 - (22) Blockwork
 - (22) Drylining
 - (23) Screeds
 - (24) Stairs
 - (32) Internal Doors
 - (33) Raised Floor
 - (34) Metalwork
 - (35) Ceilings
 - (42) Internal Wall Linings
 - (43) Floor Finishes
 - (66) Lifts and Escalators
 - (68) Fire Strategy
 - (71) Wayfinding Signage
 - (74) Washrooms
 - (78) Security and Access Control
 - (90) External Works
- Associated Schedules

To be read in conjunction with the following Consultant information;


- Structural Engineer - design information
- MEP Services Engineer - design information
- Fire Consultant - strategy report
- Acoustic Consultant - strategy report and information
- Facade Engineer - design information
- Vertical Transport Engineer - report and specification
- Facade Access Consultant - report and information
- Landscape Architect - design information
- Specialist Lighting Consultant - design information

NOTE

When this drawing is issued in uncontrolled CAD format it will be accompanied by a PDF version and is issued to enable the recipient to prepare their own documents / models / drawings for which they are solely responsible. The recipient should report all drawing errors, omissions and discrepancies to the architect. All dimensions should be checked on site by the contractor and such dimensions shall be the contractor's responsibility.

Allford Hall Monaghan Morris Limited accepts no responsibility or liability for:-

- any use of this drawing by parties other than the party for whom it was prepared or for purposes other than those for which it was prepared
- any alterations or additions to or discrepancies arising out of changes to the background information on which the drawings are based that was current at the time of issue, and which occur to that information after it has been issued by AHMM
- any loss or degradation of the information held in this drawing resulting from the translation from the original file format to any other file format or from the recipient's reading of it in any other programme or any version of the programme other than that which was used to prepare it
- the accuracy of survey information provided by others or for any costs, claims, proceedings and expenses arising out of reliance on such information
- any scaling from this drawing other than by the local planning authority solely for the purposes of the planning application to which it relates

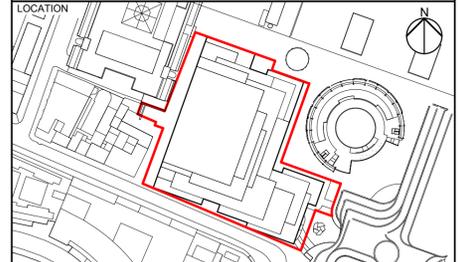

ALLFORD HALL MONAGHAN MORRIS
 ARCHITECTS Ltd., MORELANDS, 5-23 OLD STREET LONDON EC1V 9HL
 TEL 020 7251 5261 FAX 020 7251 5123 WEB WWW.AHMM.CO.UK

job title
1 BROADGATE

drawing title / location
EIGHTH FLOOR PLAN

project number	drawn	checked	scale	suitability code
15156	JO	BL	1 : 200@A1 ; 1:400@A3	A

drawing no.	revision
1BG-AHMM-XX-08-DR-A-00108	C01