


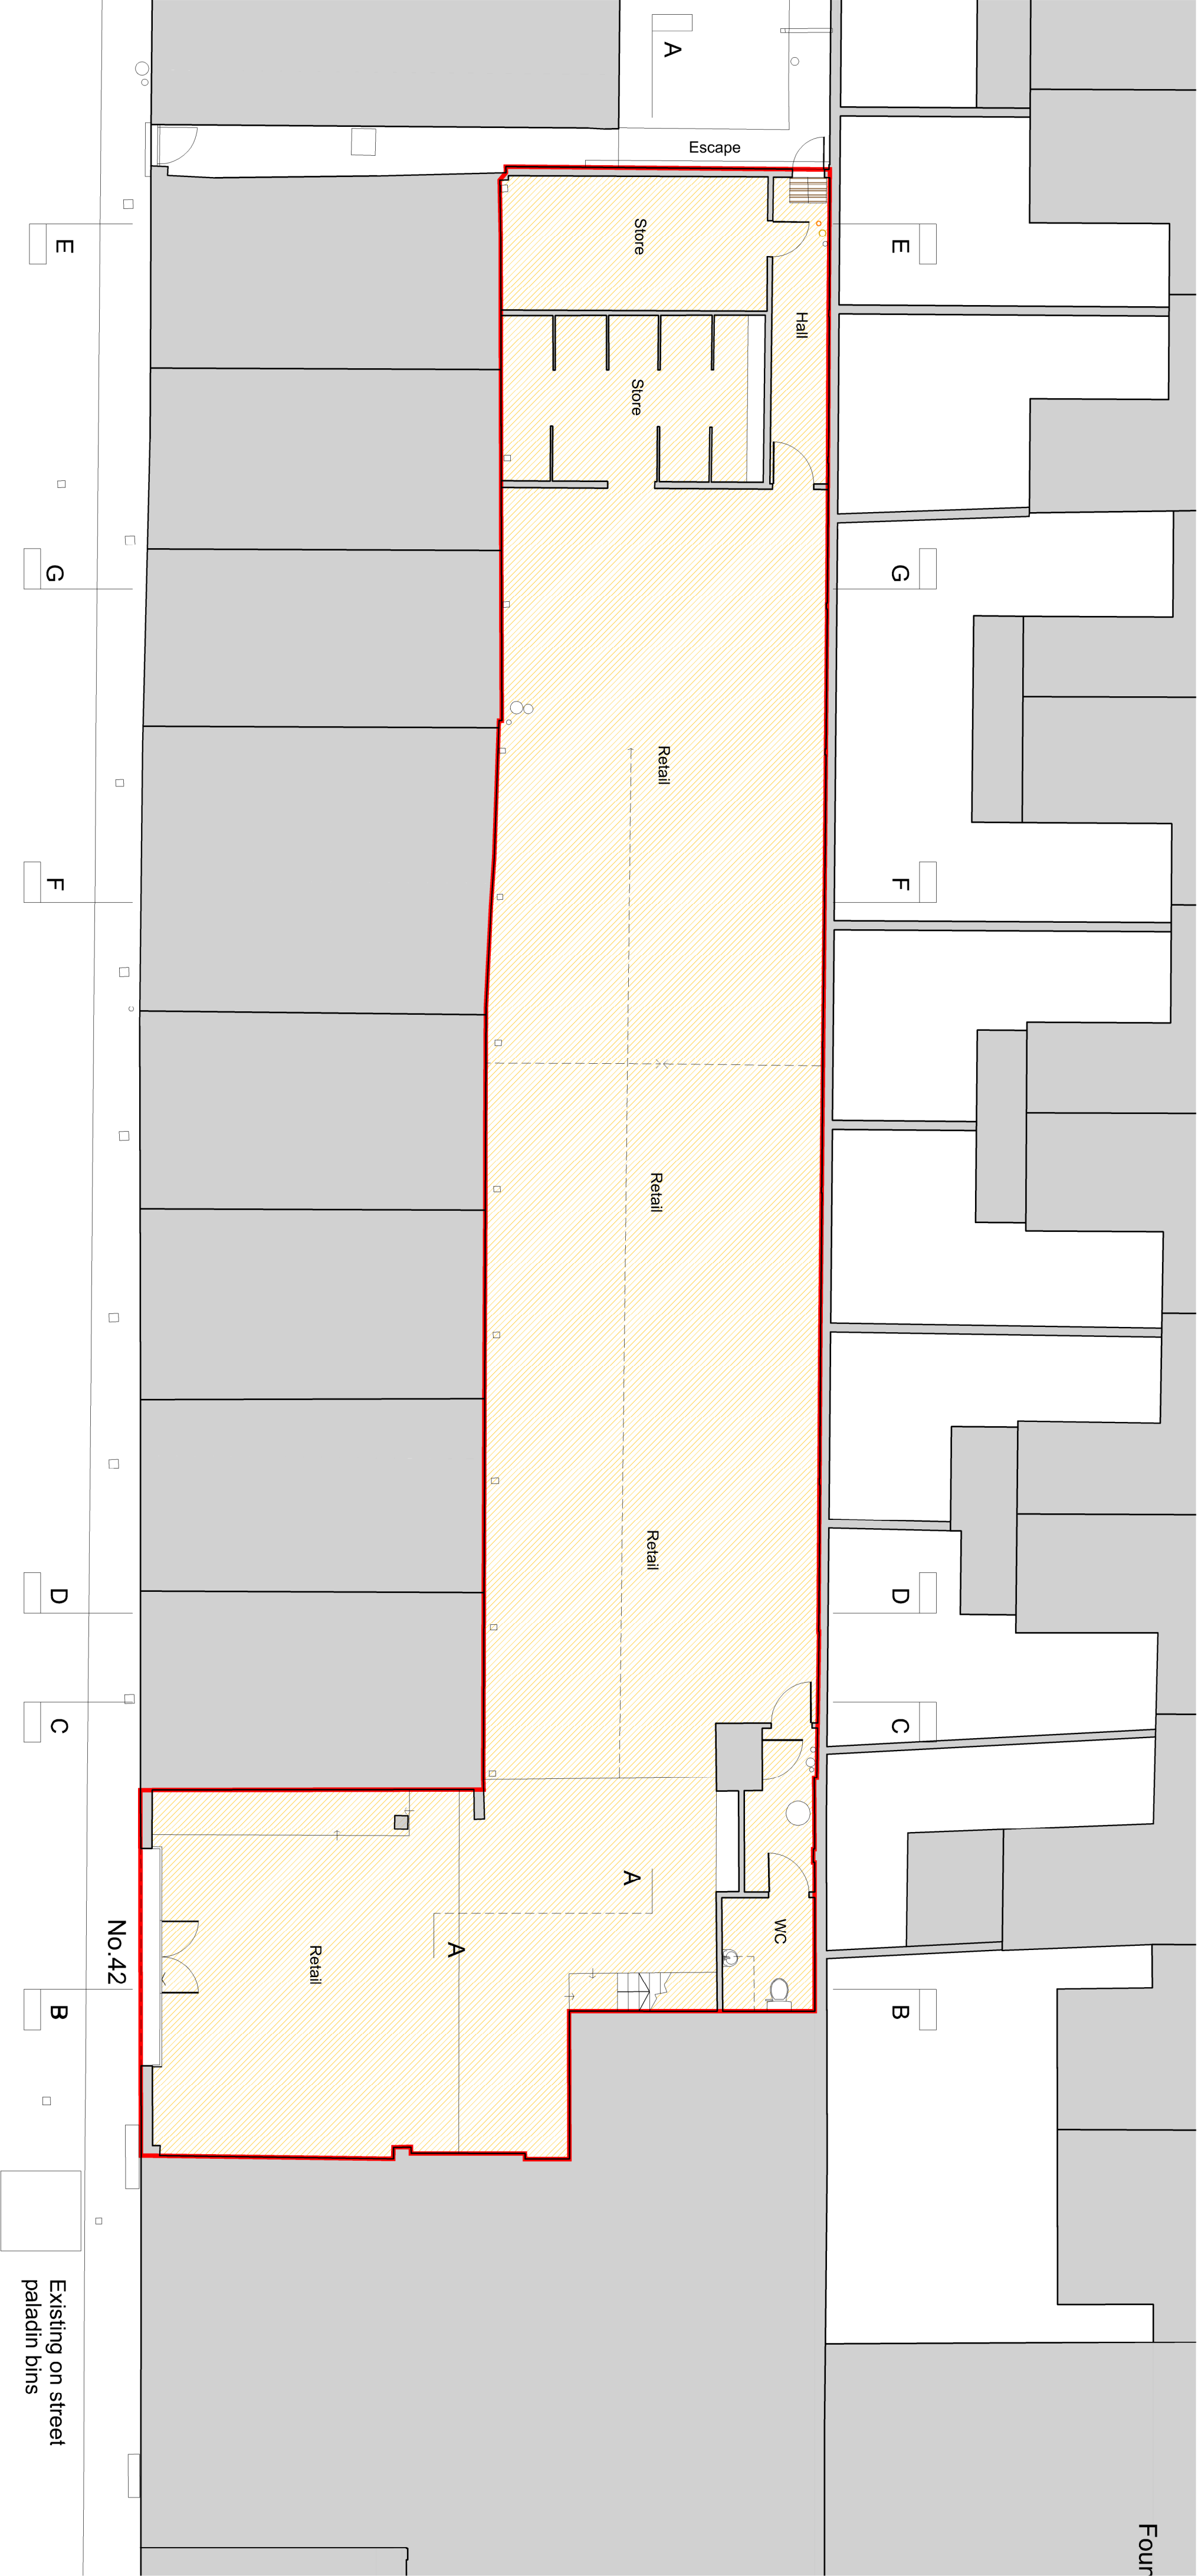

Existing on street
paladin bins

Planning issue

rev.	date		

These drawings should be approved by local authority.
No alterations to be made from this drawing. All dimensions to be checked on site. This drawing is copyright and should not be reproduced without the permission of the architect.
Client Mr John Blake

project 42 Vine Street
Brighton

drawing Existing Ground Floor Plan

scale	1:100@A2	date	August 2017
		drawn	

19, Wilbury Avenue
Hove, East Sussex
BN3 6HS
tel: 01273 202520
fax: 01273 321687
email: info@tunearchitects.co.uk

Tunearchitects and Planning Consultants

