



PROJECT	Fitzwilliam Street
---------	--------------------

ADDRESS FITZWILLIAM ROAD
SOUTH YORKSHIRE
ROTHERHAM

DRAWING TITLE

Ground Floor Plan

JOB/DRAWING NO.	SCALE	DATE
A493015/01	1:100@A3	09/06/15

DRAWN BY	CHECKED BY
SC	AC

REVISIONS


REV.	DATE/DESCRIPTION
A	09/11/15- Layout Revised
B	27/11/15- Layout Revised
C	22/02/16- Layout Revised

3 Liscombe West, Liscombe Park
Soulbury, Leighton Buzzard, LU7 0JL


Tel: 01442 827106
E-mail: admin@peppm.co.uk

GENERAL NOTES:


1. To be read inconjunction with other consultants drawings.
2. Check site conditions prior to commencement of work.
3. Any discrepancies to be reported directly to the Project Manager.
4. Do not scale off drawing. Use figured dimensions only.
5. All dimensions for existing buildings and openings to be checked on site

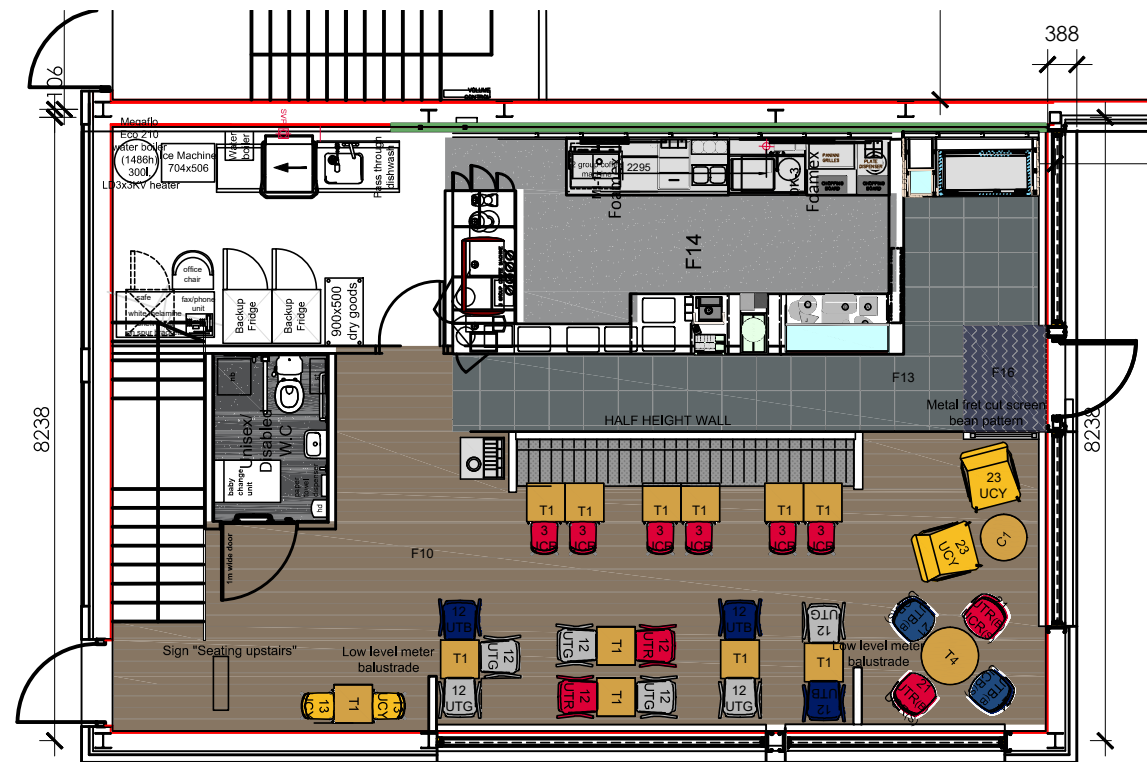

Ground Floor
31 cover 14 table

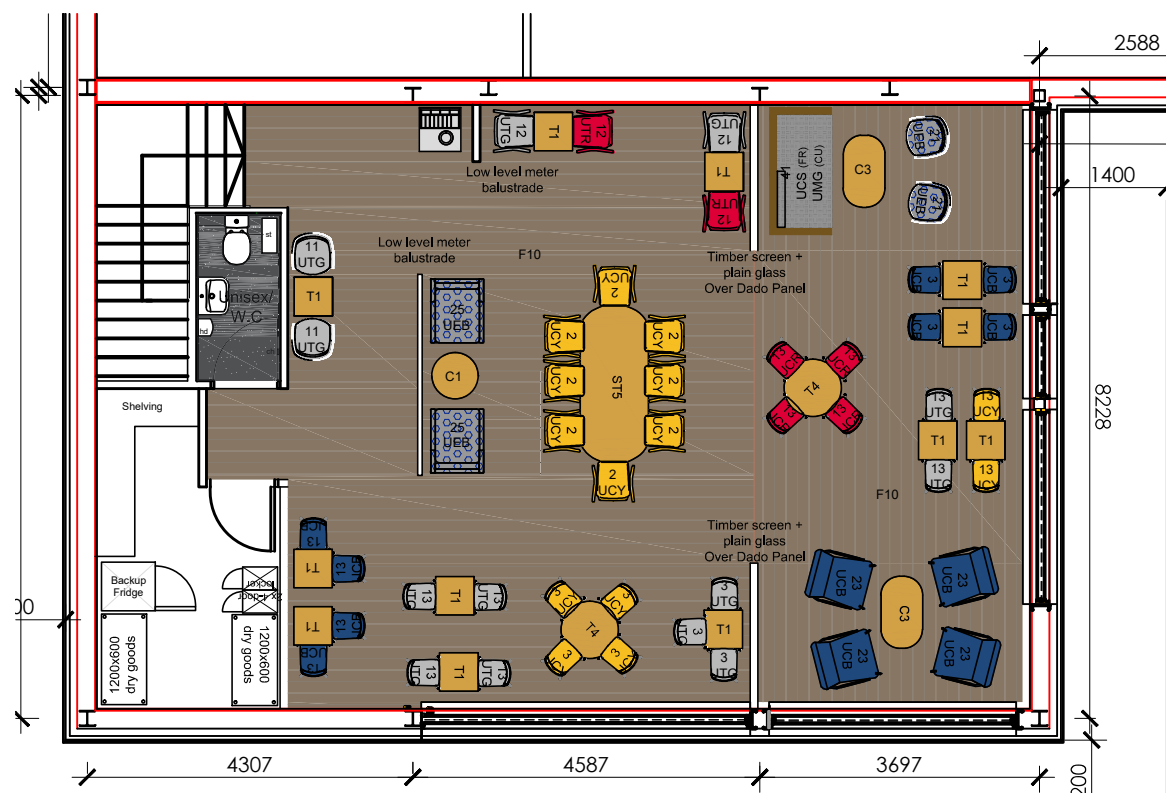


First Floor
47 cover 18 table

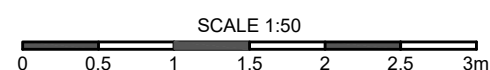


FLOORING KEY


F7

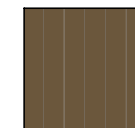

F8

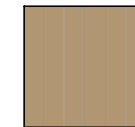


F9

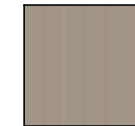

F10



F11

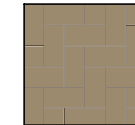

F13



F14



F16

