

This drawing and the details contained therein are copyright and are not to be reproduced without the permission of EVERYTHING\_ DEVELOPMENTS. All dimensions relating to actual site conditions are to be checked on site prior to any works being commissioned or executed. Contractors are not to scale from this drawing and should refer any query in respect of dimensions to the designers.

STATUS: APPROVAL

SETTING OUT

- NEW NON FIRE RATED STUD PARTITION FROM RAISED ACCESS FLOOR TO UNDERSIDE OF SUPPRESSED CEILING WITH ACOUSTIC BARRIERS.
- 100MM THICK PARTITION TO CONSIST OF 50MM METAL STUD WITH 2 LAYERS OF 12.5MM PLASTERBOARD OTHER SIDE WITH 50MM ROCKWOL ACOUSTIC WETL PLASTERBOARD TAPED & JOINTED READY TO RECEIVE DECORATION.
- NEW NON FIRE RATED STUD PARTITION, RAISED FLOOR TO UNDERSIDE OF CEILING.
- 100MM THICK PARTITION TO CONSIST OF 50MM METAL STUD WITH 2 LAYERS OF 12.5MM PLASTERBOARD OTHER SIDE WITH 50MM ROCKWOL ACOUSTIC WETL PLASTERBOARD TAPED & JOINTED READY TO RECEIVE DECORATION.
- NEW NON FIRE RATED STUD PARTITION, SLAB TO SLAB.
- 100MM THICK PARTITION TO CONSIST OF 50MM METAL STUD WITH 2 LAYERS OF 12.5MM PLASTERBOARD OTHER SIDE WITH 50MM ROCKWOL ACOUSTIC WETL PLASTERBOARD TAPED & JOINTED TO ACHIEVE SMOOTH FINISH READY TO RECEIVE DECORATION.
- NEW NON FIRE RATED STUD PARTITION, RAISED ACCESS FLOOR TO UNDERSIDE OF SUPPRESSED CEILING.
- 100MM THICK PARTITION TO CONSIST OF 50MM METAL STUD WITH 2 LAYERS OF 12.5MM PLASTERBOARD OTHER SIDE WITH 50MM ROCKWOL ACOUSTIC WETL PLASTERBOARD TAPED & JOINTED READY TO RECEIVE DECORATION.
- 1 HOUR FIRE RATED STUD PARTITION, SLAB TO SLAB.
- 100MM THICK PARTITION TO CONSIST OF 50MM METAL STUD WITH 2 LAYERS OF 12.5MM PLASTERBOARD OTHER SIDE WITH 50MM ROCKWOL ACOUSTIC WETL PLASTERBOARD TAPED & JOINTED TO ACHIEVE SMOOTH FINISH READY TO RECEIVE DECORATION.
- 1 HOUR FIRE RATED STUD PARTITION, SLAB TO SLAB.
- 100MM THICK PARTITION TO CONSIST OF 50MM METAL STUD WITH 2 LAYERS OF 12.5MM PLASTERBOARD OTHER SIDE WITH 50MM ROCKWOL ACOUSTIC WETL PLASTERBOARD TAPED & JOINTED TO ACHIEVE SMOOTH FINISH READY TO RECEIVE DECORATION.
- NEW NON FIRE RATED, MOISTURE RESISTANT STUD PARTITION.
- 100MM THICK PARTITION TO CONSIST OF 50MM METAL STUD WITH 2 LAYERS OF 12.5MM PLASTERBOARD OTHER SIDE WITH 50MM ROCKWOL ACOUSTIC WETL PLASTERBOARD TAPED & JOINTED TO ACHIEVE SMOOTH FINISH READY TO RECEIVE DECORATION. 100% GREY, LOWER PLASTERBOARD TO BE MOISTURE RESISTANT ON WEST ROOM SIDE.
- BULKHEAD
- NEW FRAMBLE GLAZED PARTITION SYSTEM, RAISED ACCESS FLOOR TO UNDERSIDE OF CEILING.
- 2500MM ALUMINUM CHANNEL PARTITIONING FRAME WITH 1000x1000mm GLAZING (BY 5MM FINISHES DETERMINED BY SUPPLIER).
- NEW FRAMBLE GLAZED PARTITION SYSTEM, RAISED FLOOR TO UNDERSIDE OF CEILING.
- 2500MM ALUMINUM CHANNEL PARTITIONING FRAME WITH DRY JOINTED GLAZING (FINISHES DETERMINED BY SUPPLIER).
- PLY LAYER OR LAYERS TO METALLIC TO PARTITION
- NEW SINGLE SOLID DOOR
- EXISTING SINGLE SOLID DOOR
- NEW SINGLE GLASS DOOR
- EXISTING SINGLE GLASS DOOR
- NEW SOLID DOUBLE DOOR
- NEW DOUBLE GLASS DOOR
- VISION PANEL ACCESS CONTROL/BREAK GLASS
- DOOR NUMBER


REVISION	COMMENT	DATE

CLIENT  
 CARDINAL CHEAPSIDE  
 PROJECT  
 3RD FLOOR  
 DRAWING TITLE

GENERAL ARRANGMENT	
DATE	DRAWN BY
21/04/26	ABJ
SCALE	REVISION
NTS	-
DRAWING NO.	
CARD_60CH_03_GA05	

**EVERYTHING\_**

124 CITY ROAD  
 LONDON  
 EC1V 2NX  
 020 7315 4145  
 www.everythingdevelopments.com

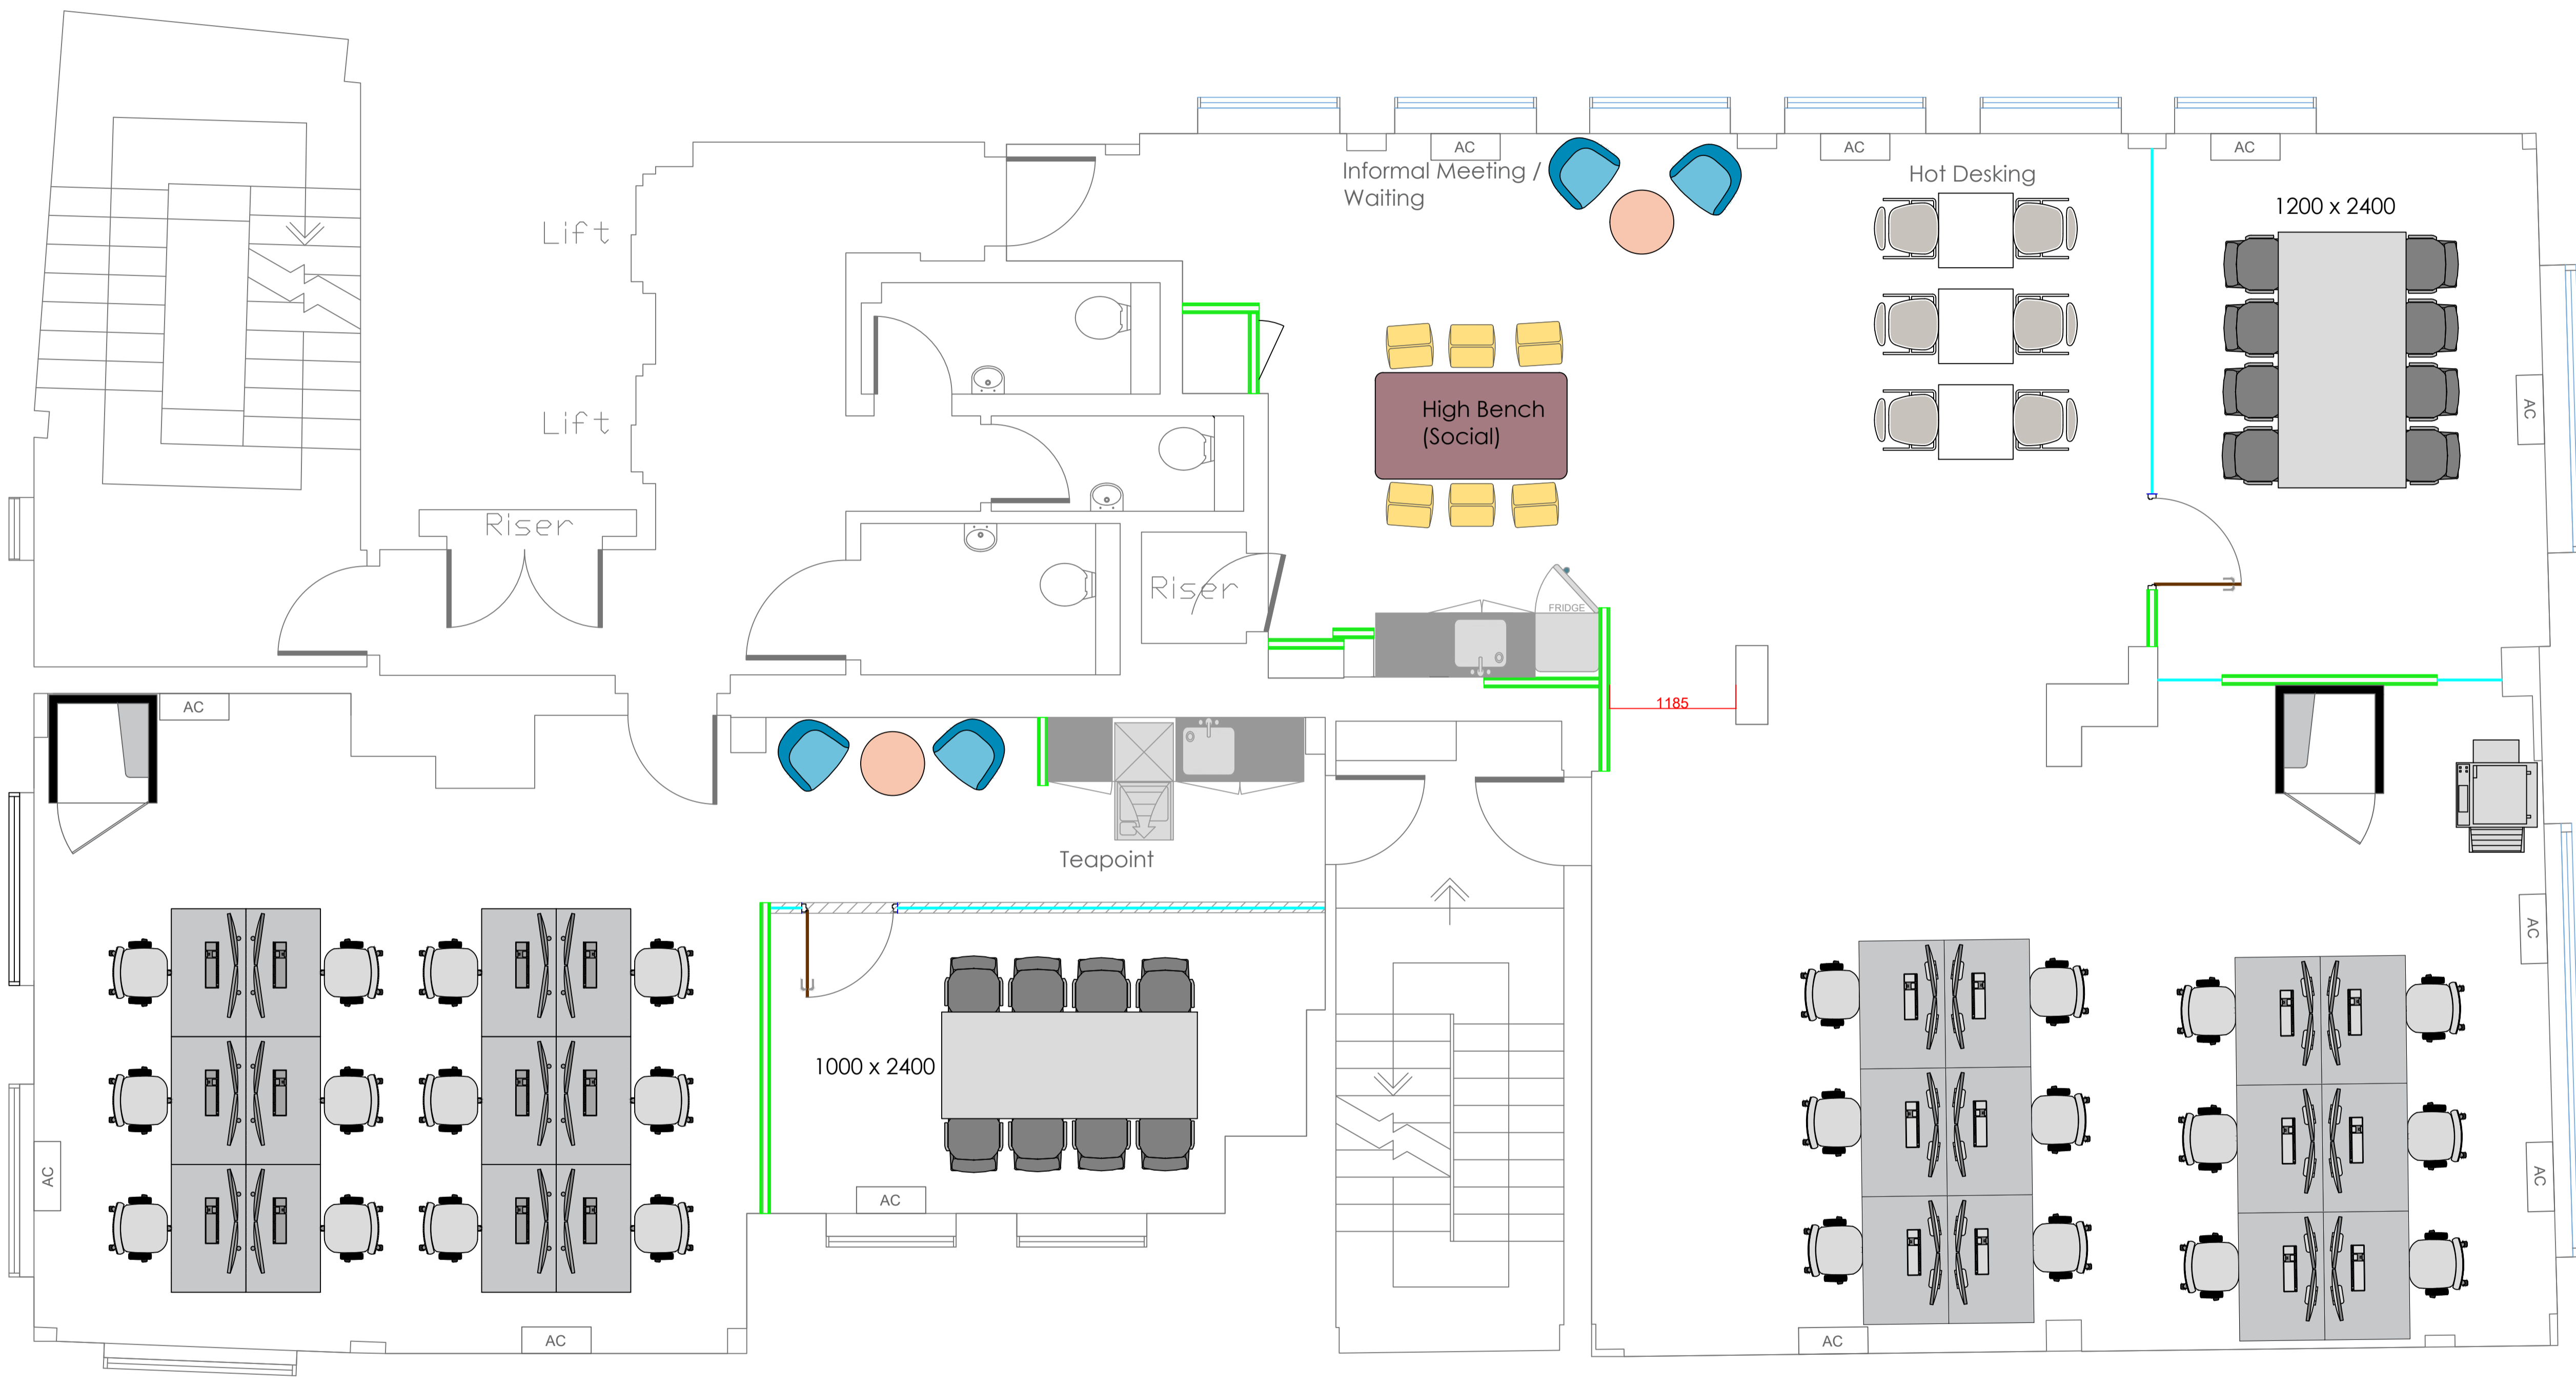

3RD SOUTH

# Third Floor

3RD NORTH