




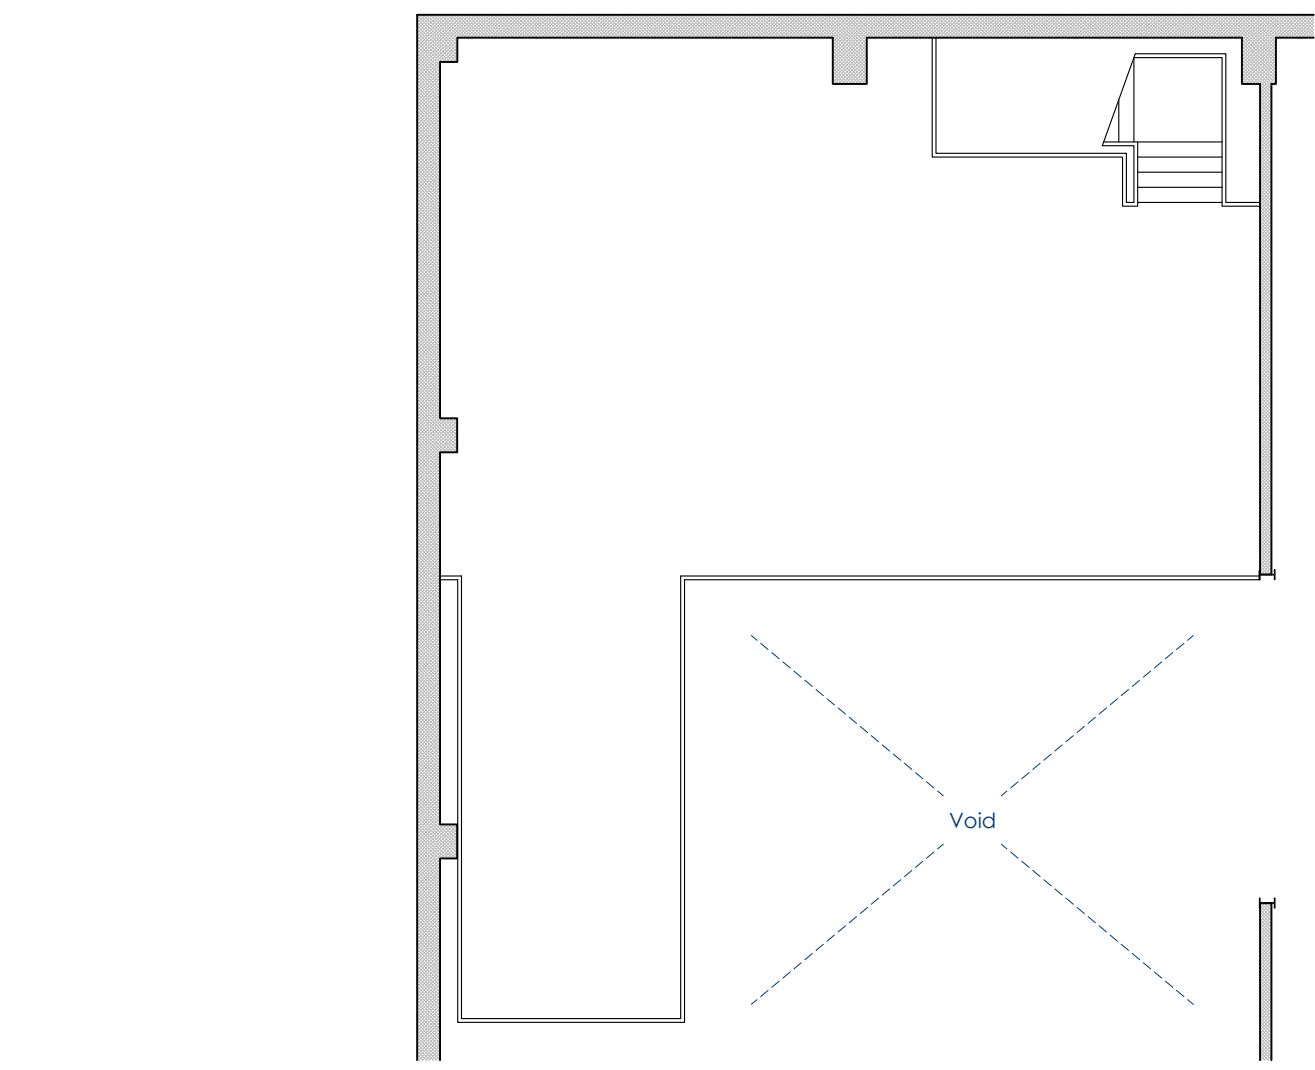


Mezzanine

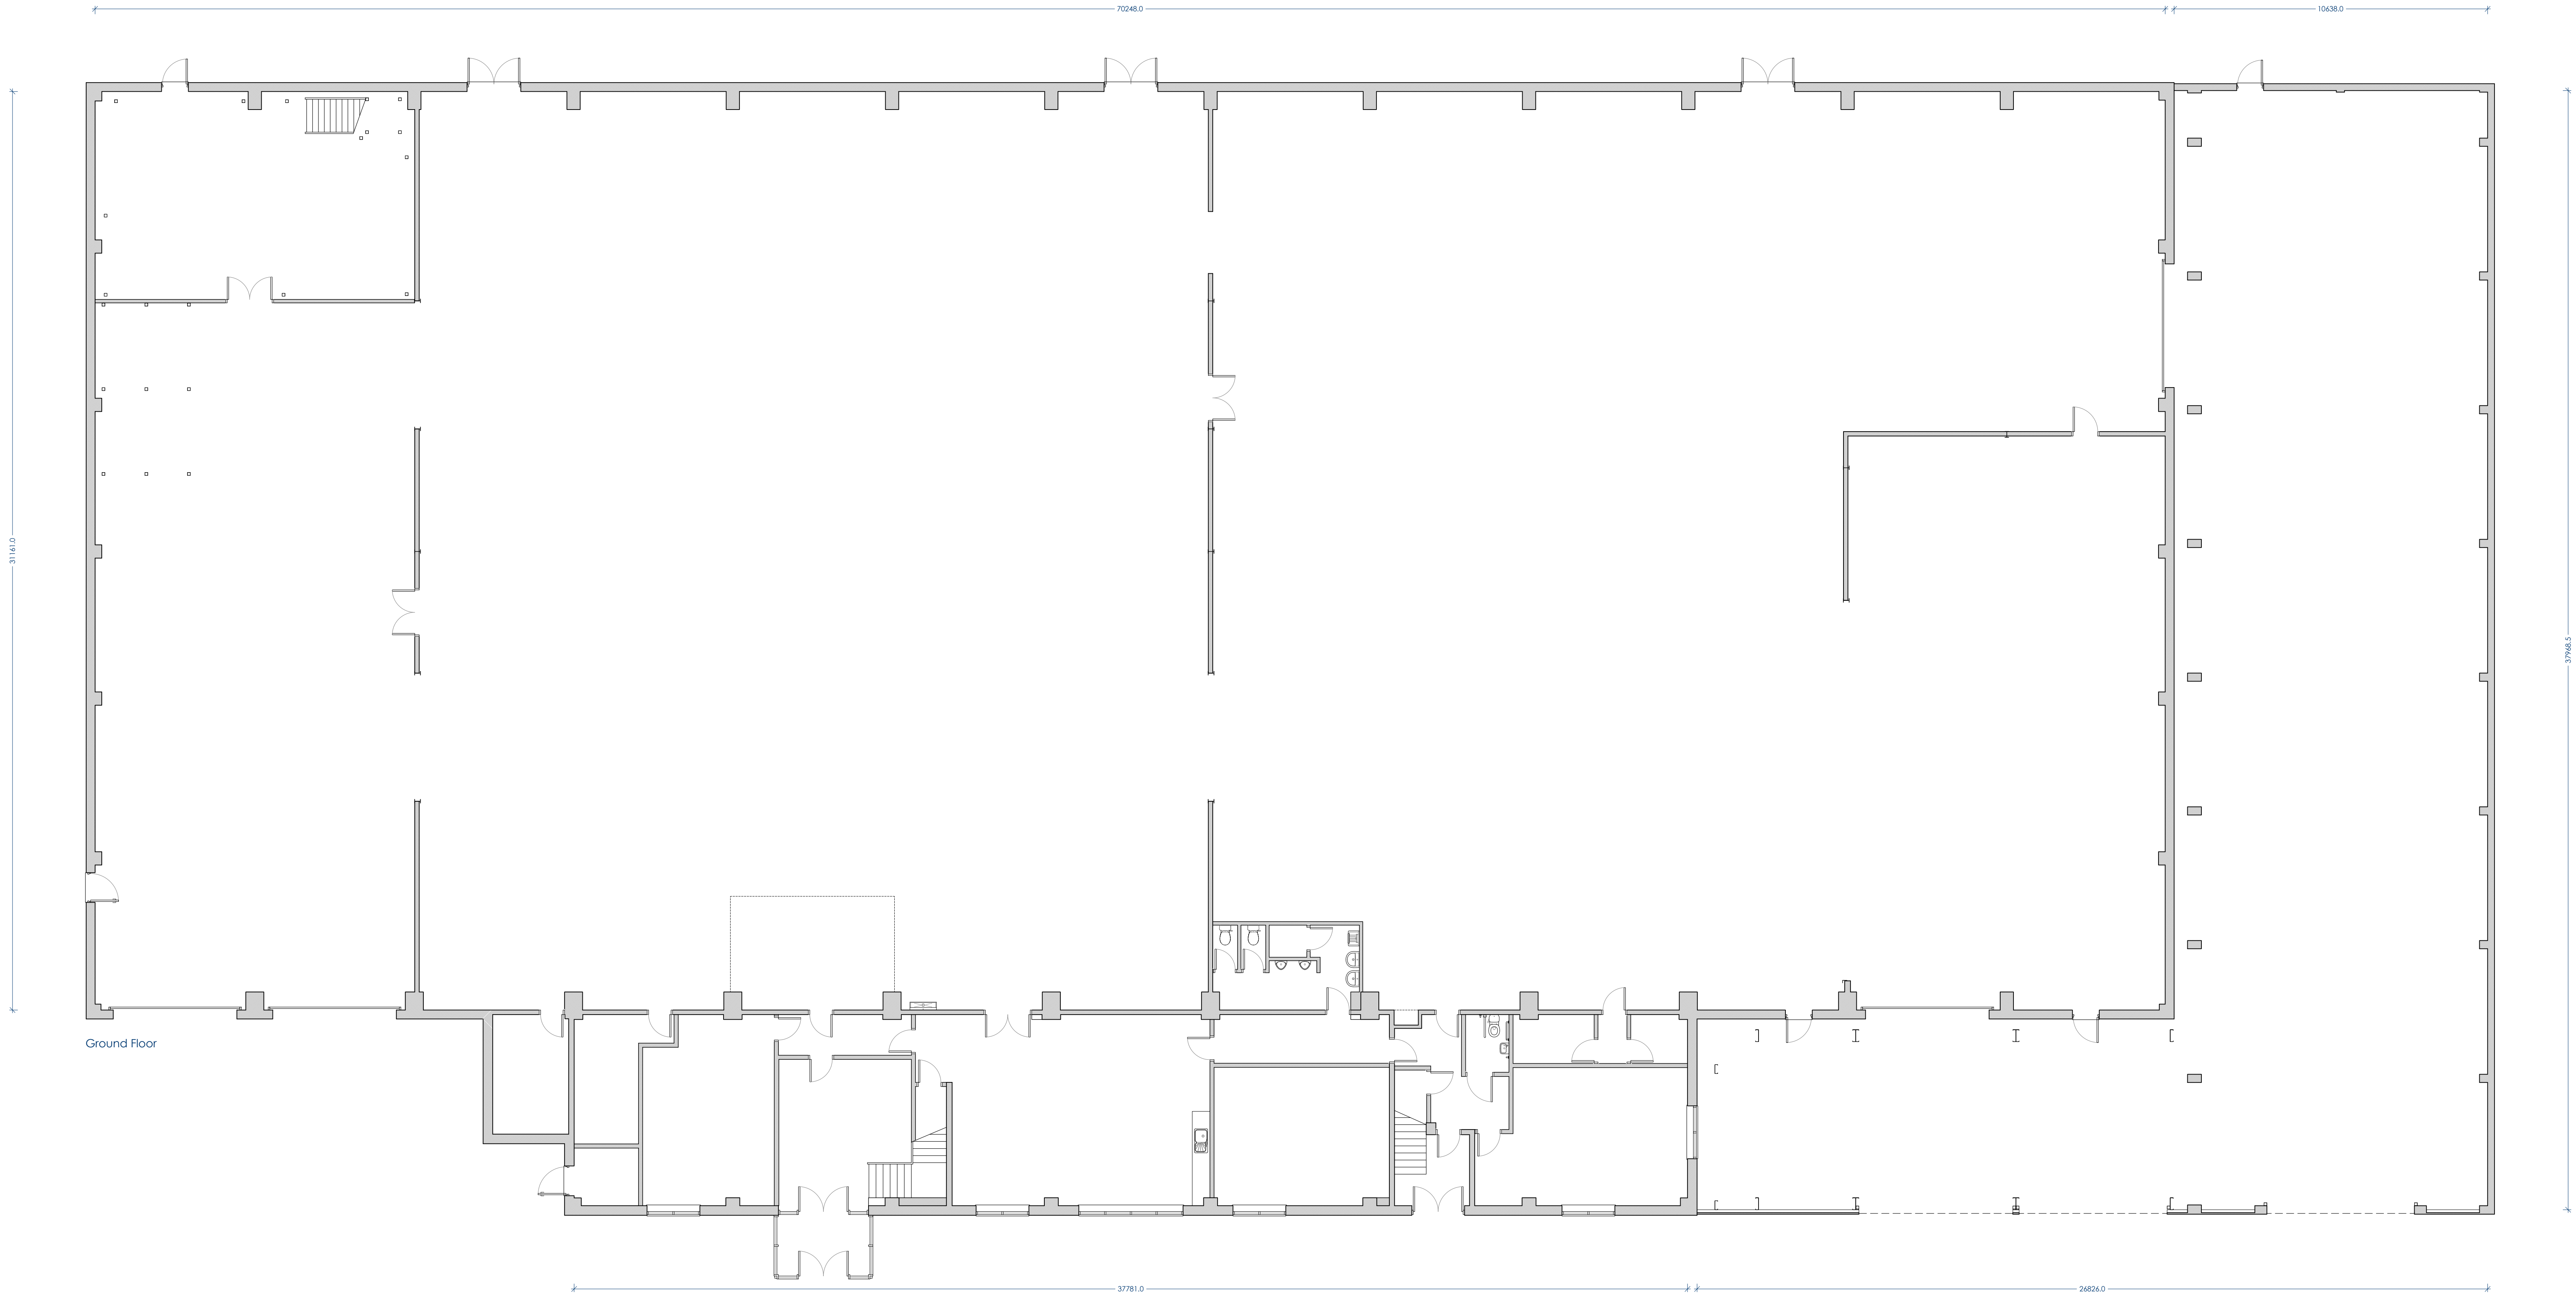


Ground Floor

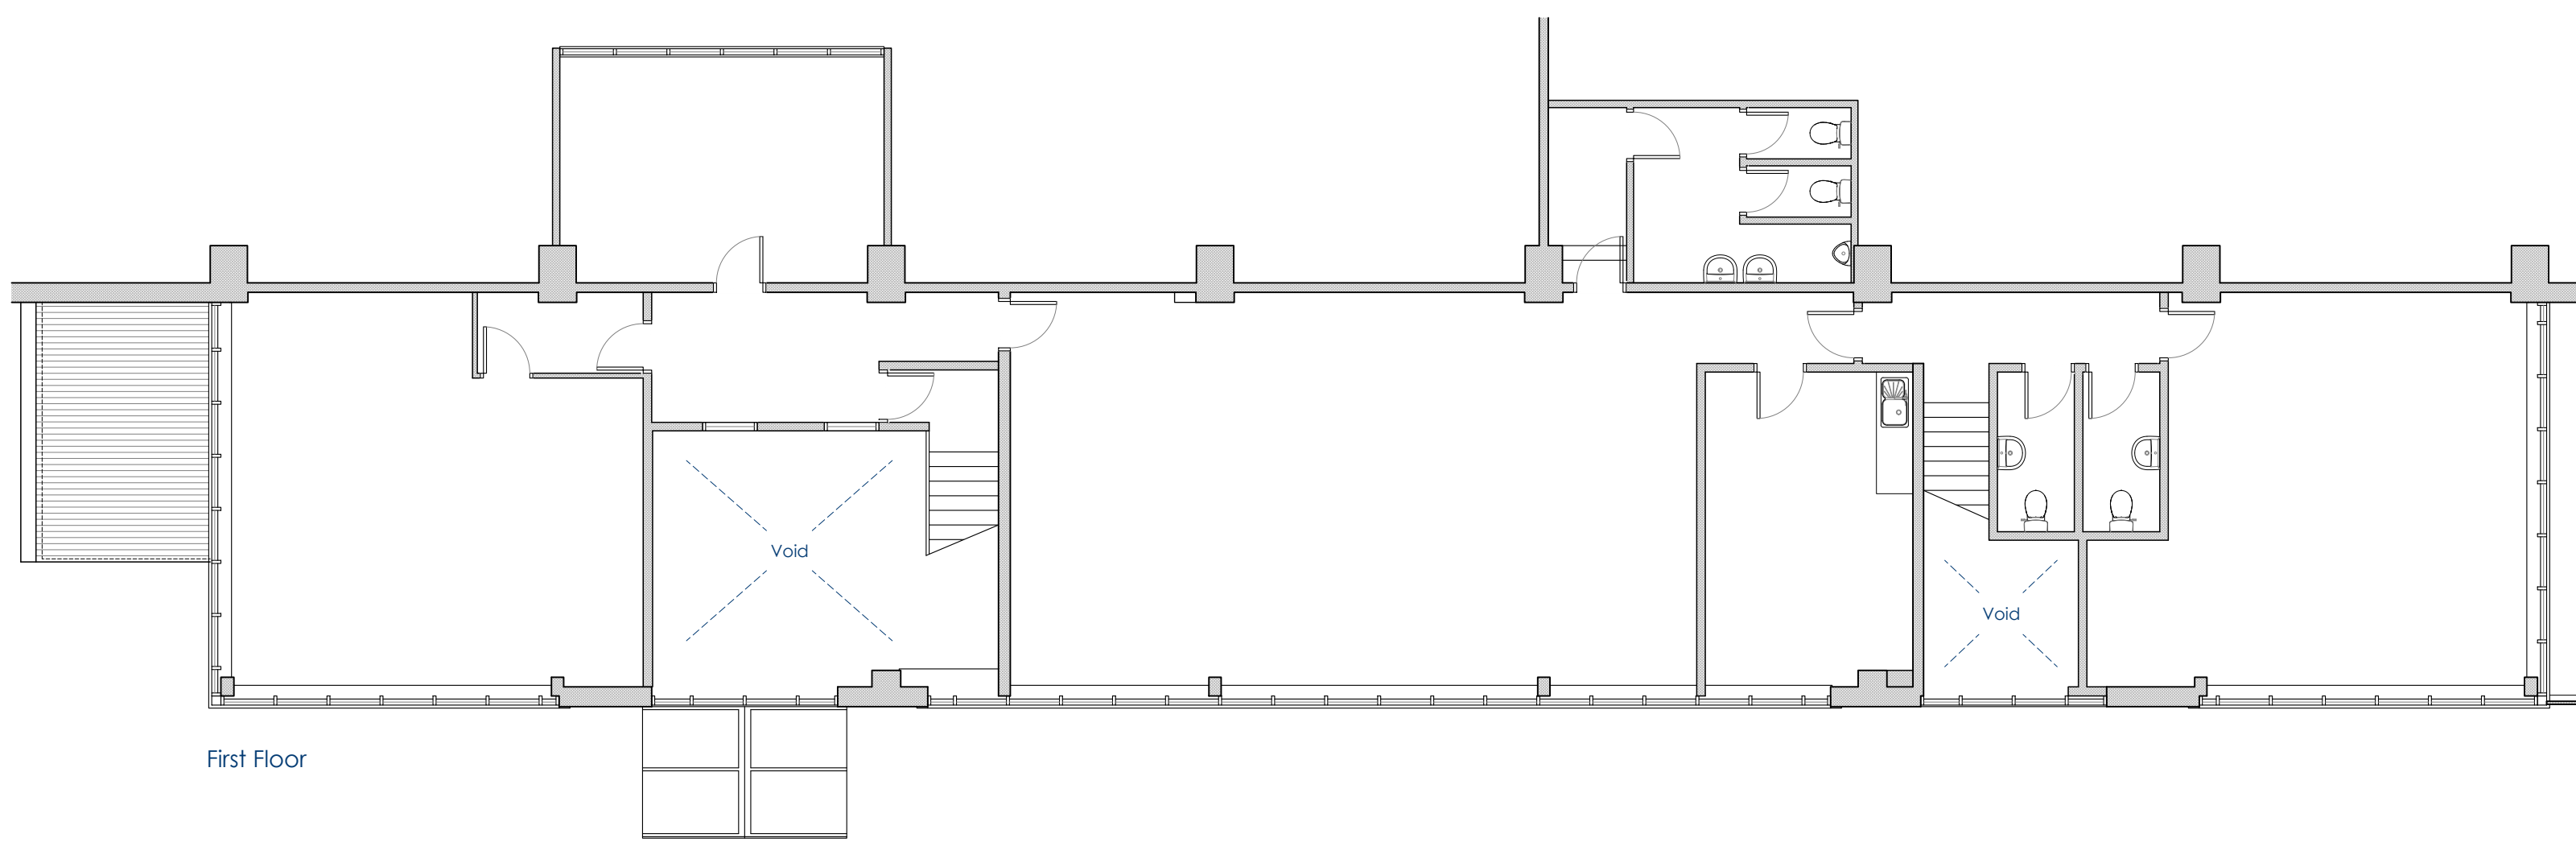


First Floor

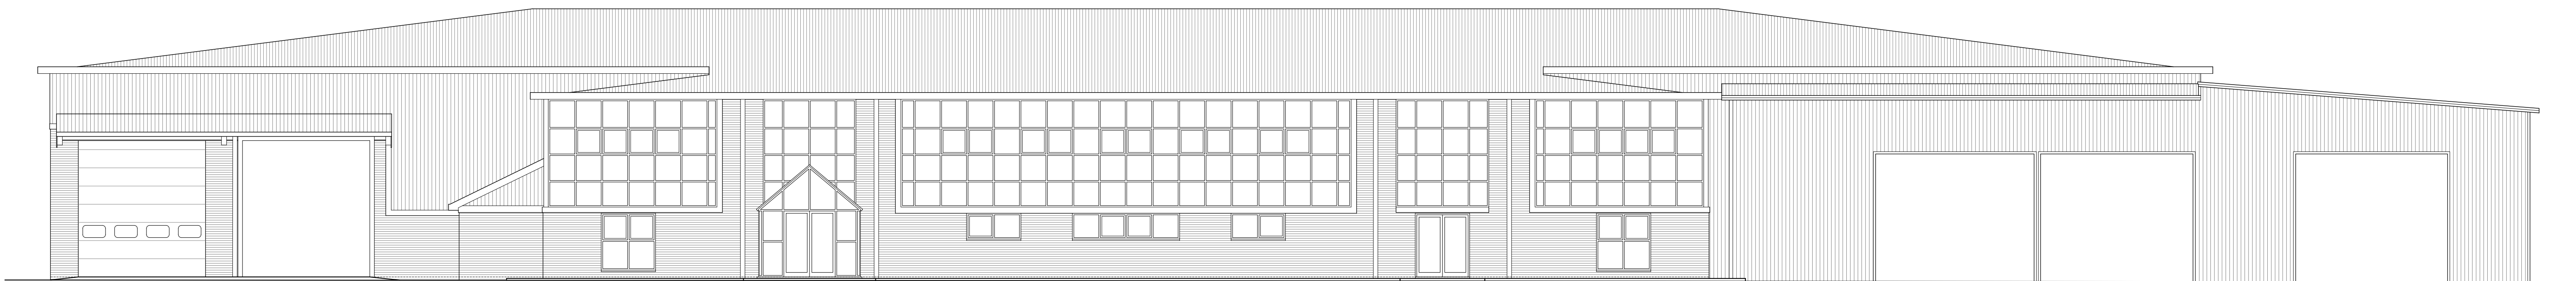


South-East  
Elevation

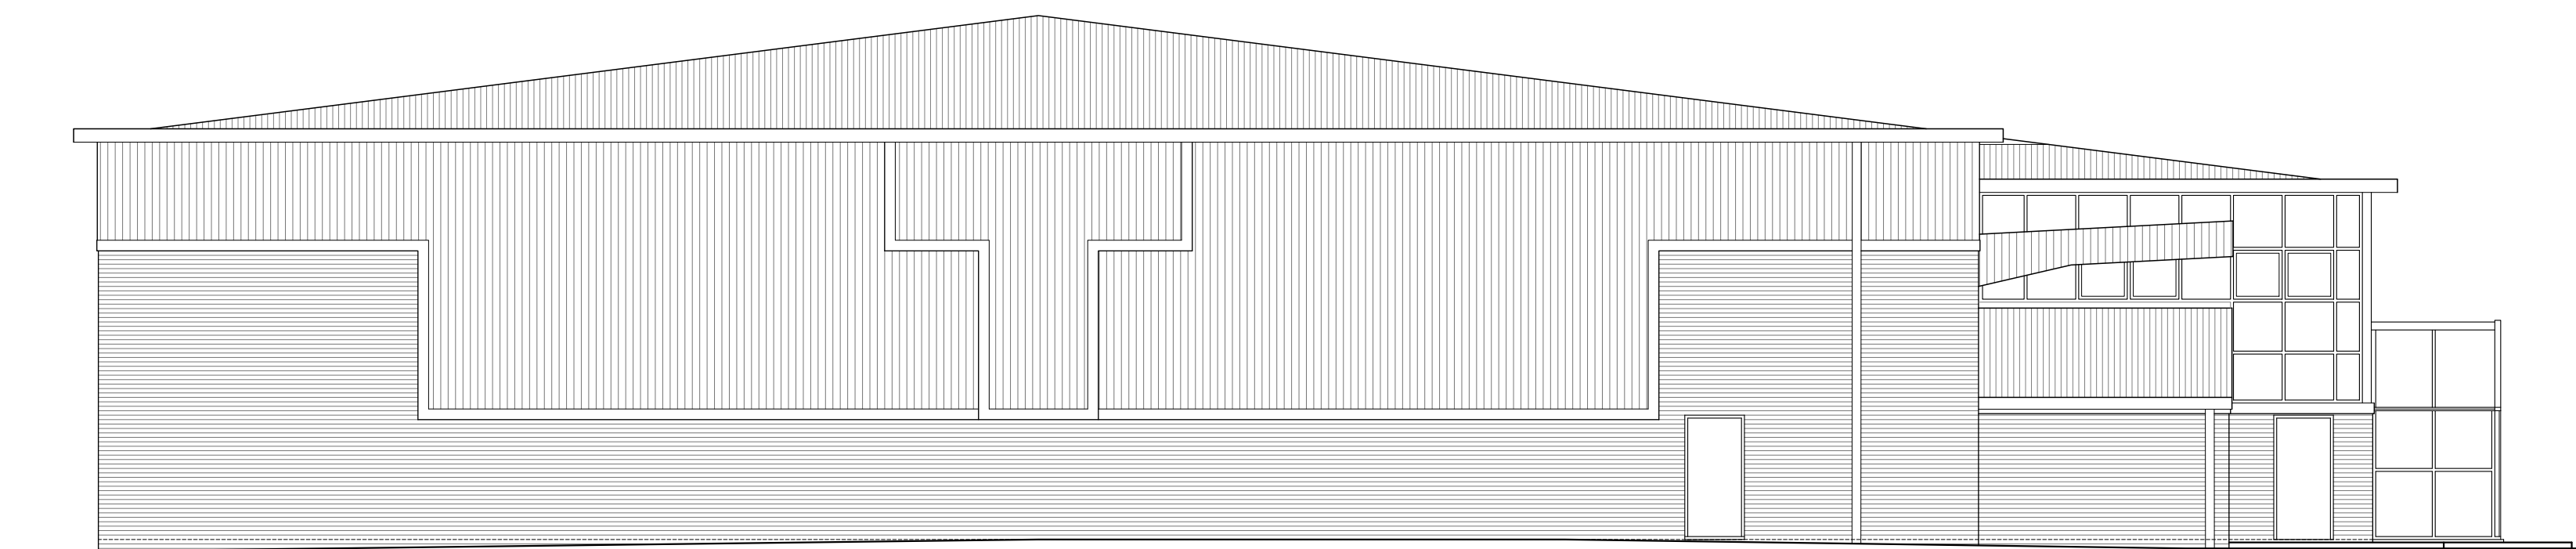

South-West  
Elevation

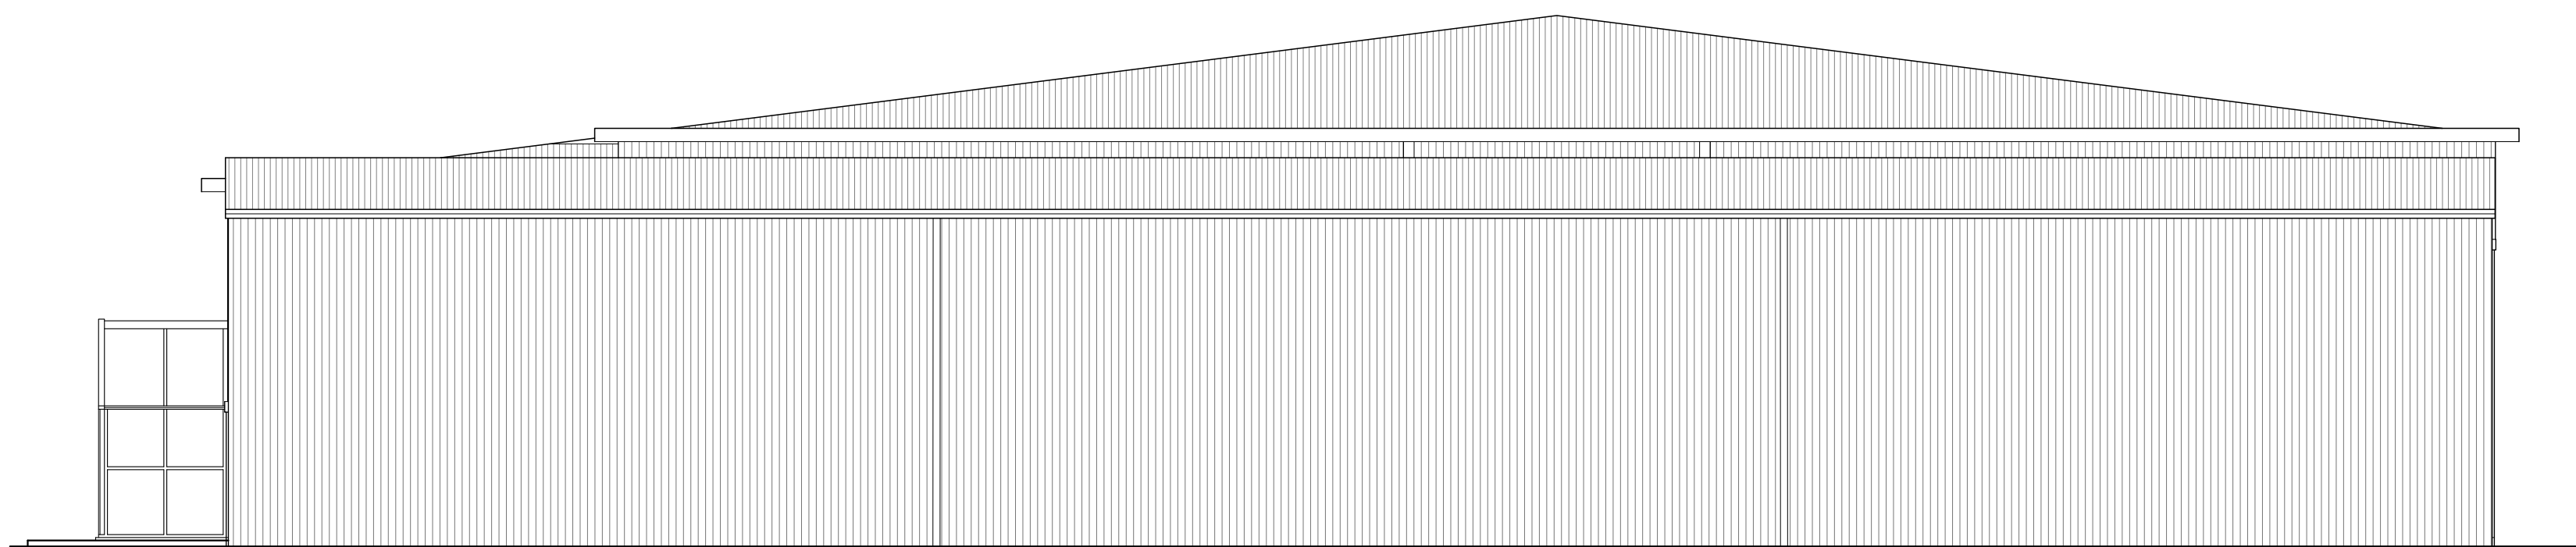

North-East  
Elevation

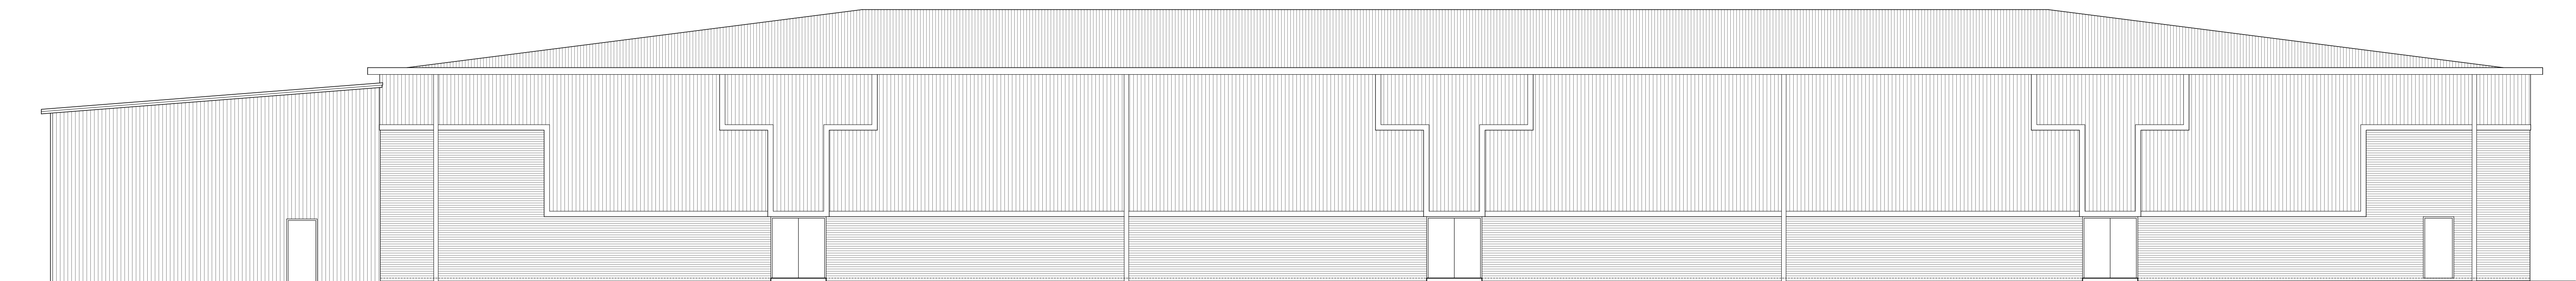

North-West  
Elevation