



KEY

Red Line Application
Boundary Approx
Area = 0,45 Acres / 0,18 HA

Project Title	PROPOSED DEVELOPMENT		
	FORMER TJ HUGHES SITE TERMINUS ROAD EASTBOURNE		
Client	CAPREON		
Status	PLANNING		
Scale	1:200	Drawing Size	A2
Date	19.07.22	Drawn By	MW
		Checked	JW

Rev	Date	Description	Rev By	Chk'd By
		Drawing Title	EXISTING GIA BASEMENT FLOOR PLAN	
		Job-Dwg No	15968 - 152	Rev -
☐ 2 St. Johns North, Wakefield, WF1 3QA t. 01924 291800 ☐ Carvers Warehouse, 77 Dale Street, Manchester, M1 2HG t. 0161 2388555 ☐ The Old Rectory, 79 High Street, Newport Pagnell, MK16 8AB t. 01908 211577 ☐ 101 London Road, Reading, RG1 5BY t. 0118 9507700 ☒ 10 Gees Court, St Christophers Place, London, W1U 1JJ t. 0207 4091215 THE HARRIS PARTNERSHIP ARCHITECTS www.harrispartnership.com				



KEY

 Red Line Application
Boundary Approx
Area = 0,45 Acres / 0,18 HA

Project Title	PROPOSED DEVELOPMENT			
	FORMER TJ HUGHES SITE TERMINUS ROAD EASTBOURNE			
Client	CAPREON			
Status	PLANNING			
Scale	1:200	Drawing Size	A2	
Date	19.07.22	Drawn By	MW	Checked JW

Rev	Date	Description	Rev By	Chk'd By
		Drawing Title	EXISTING GIA GROUND FLOOR PLAN	
		Job-Dwg No	15968 - 153	Rev -
☐ 2 St. Johns North, Wakefield, WF1 3QA t. 01924 291800 ☐ Carvers Warehouse, 77 Dale Street, Manchester, M1 2HG t. 0161 2388555 ☐ The Old Rectory, 79 High Street, Newport Pagnell, MK16 8AB t. 01908 211577 ☐ 101 London Road, Reading, RG1 5BY t. 0118 9507700 ☒ 10 Gees Court, St Christophers Place, London, W1U 1JJ t. 0207 4091215				
THE HARRIS PARTNERSHIP ARCHITECTS www.harrispartnership.com				



KEY

 Red Line Application
Boundary Approx
Area = 0,45 Acres / 0,18 HA

Project Title	PROPOSED DEVELOPMENT		
	FORMER TJ HUGHES SITE TERMINUS ROAD EASTBOURNE		
Client	CAPREON		
Status	PLANNING		
Scale	1:200	Drawing Size	A2
Date	19.07.22	Drawn By	MW
		Checked	JW

Rev	Date	Description	Rev By	Chk'd By
Drawing Title		EXISTING GIA FIRST FLOOR PLAN		
Job-Dwg No		15968 - 154		Rev -

- ☐ 2 St. Johns North,
Wakefield, WF1 3QA
t. 01924 291800


☐ Carvers Warehouse, 77 Dale Street,
Manchester, M1 2HG
t. 0161 2388555

☐ The Old Rectory, 79 High Street,
Newport Pagnell, MK16 8AB
t. 01908 211577

☐ 101 London Road,
Reading, RG1 5BY
t. 0118 9507700

☒ 10 Gees Court, St Christophers Place,
London, W1U 1JJ
t. 0207 4091215
- THE
HARRIS
PARTNERSHIP

ARCHITECTS
www.harrispartnership.com

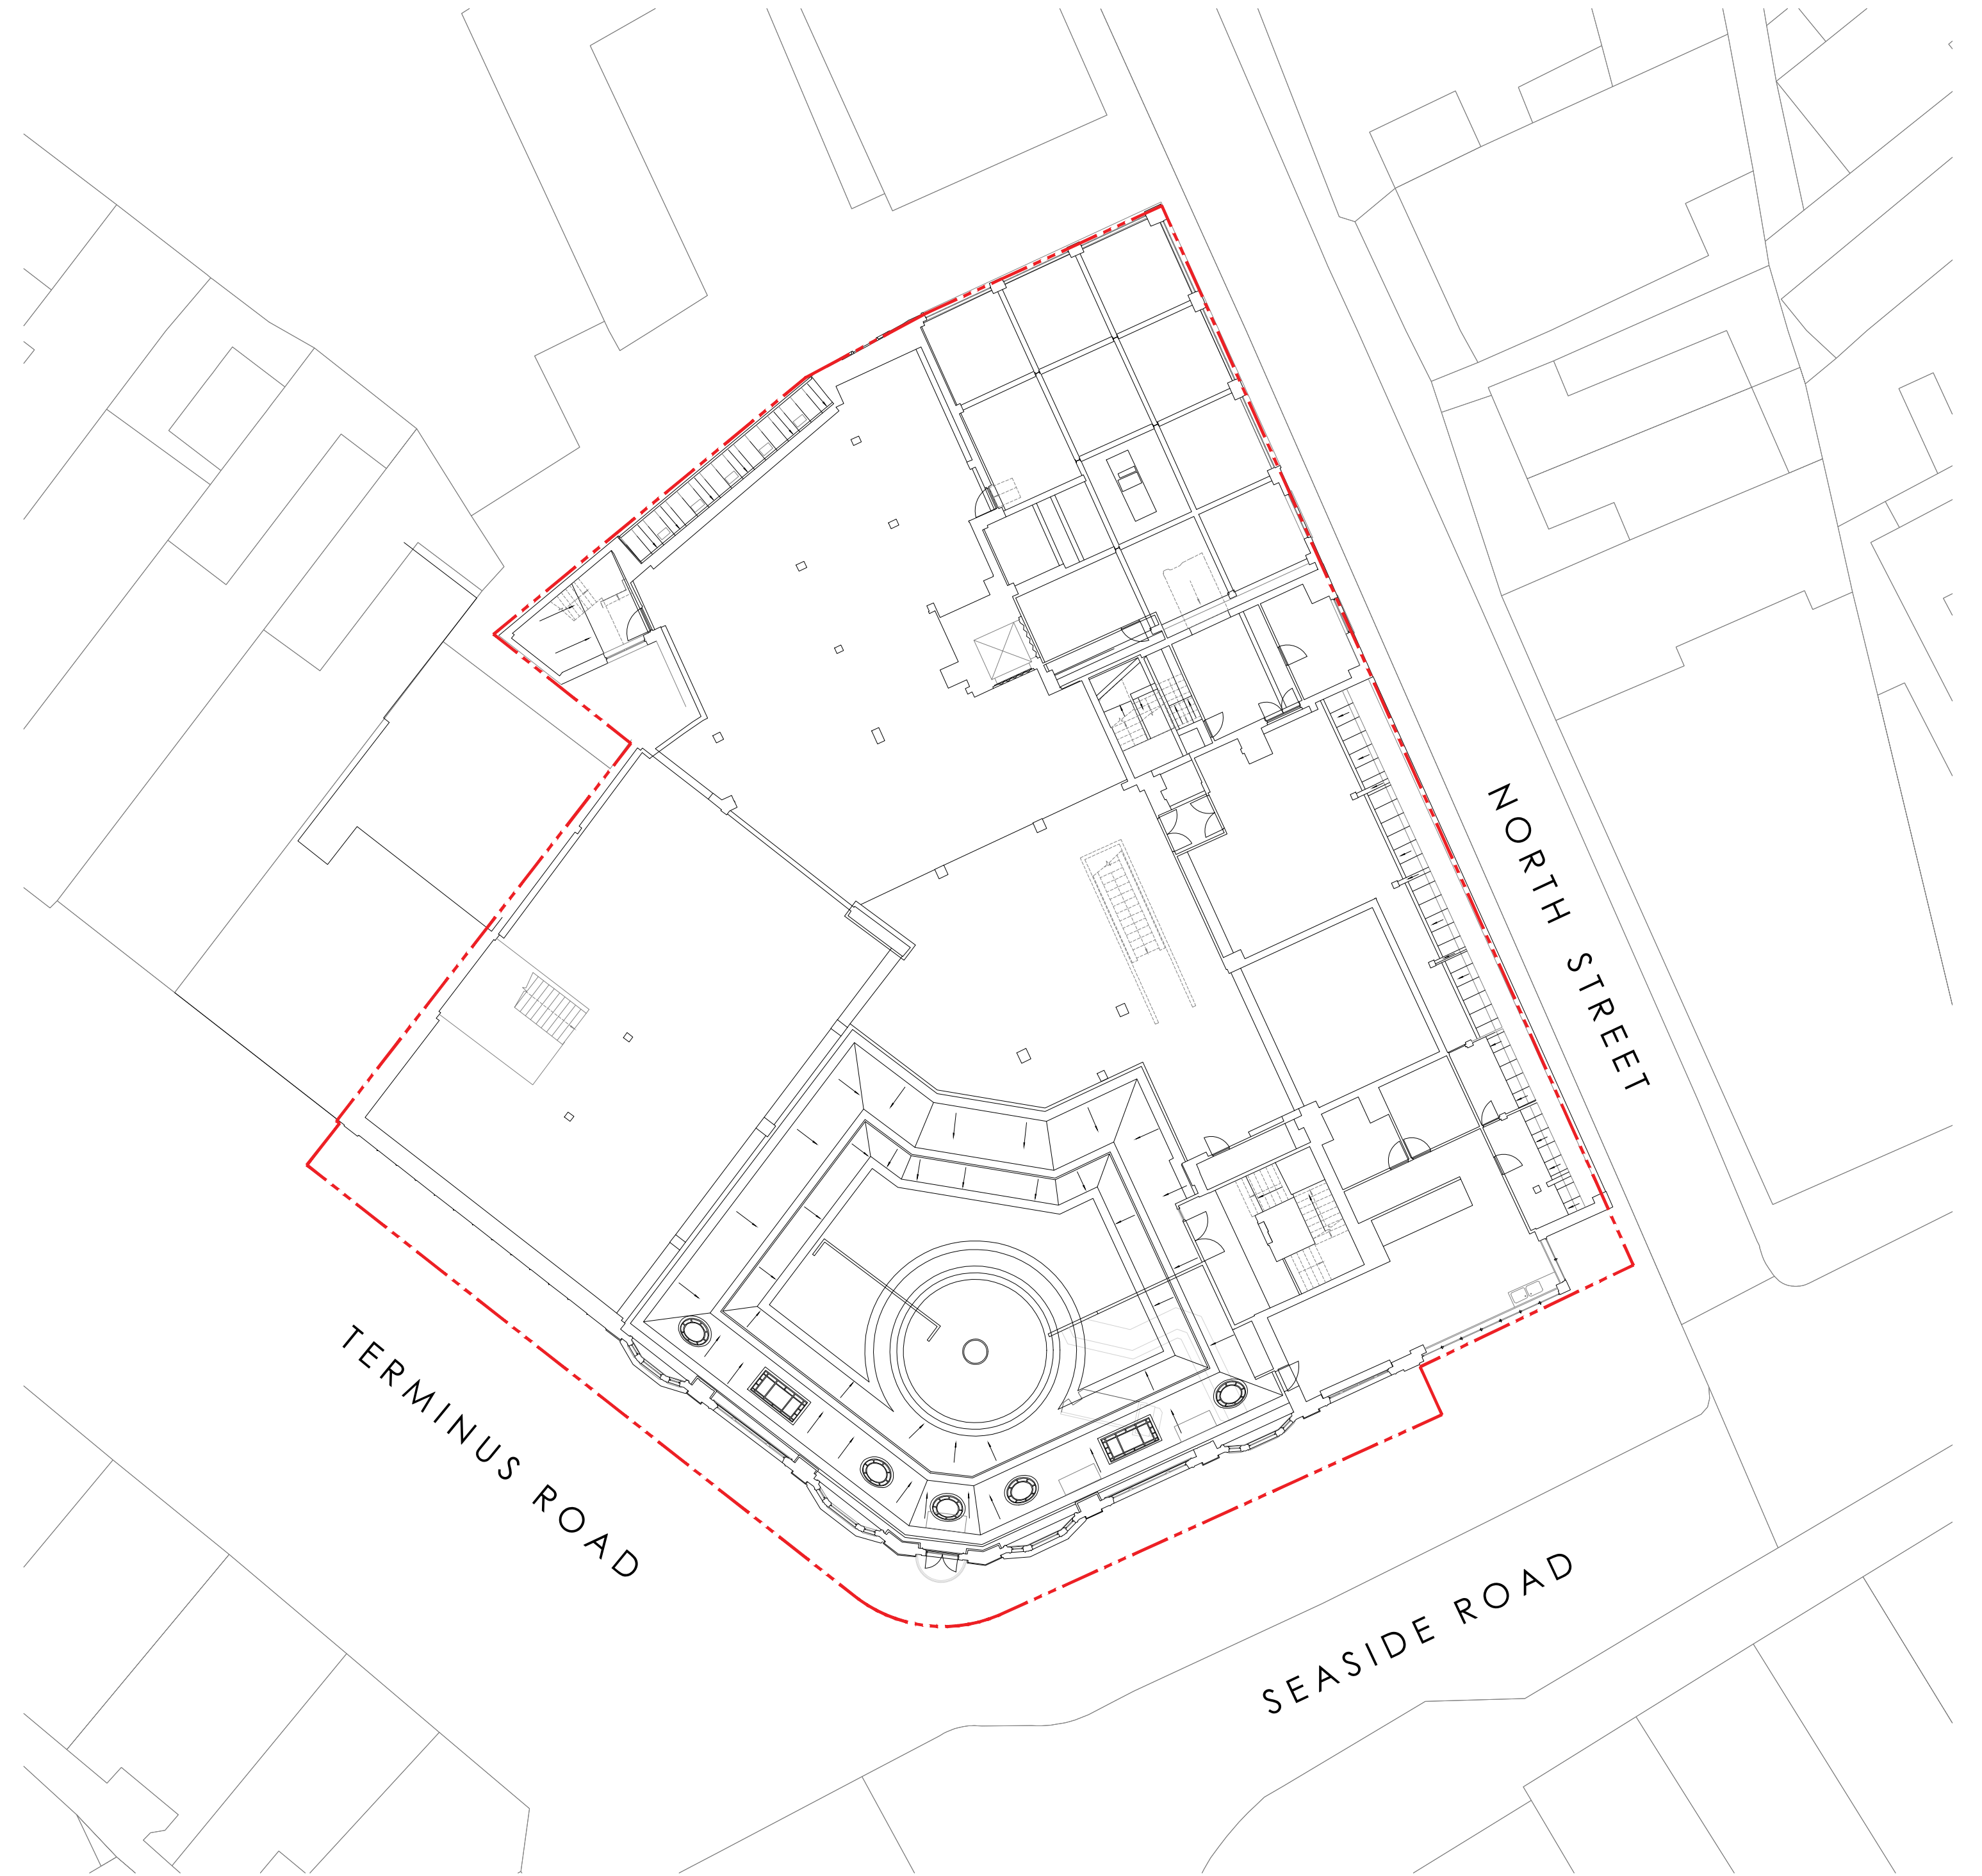

KEY

 Red Line Application
Boundary Approx
Area = 0,45 Acres / 0,18 HA

Project Title	PROPOSED DEVELOPMENT		
	FORMER TJ HUGHES SITE TERMINUS ROAD EASTBOURNE		
Client	CAPREON		
Status	PLANNING		
Scale	1:200	Drawing Size	A2
Date	19.07.22	Drawn By	MW
		Checked	JW

Rev	Date	Description	Rev By	Chk'd By
		Drawing Title		
		Job-Dwg No		
		15968 - 155	Rev	-

- ☐ 2 St. Johns North,
Wakefield, WF1 3QA
t. 01924 291800


☐ Carvers Warehouse, 77 Dale Street,
Manchester, M1 2HG
t. 0161 2388555

☐ The Old Rectory, 79 High Street,
Newport Pagnell, MK16 8AB
t. 01908 211577

☐ 101 London Road,
Reading, RG1 5BY
t. 0118 9507700

☒ 10 Gees Court, St Christophers Place,
London, W1U 1JJ
t. 0207 4091215
- THE
HARRIS
PARTNERSHIP

ARCHITECTS
www.harrispartnership.com

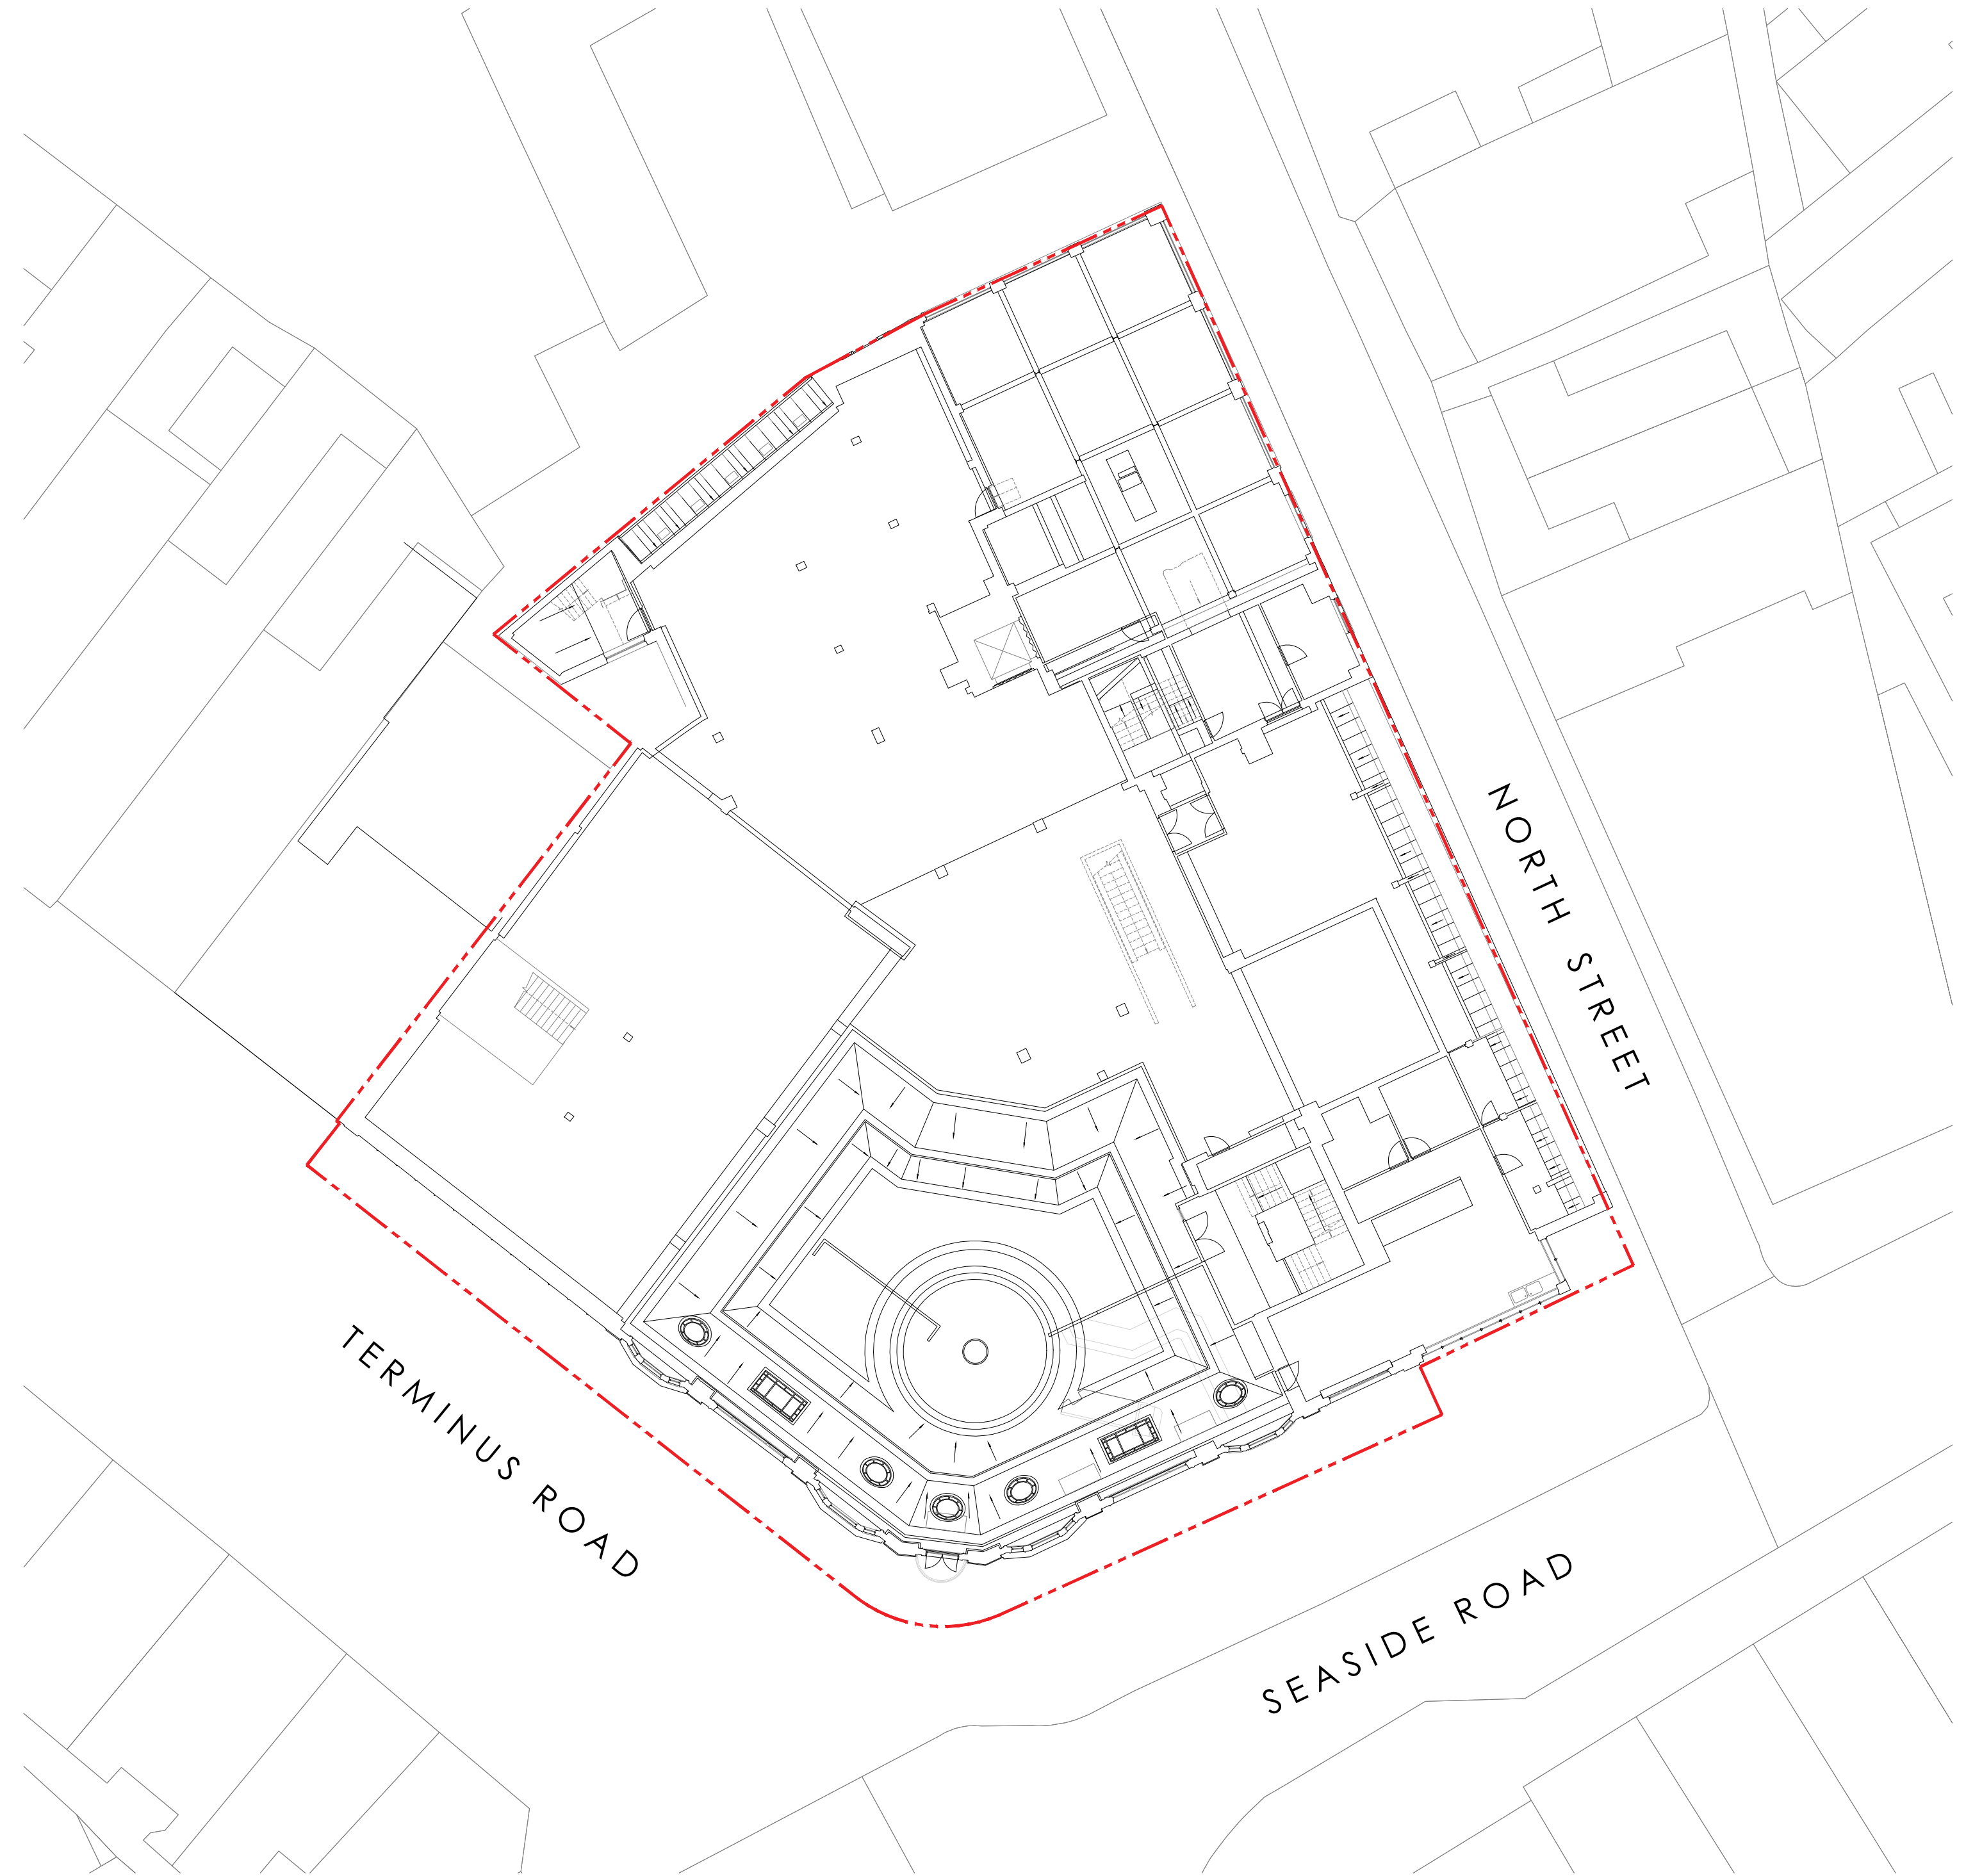

KEY

 Red Line Application
Boundary Approx
Area = 0,45 Acres / 0,18 HA

Project Title	PROPOSED DEVELOPMENT		
	FORMER TJ HUGHES SITE TERMINUS ROAD EASTBOURNE		
Client	CAPREON		
Status	PLANNING		
Scale	1:200	Drawing Size	A2
Date	19.07.22	Drawn By	MW
		Checked	JW

Rev	Date	Description	Rev By	Chk'd By
		Drawing Title	EXISTING GIA THIRD FLOOR PLAN	
		Job-Dwg No	15968 - 156	Rev -

- ☐ 2 St. Johns North,
Wakefield, WF1 3QA
t. 01924 291800

☐ Carvers Warehouse, 77 Dale Street,
Manchester, M1 2HG
t. 0161 2388555

☐ The Old Rectory, 79 High Street,
Newport Pagnell, MK16 8AB
t. 01908 211577

☐ 101 London Road,
Reading, RG1 5BY
t. 0118 9507700

☒ 10 Gees Court, St Christophers Place,
London, W1U 1JJ
t. 0207 4091215
- THE
HARRIS
PARTNERSHIP

ARCHITECTS
www.harrispartnership.com