


Proposed Wick Hill Demise
NIA = 1248.7 m2

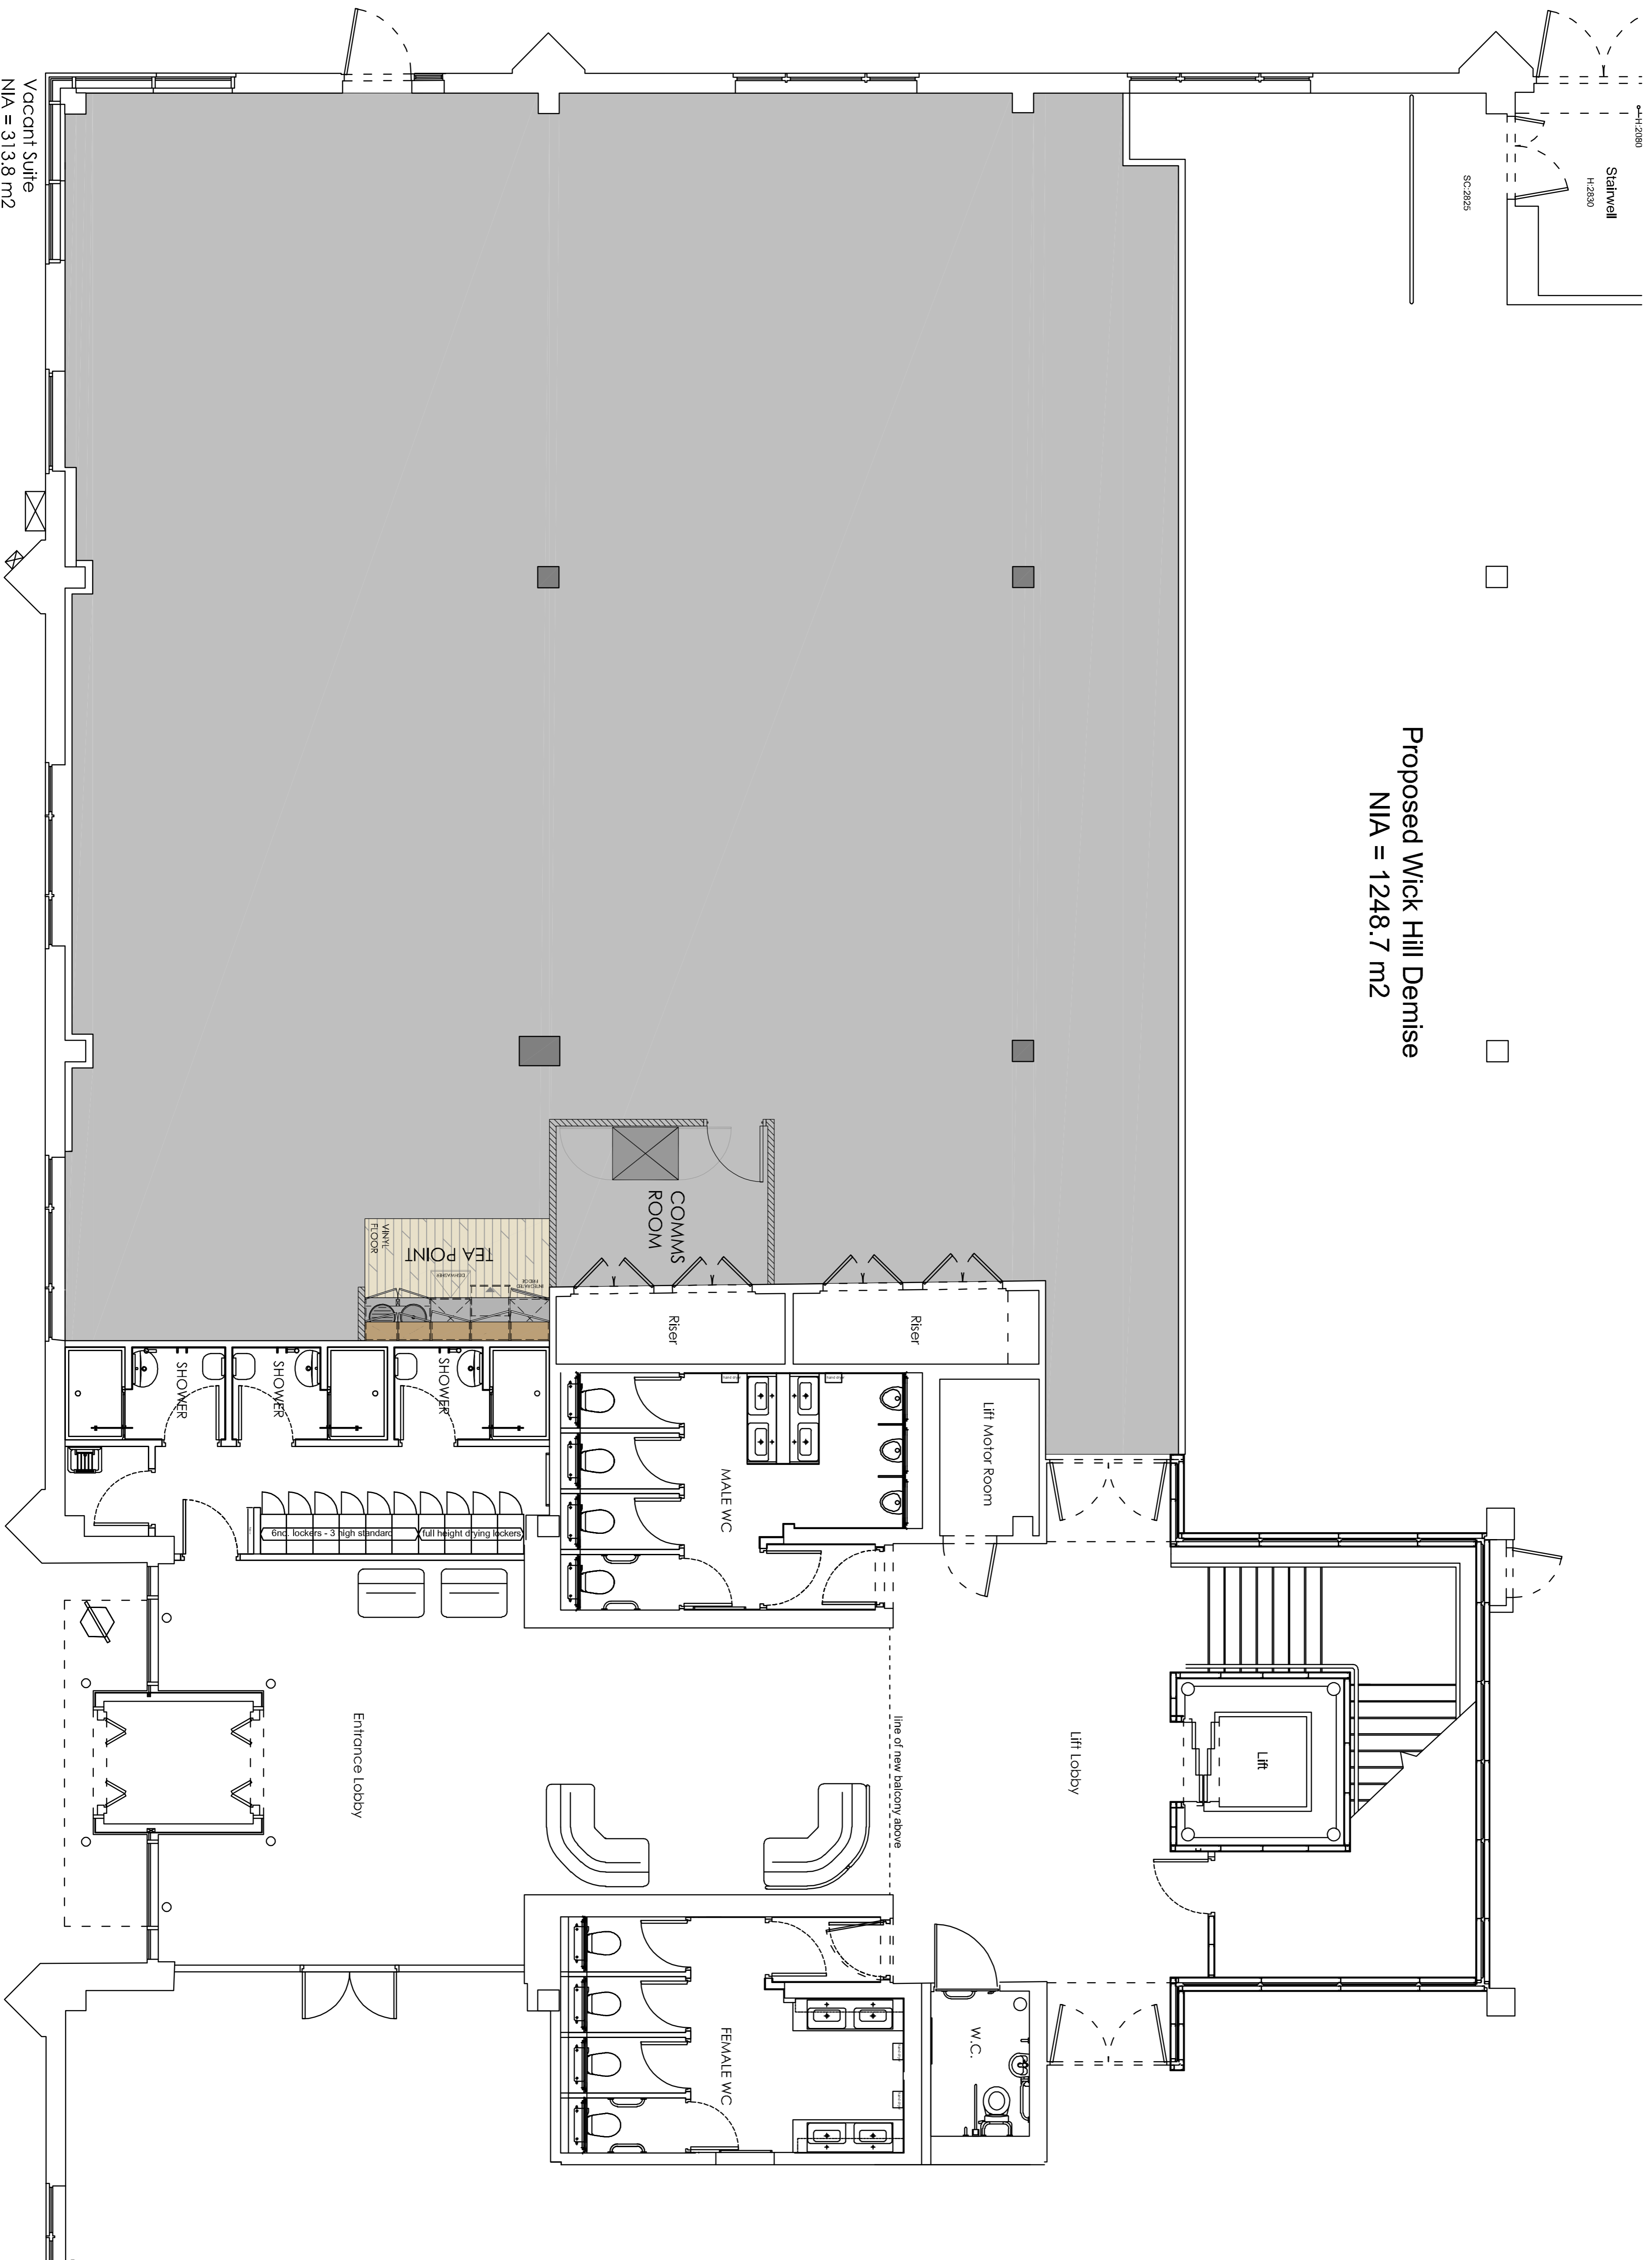

Vacant Suite
NIA = 313.8 m2

Rev.	Revision note	By	Date
-	-	-	-

- Status
- Preliminary / Information
- = Approval/Comment
- = Confirm
- = AS 9411
- = Construction
- = Building Control

INFUTURE
The Corporate Interior Specialist

Client -

Project
GROUND FLOOR UNIT 1
GENESIS BUSINESS PARK
WOKING
GU21 5RW

The
PROPOSED GENERAL LAYOUT
CAT A+

Scale 1:50@A1
Date SEPT 20
Drawn By DW
Checked By / Date

Project No. GEN-G-GL-CAT A+
Drawing Number
Rev -