


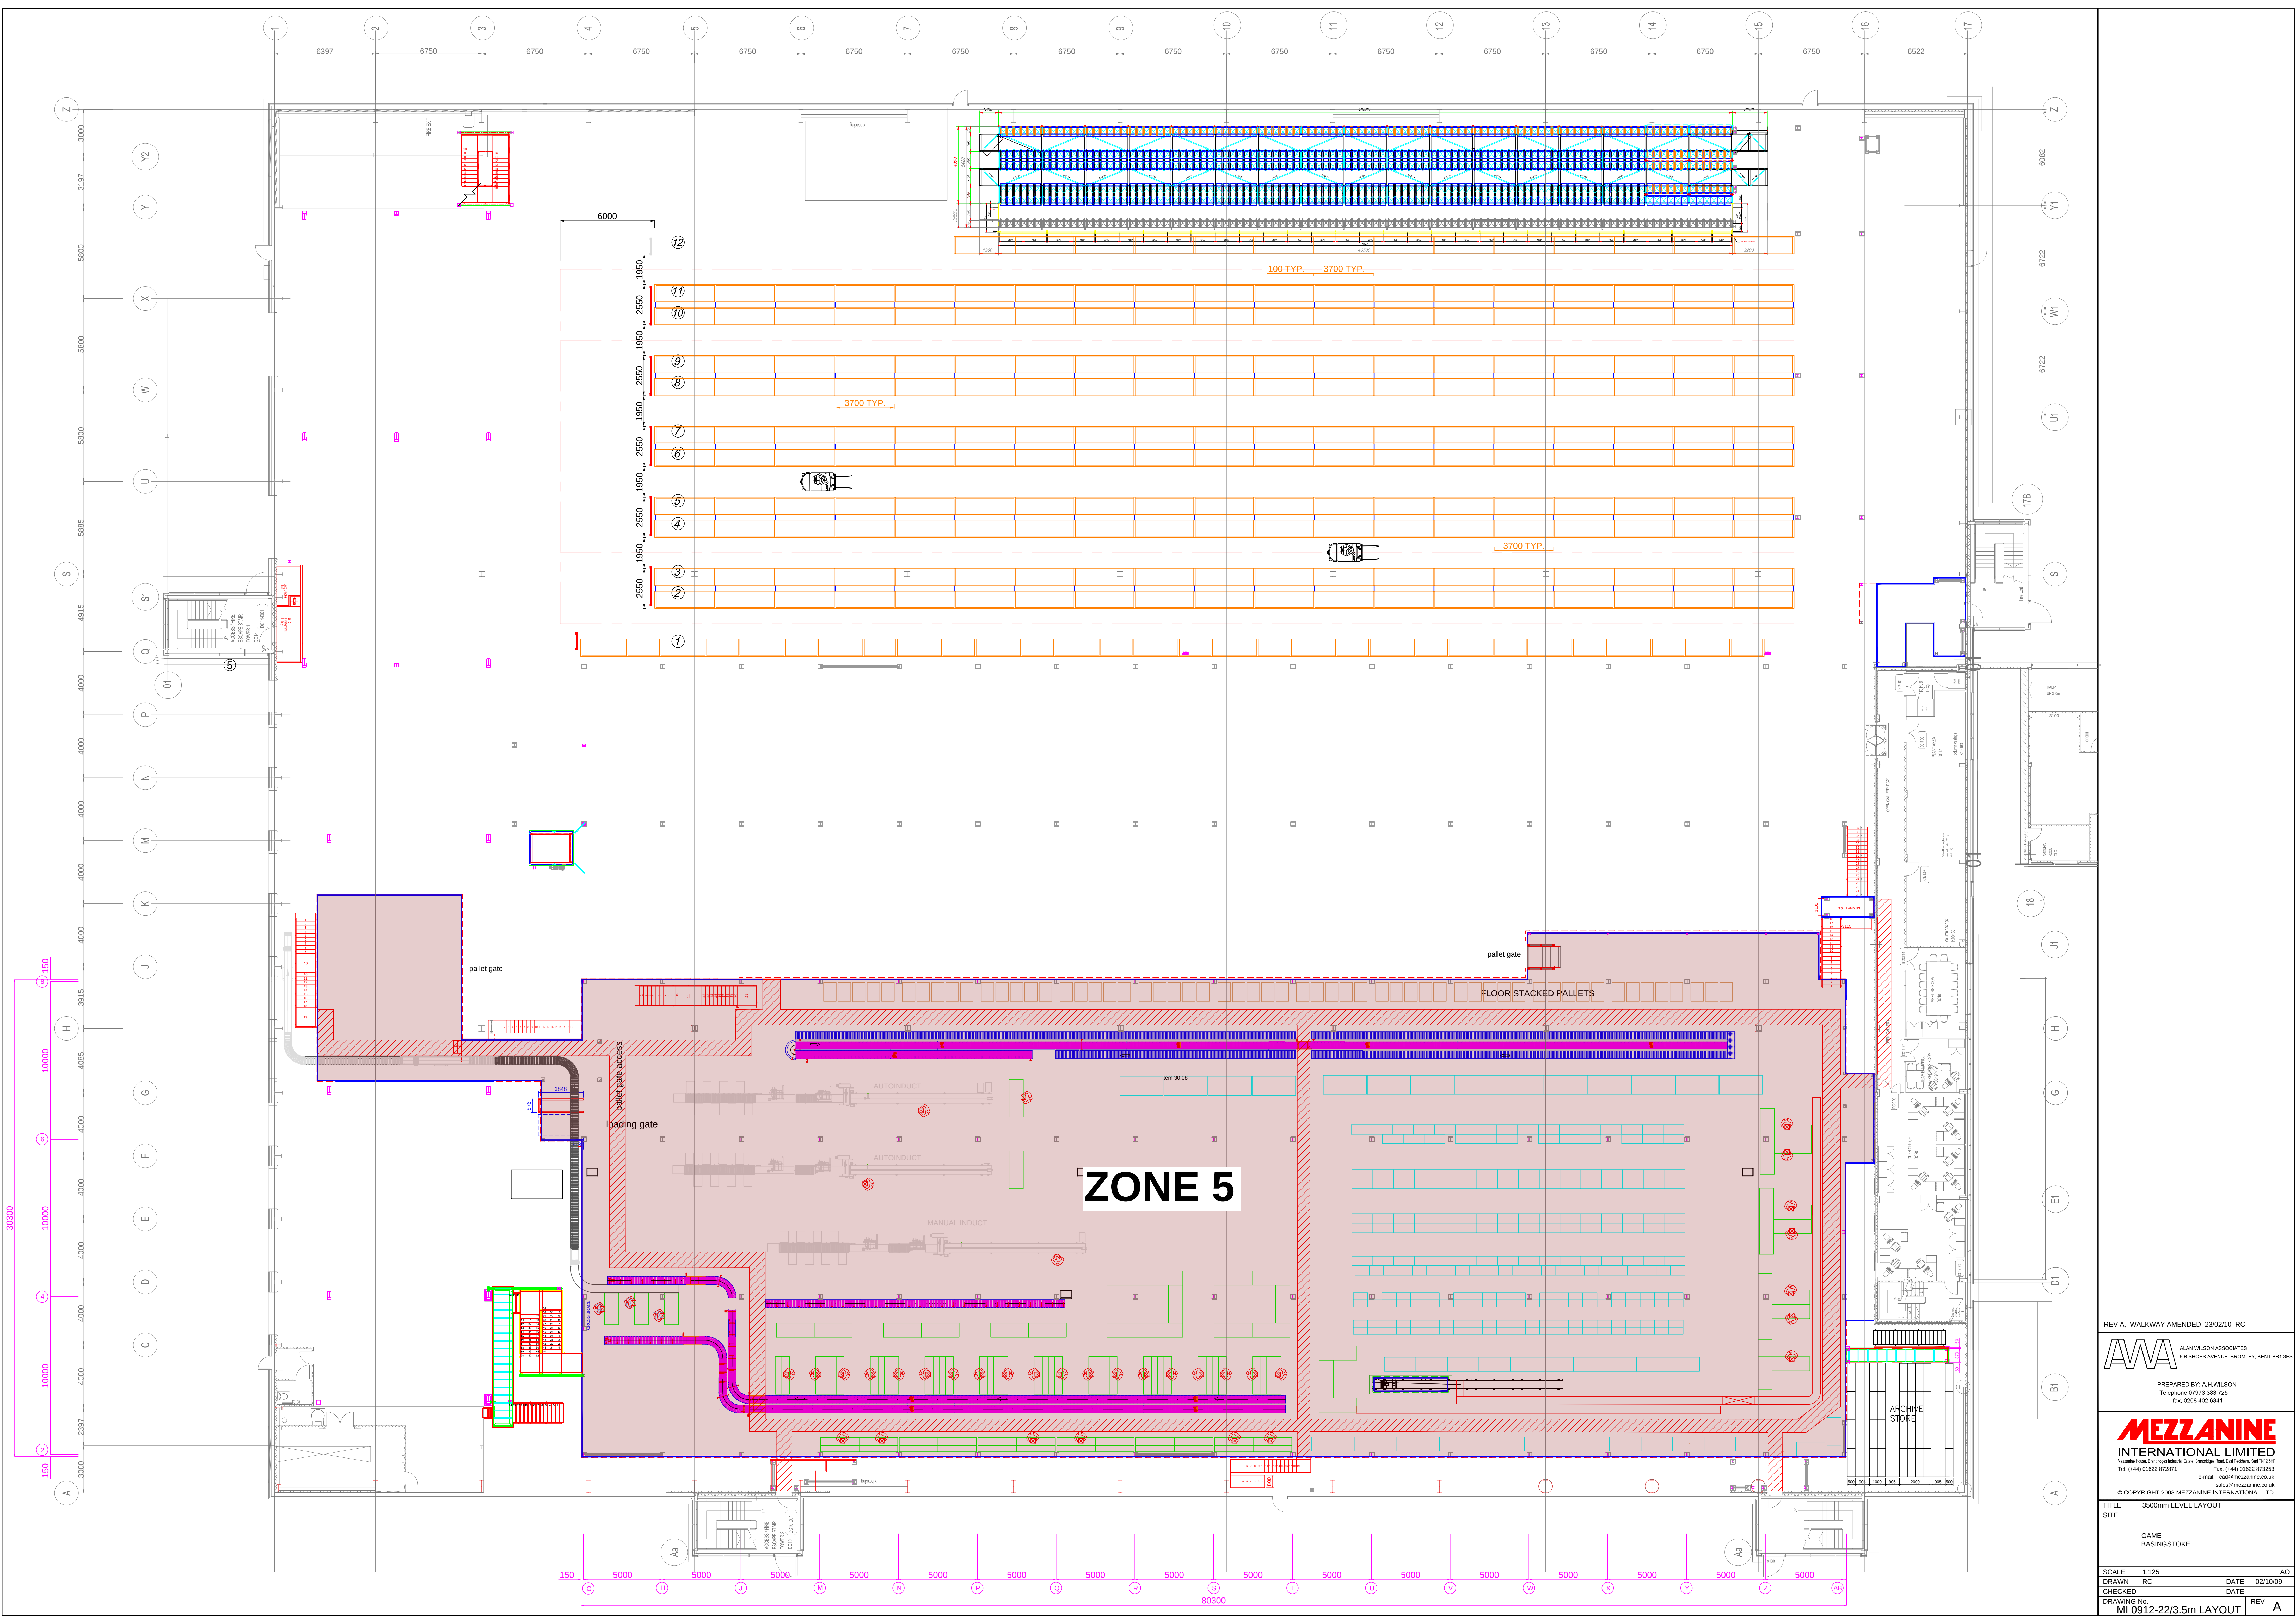

REV A, WALKWAY AMENDED 23/02/10 RC

AWA ALAN WILSON ASSOCIATES
6 BISHOPS AVENUE, BROMLEY, KENT BR1 3ES

PREPARED BY: A.H. WILSON
Telephone 01973 383 725
fax 0208 402 6341

MEZZANINE
INTERNATIONAL LIMITED
Mezzanine House, Buntingford Road, East Peckham, Kent TN11 9JF
Tel: (+44) 01622 872871 Fax: (+44) 01622 872853
e-mail: info@mezzanine.co.uk sales@mezzanine.co.uk
© COPYRIGHT 2008 MEZZANINE INTERNATIONAL LTD.

TITLE 3500mm LEVEL LAYOUT
SITE GAME BASINGSTOKE

SCALE	1:125	AO
DRAWN	RC	DATE 02/10/09
CHECKED		DATE
DRAWING No		REV A
MI 0912-22/3.5m LAYOUT		