

Plan

NOTE

The area edged red on the Plan represents that to which the Lease refers for the Second Floor property known as 231 The Vale, Acton, London W3 7QS.

Wrightmans
Land Registry Compliant Plans



Villiers House
110 Villiers Road, Oxhey Village, Herts. WD19 4AW
DX 42565 BUSHEY

t: 01923 211421 - f: 05601 140158
info@wrightmansplans.co.uk - www.wrightmansplans.co.uk

DRAWING TITLE

Plan for premises at
231 The Vale
Acton
London
W3 7QS

SCALE	DATE	DRAWN BY	APPROVED
1:200		B.K.	E.G.

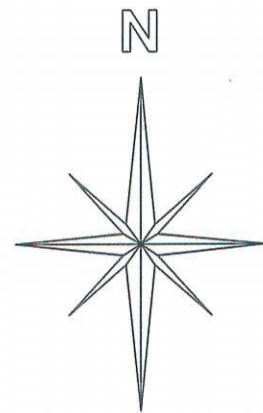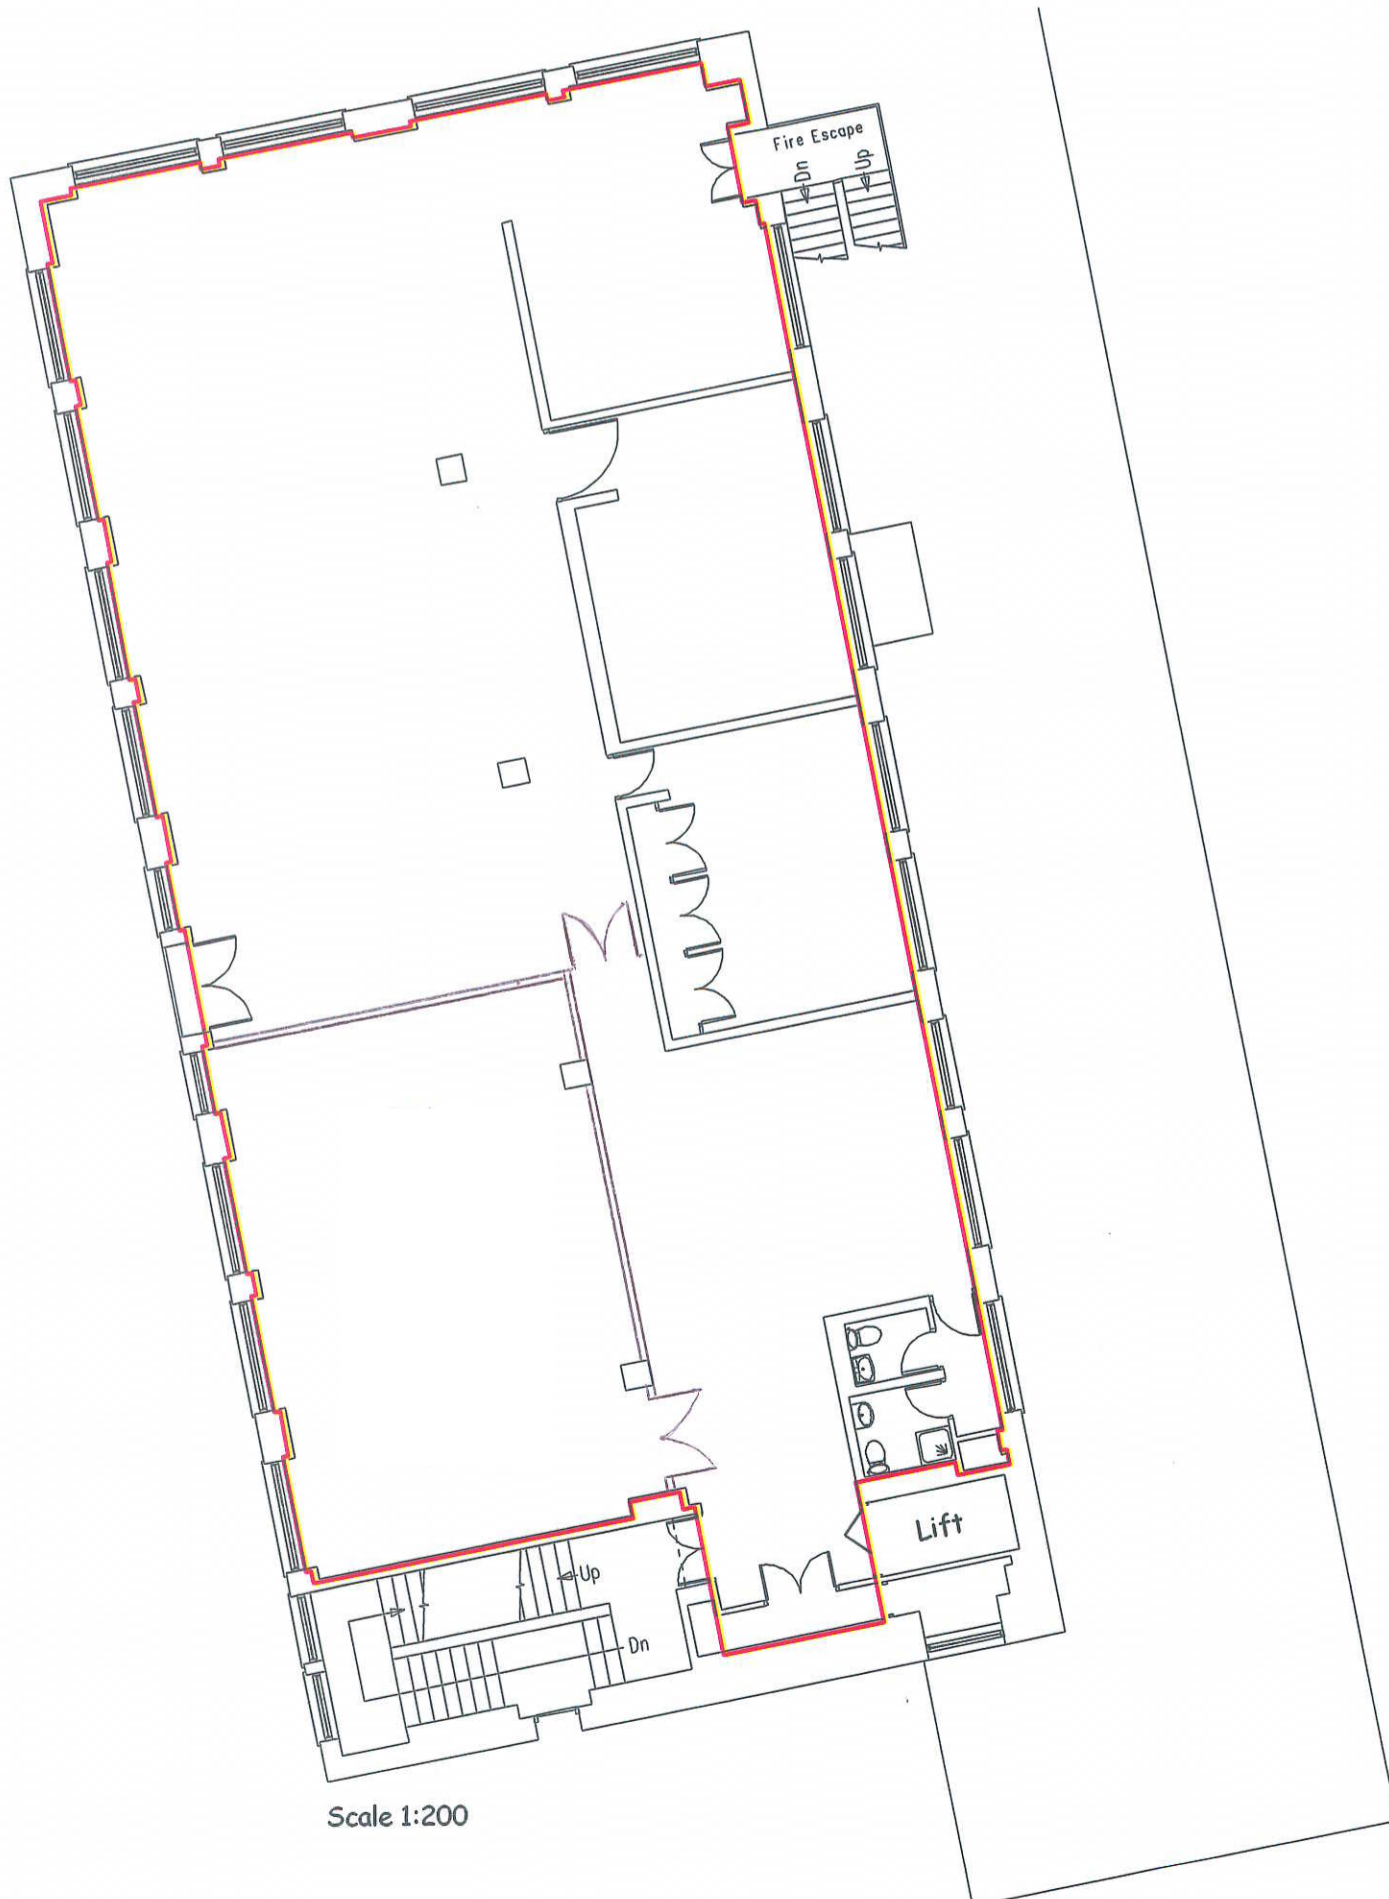

Second Floor
231 The Vale
Acton
London W3 7QS