



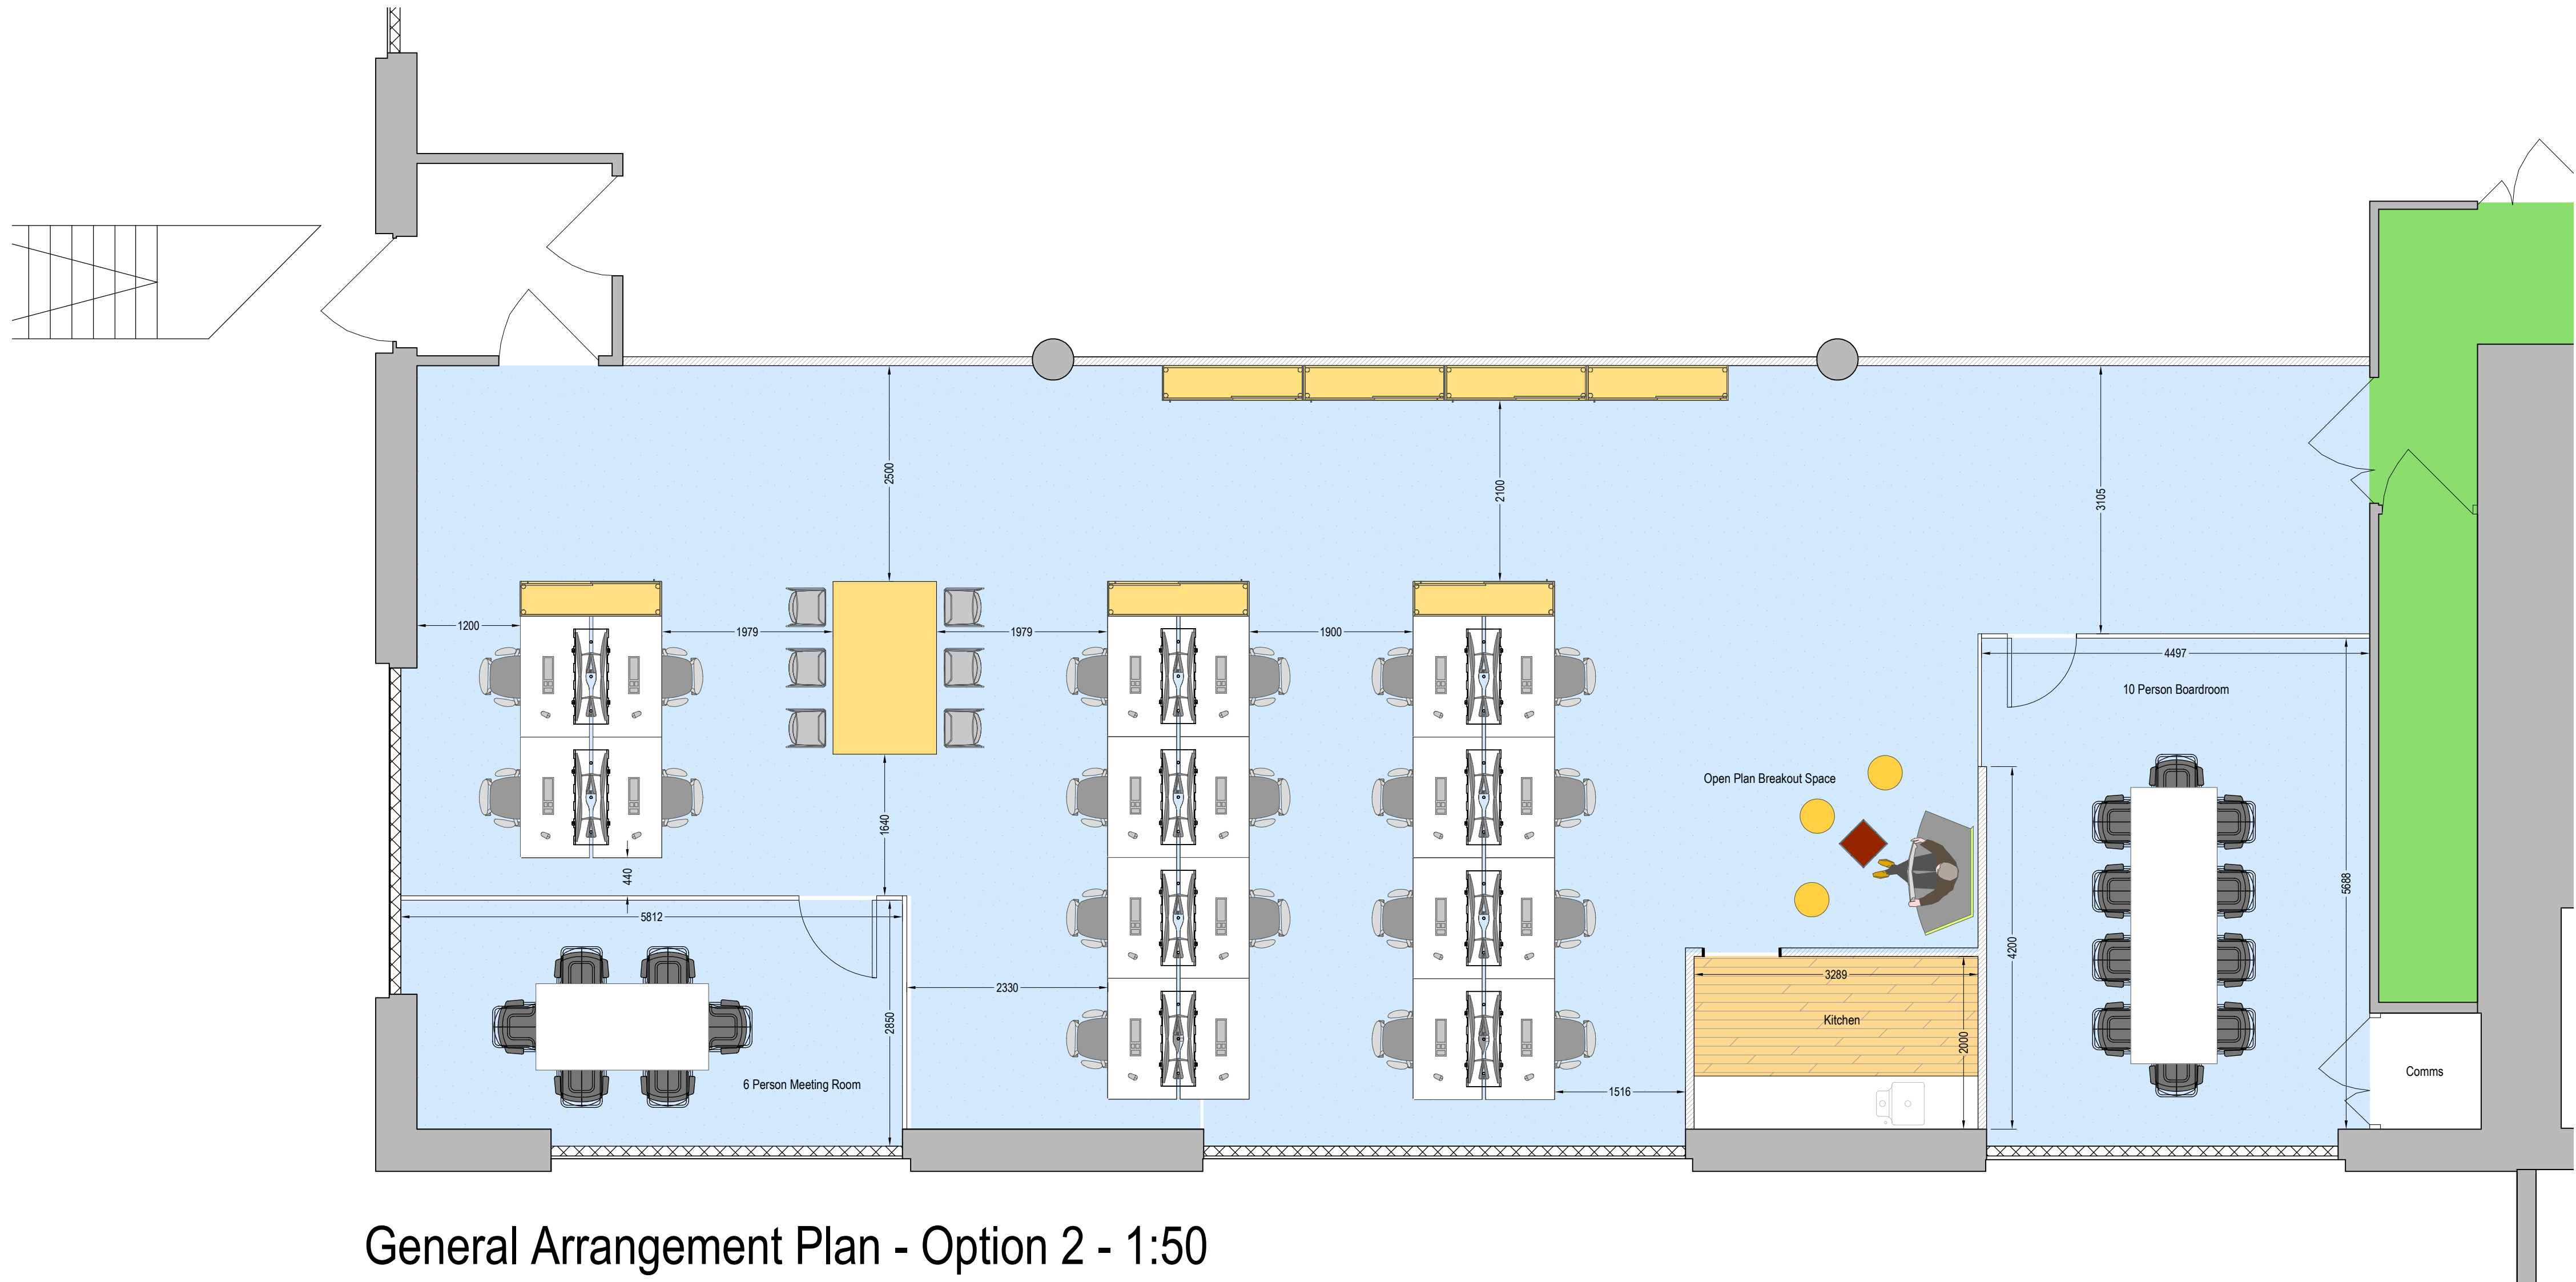

General Arrangement Plan - Option 2 - 1:50

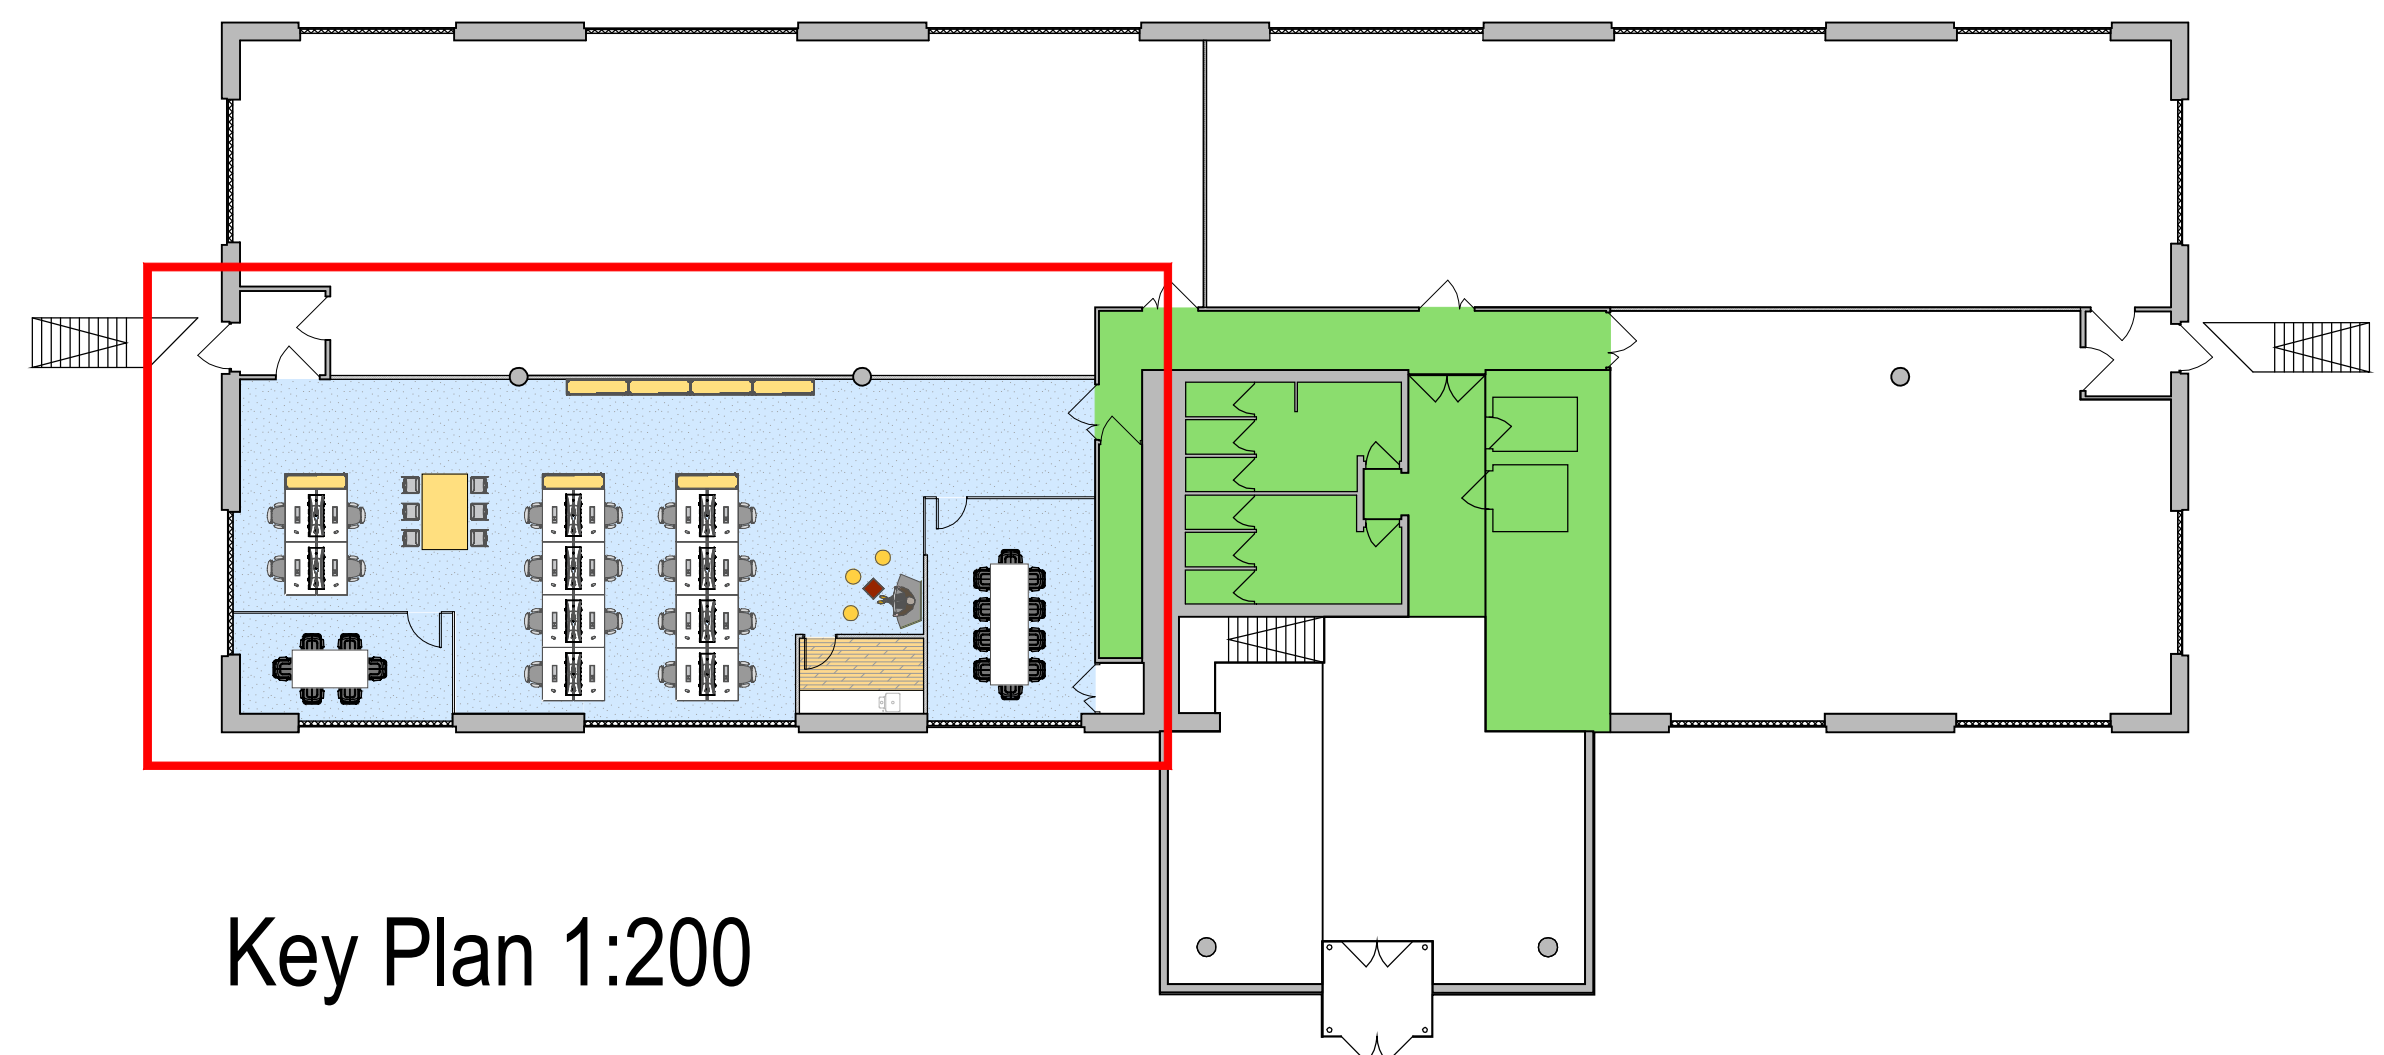

Key Plan 1:200

THIS DRAWING IS COPYRIGHT © OF W1 CONTRACTS LIMITED.
DO NOT SCALE THIS DRAWING.
ALL DIMENSIONS TO BE CHECKED ON SITE. DRAWING TO BE READ IN CONJUNCTION WITH ANY SPECIFICATIONS, SCHEDULES AND CONSULTANTS DRAWINGS AND DETAILS.

D	FURNITURE LAYOUT UPDATED.	JPC	MM	18-12-20
C	CRITICAL GLAZING REMOVED FROM KITCHEN WALL. PLASTERBOARD WALL IN LARGE MEETING ROOM EXTENDED.	JPC	SS	09-12-20
B	NEW OPTION PROPOSAL.	JPC	SS	02-12-20
A	LAYOUT AMENDED.	JPC	SS	26-11-20

Rev	Revision Details	By	Chk'd	Date
-----	------------------	----	-------	------



West 1

T: 0203 300 0134
E: info@w1td.co.uk
W: www.w1td.co.uk
Berkeley Sq. House, London, W1J 6BD.

Project Name
VANDERVELL HOUSE
VANWALL BUSINESS PARK, MAIDENHEAD

Client
BNP Parrabis

DRAWING TITLE
GENERAL ARRANGEMENT - OPTION 2
AS PROPOSED

DRAWN BY JPC	CHECKED BY SS	SCALE @ A1 1:50	DATE 28-10-20
-----------------	------------------	--------------------	------------------

PROJECT No. 1121	DRAWING No. 1121-101	REVISION D
---------------------	-------------------------	---------------

AS BUILT

A1