


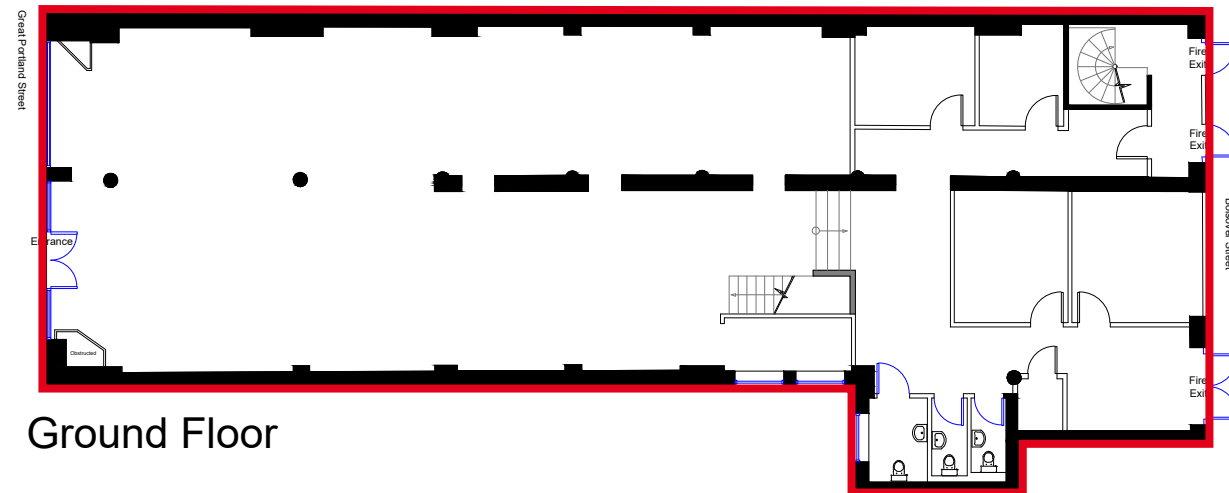


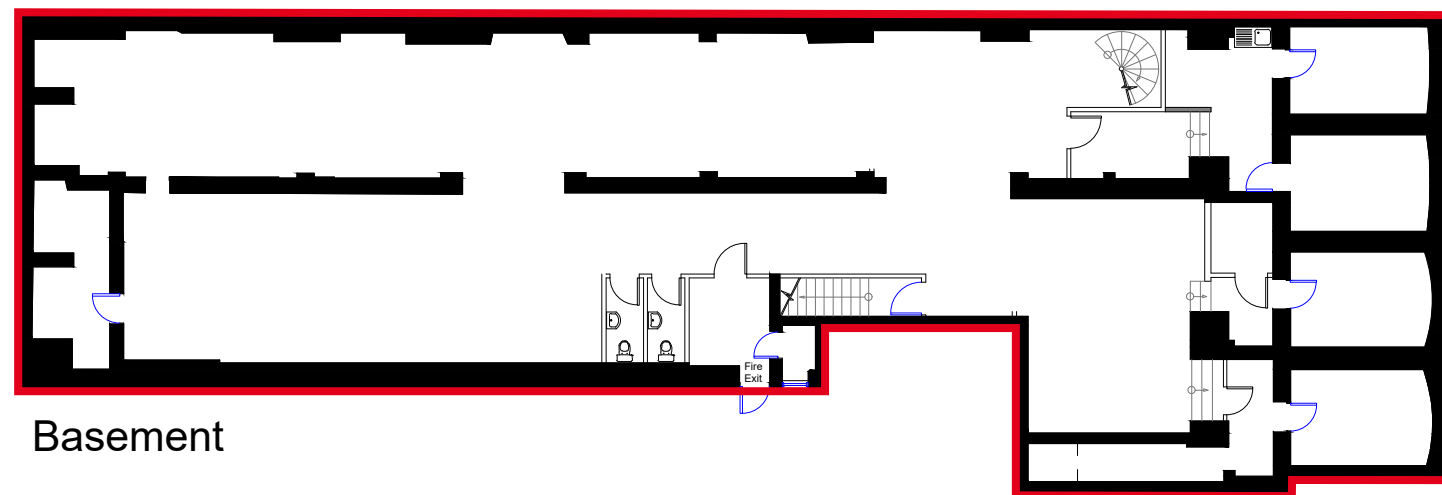

Ground Floor

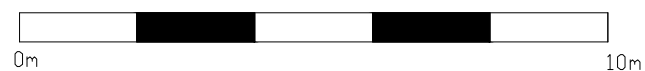


Basement

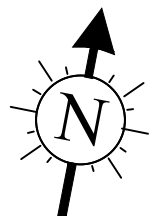

1:200 Scale Bar

Notes

The area edged in red on this plan indicates that to which the Lease refers for the Ground Floor Lock-Up Shop and Basement known as 210 Great Portland Street, London W1W 5BQ.

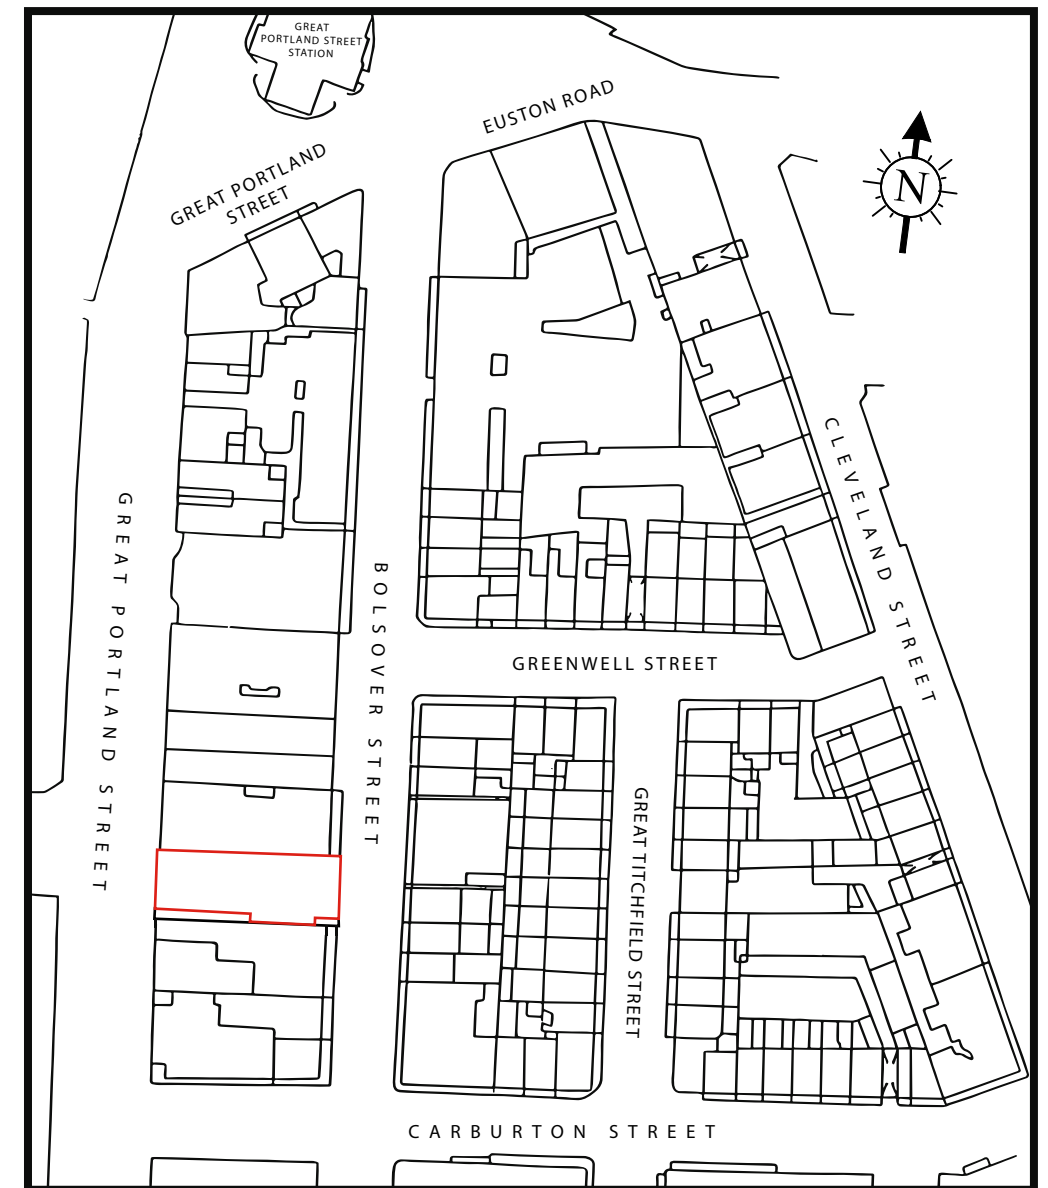

Project
210 Great Portland Street
London
W1W 5BQ

Title
Lease Plan
Ground Floor Lock-up Shop and Basement