


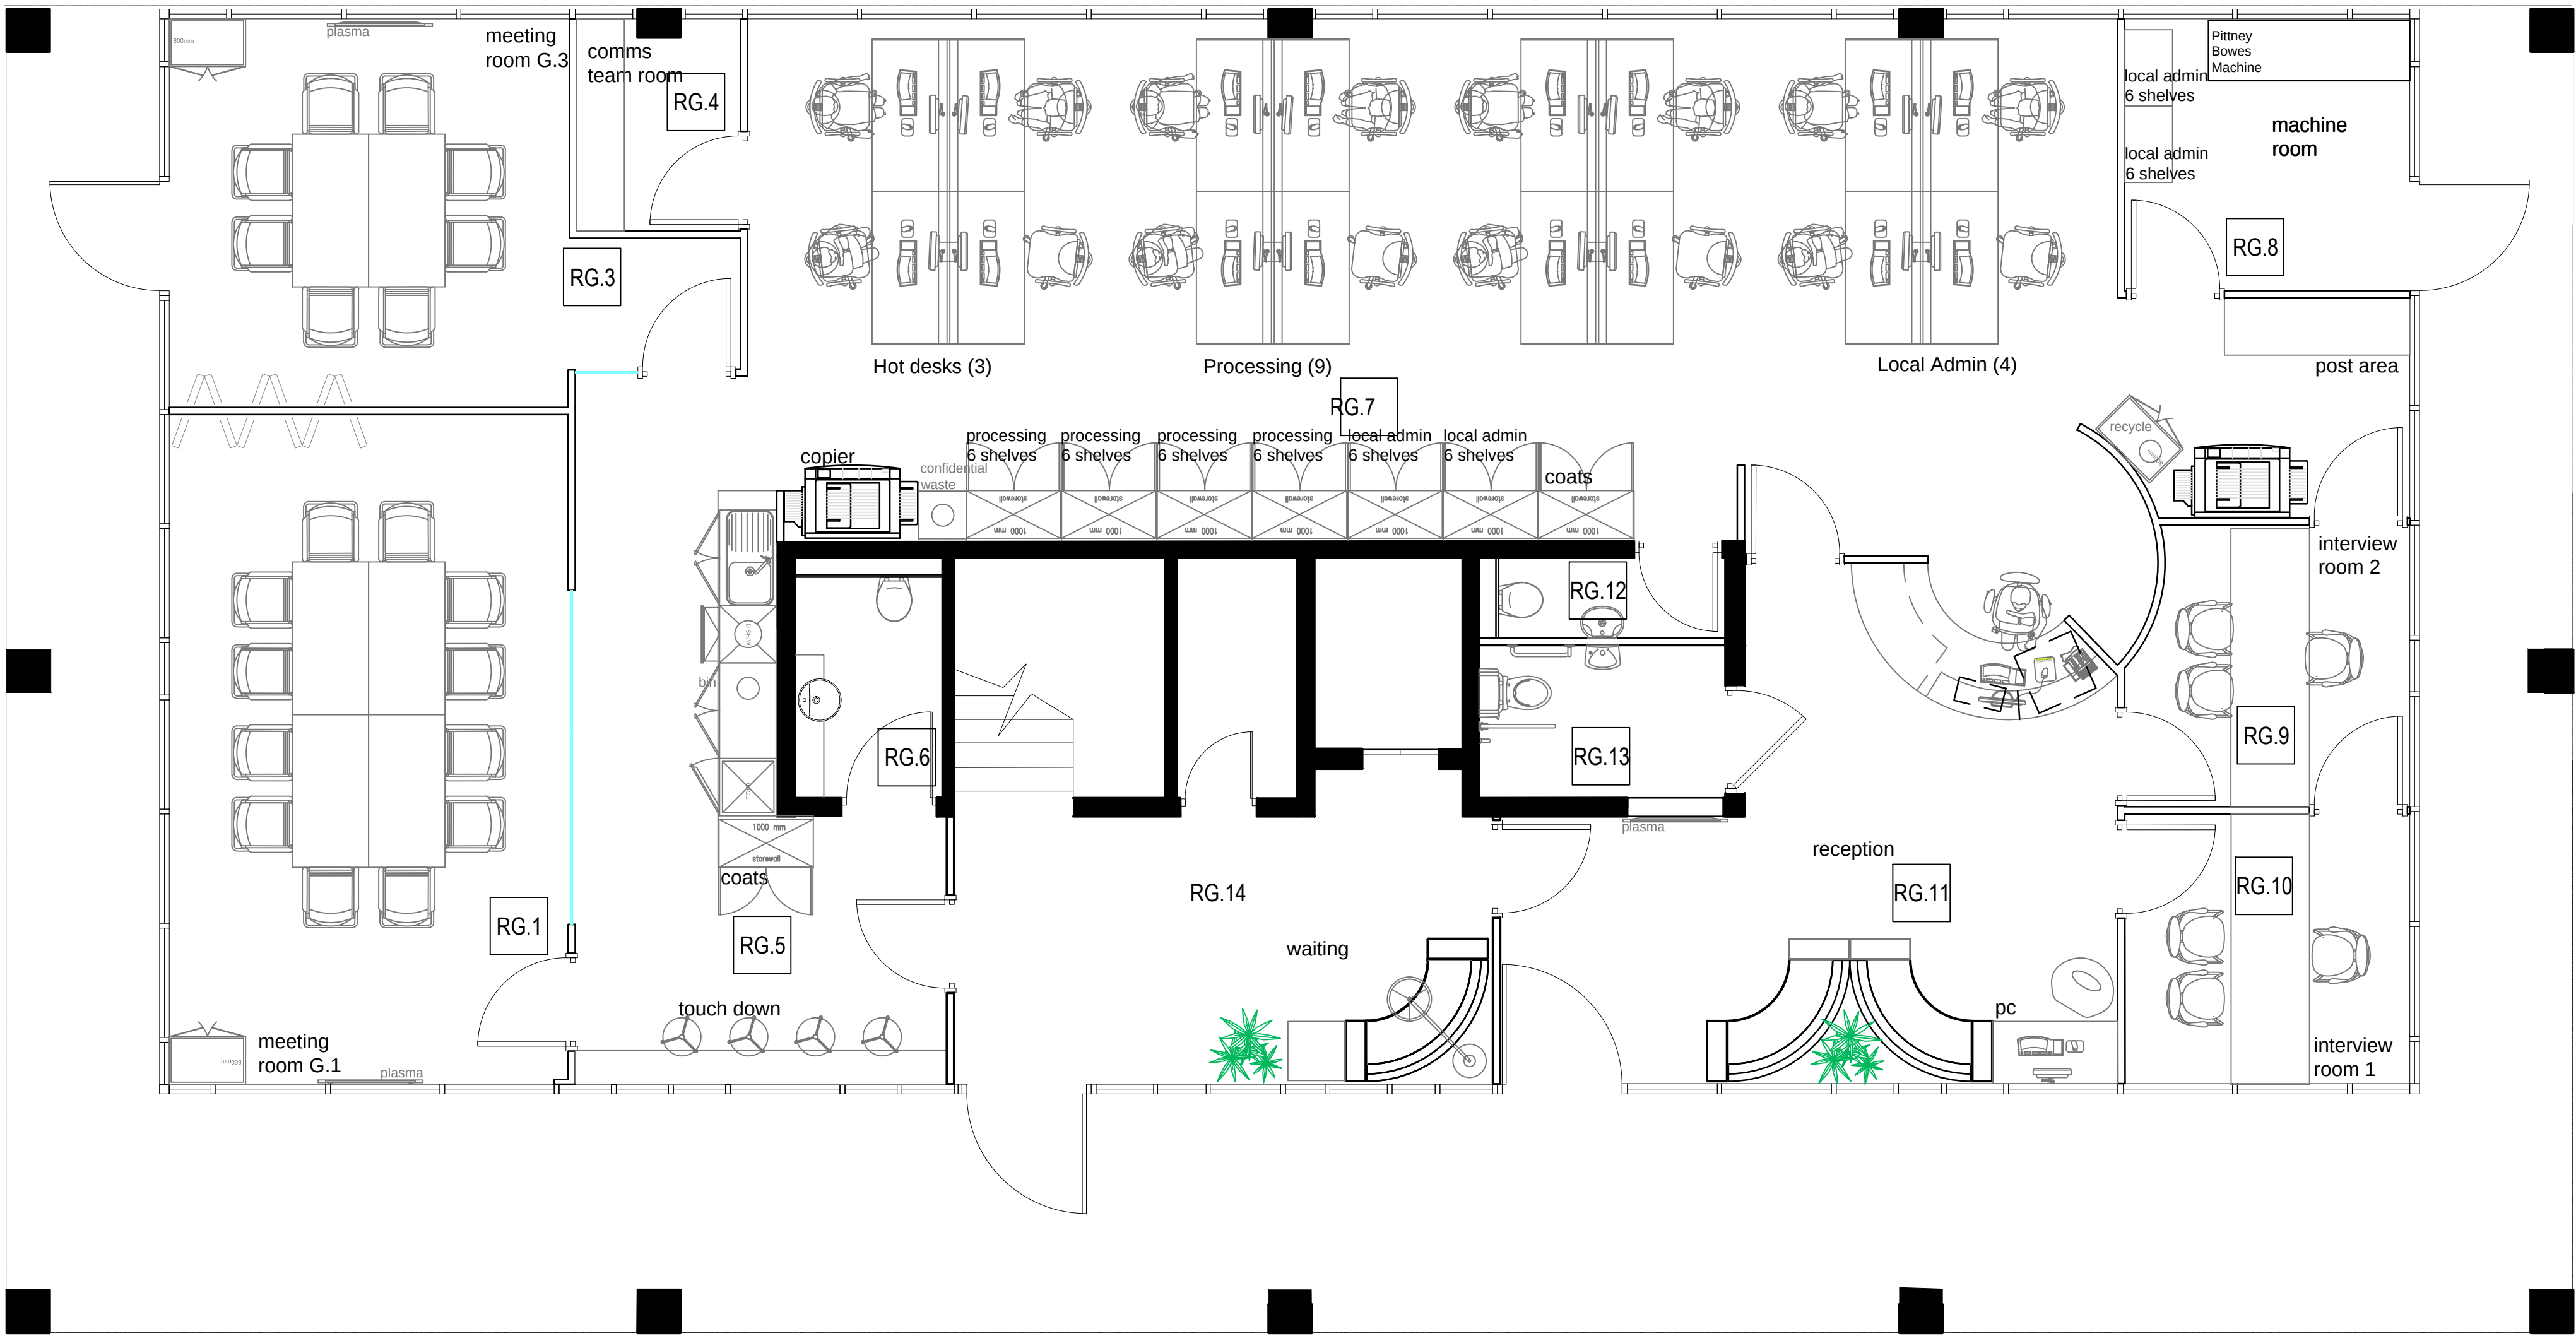

Ground Floor

H	Bin added to tea point	26.08.13	GRD
G	Confidential waste and recycle bins added.	19.08.13	LM
F	Meeting room table sizes amended.	07.08.13	LM
E	Folding wall omitted between meeting rooms G1 and G2, furniture reconfigured to suit.	05.08.13	LM
D	1 no. curved sofa removed from staff entrance	24.07.13	LM
C	Meeting rooms renumbered, solid nib added next to meeting room doors, copier relocated.	17.07.13	LM
B	2 additional desk added	08.07.13	LM
A	Breakfast bar touch down in meeting area added Reception area opened up, machine room closed off.	03.07.13	LM

Rev.	Description	Date	Initial
ISO QMF 30			

interaction
engaging space

Wharf House
Widcombe Hill, Bath, BA2 6AA
Telephone 01225 485600, Fax 01225 485601

Project Guinness South

Location Henshaw House
Milton Keynes

CAD Ref ALLWD01 Drawn LM

Title General Arrangement
Ground Floor

Scale 1:50@A1 Date 01.07.13 Checked

DWG No. B1329-0G-GA-01 Rev H

Status

DO NOT SCALE
All dimensions to be checked on site. Discrepancies to be reported to INTERACTION
COPYRIGHT OF INTERACTION