



KEY TO GENERAL ARRANGEMENT

Some symbols shown may not appear in drawing, and may not be to scale. Drawing must be printed in colour.



Existing fit-out & basebuild

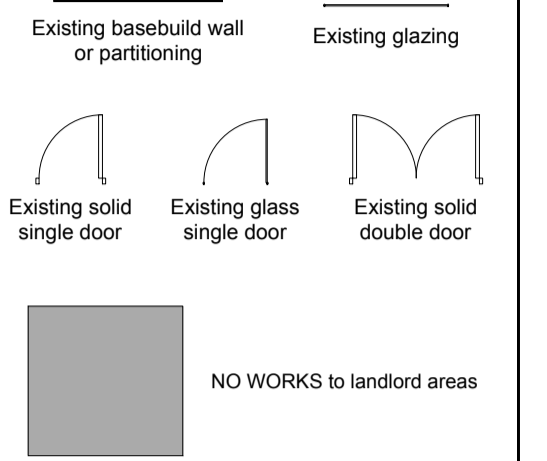

New partitioning, glazing and doors

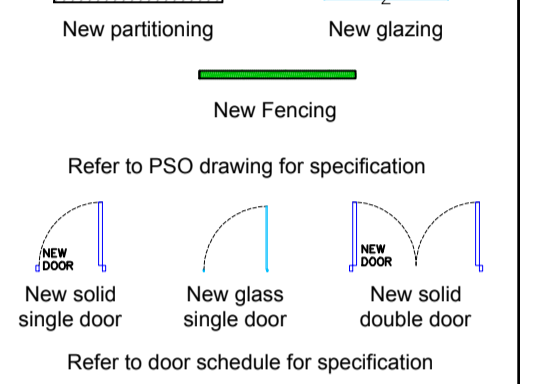

Furniture

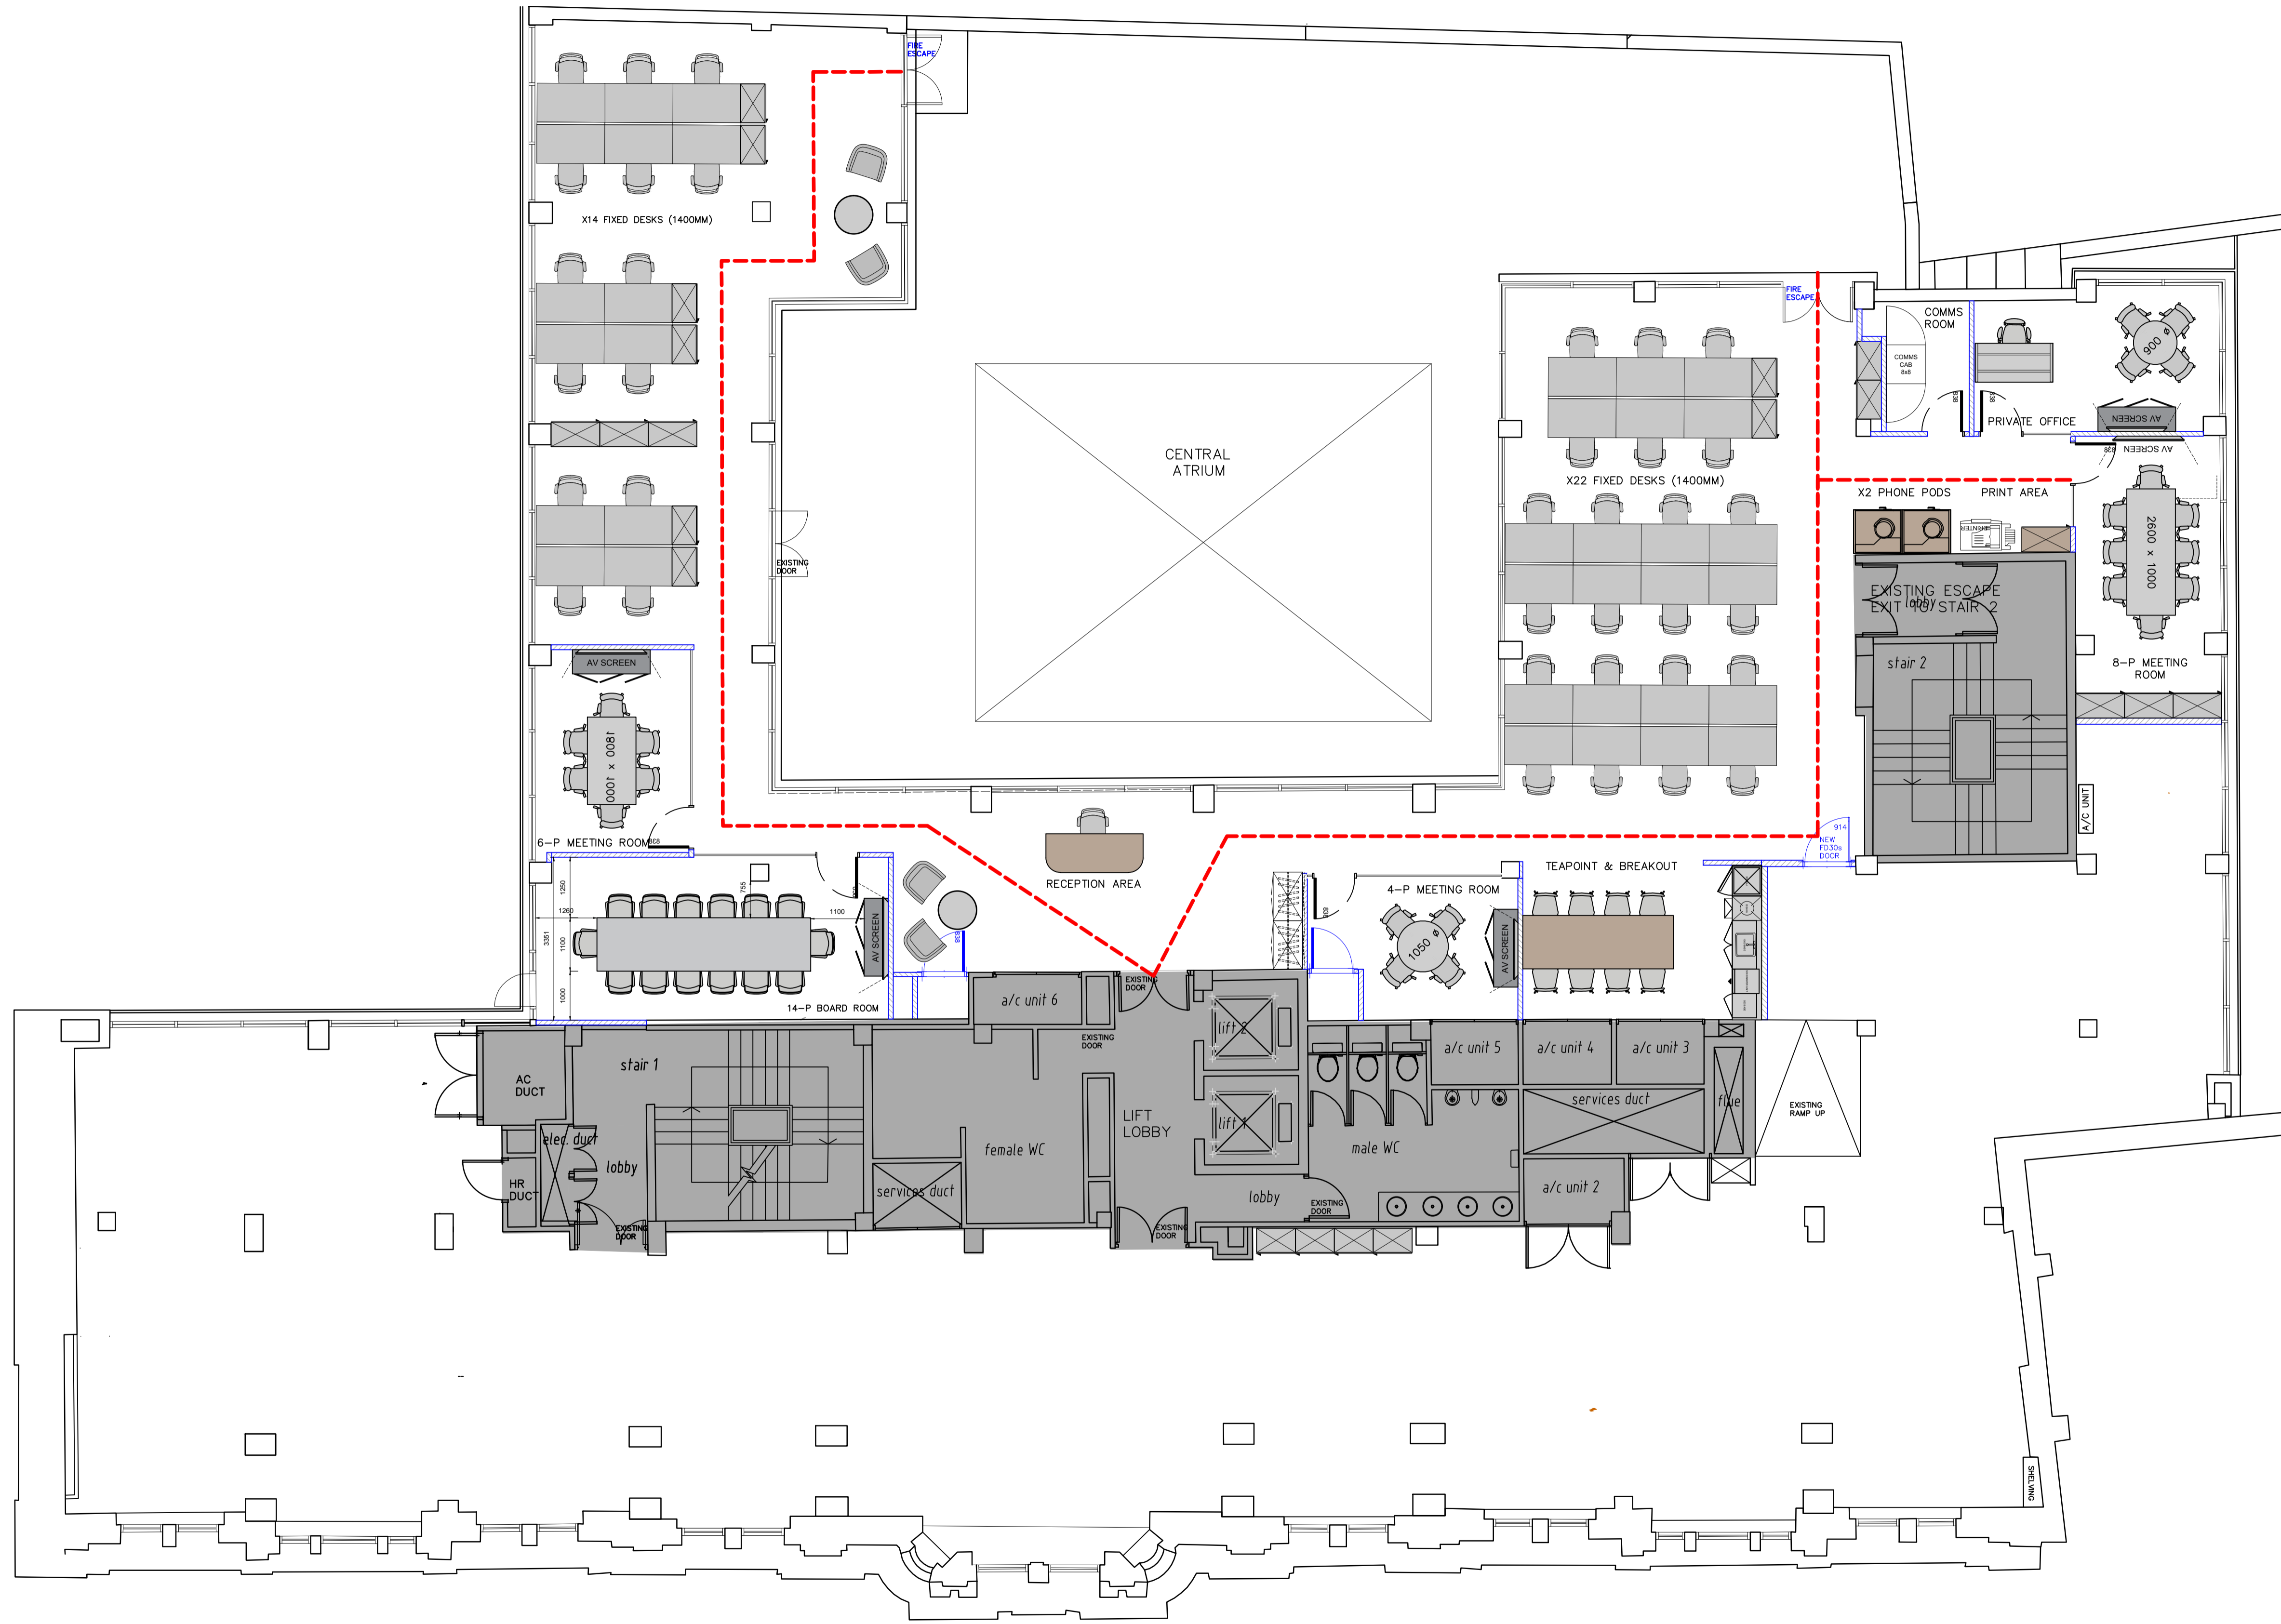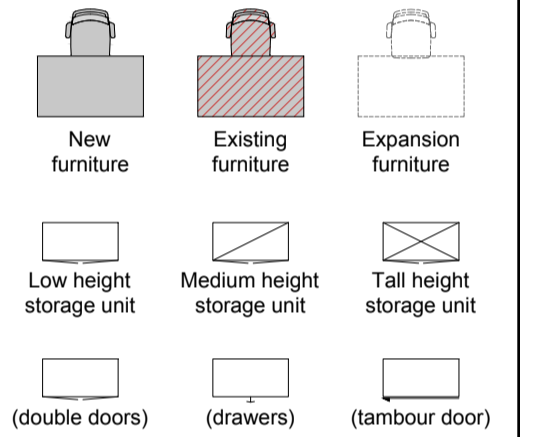

ELY PLACE

Drawing first produced MTLF 20/03/26

REV	DESCRIPTION	BY	DATE

DRAWING STATUS  
**FEASIBILITY**

SRP

Address  
15-20 Ely Place  
London  
EC1N 6SN

Project Number <b>F1711</b>	Floor <b>01</b>	Detail <b>GA</b>
--------------------------------	--------------------	---------------------

Drawing Title  
**First Floor  
General Arrangement**

Produced by	Scale	Date Created	Rev
MTLF	1:75@A1	13/04/26	-

FUTURE OFFICE INTERIORS LTD  
 Treasure House  
 19-21 Hatton Garden  
 London, EC1N 8NR  
 info@future-interiors.co.uk  
 +44 (0)20 3949 8300

