


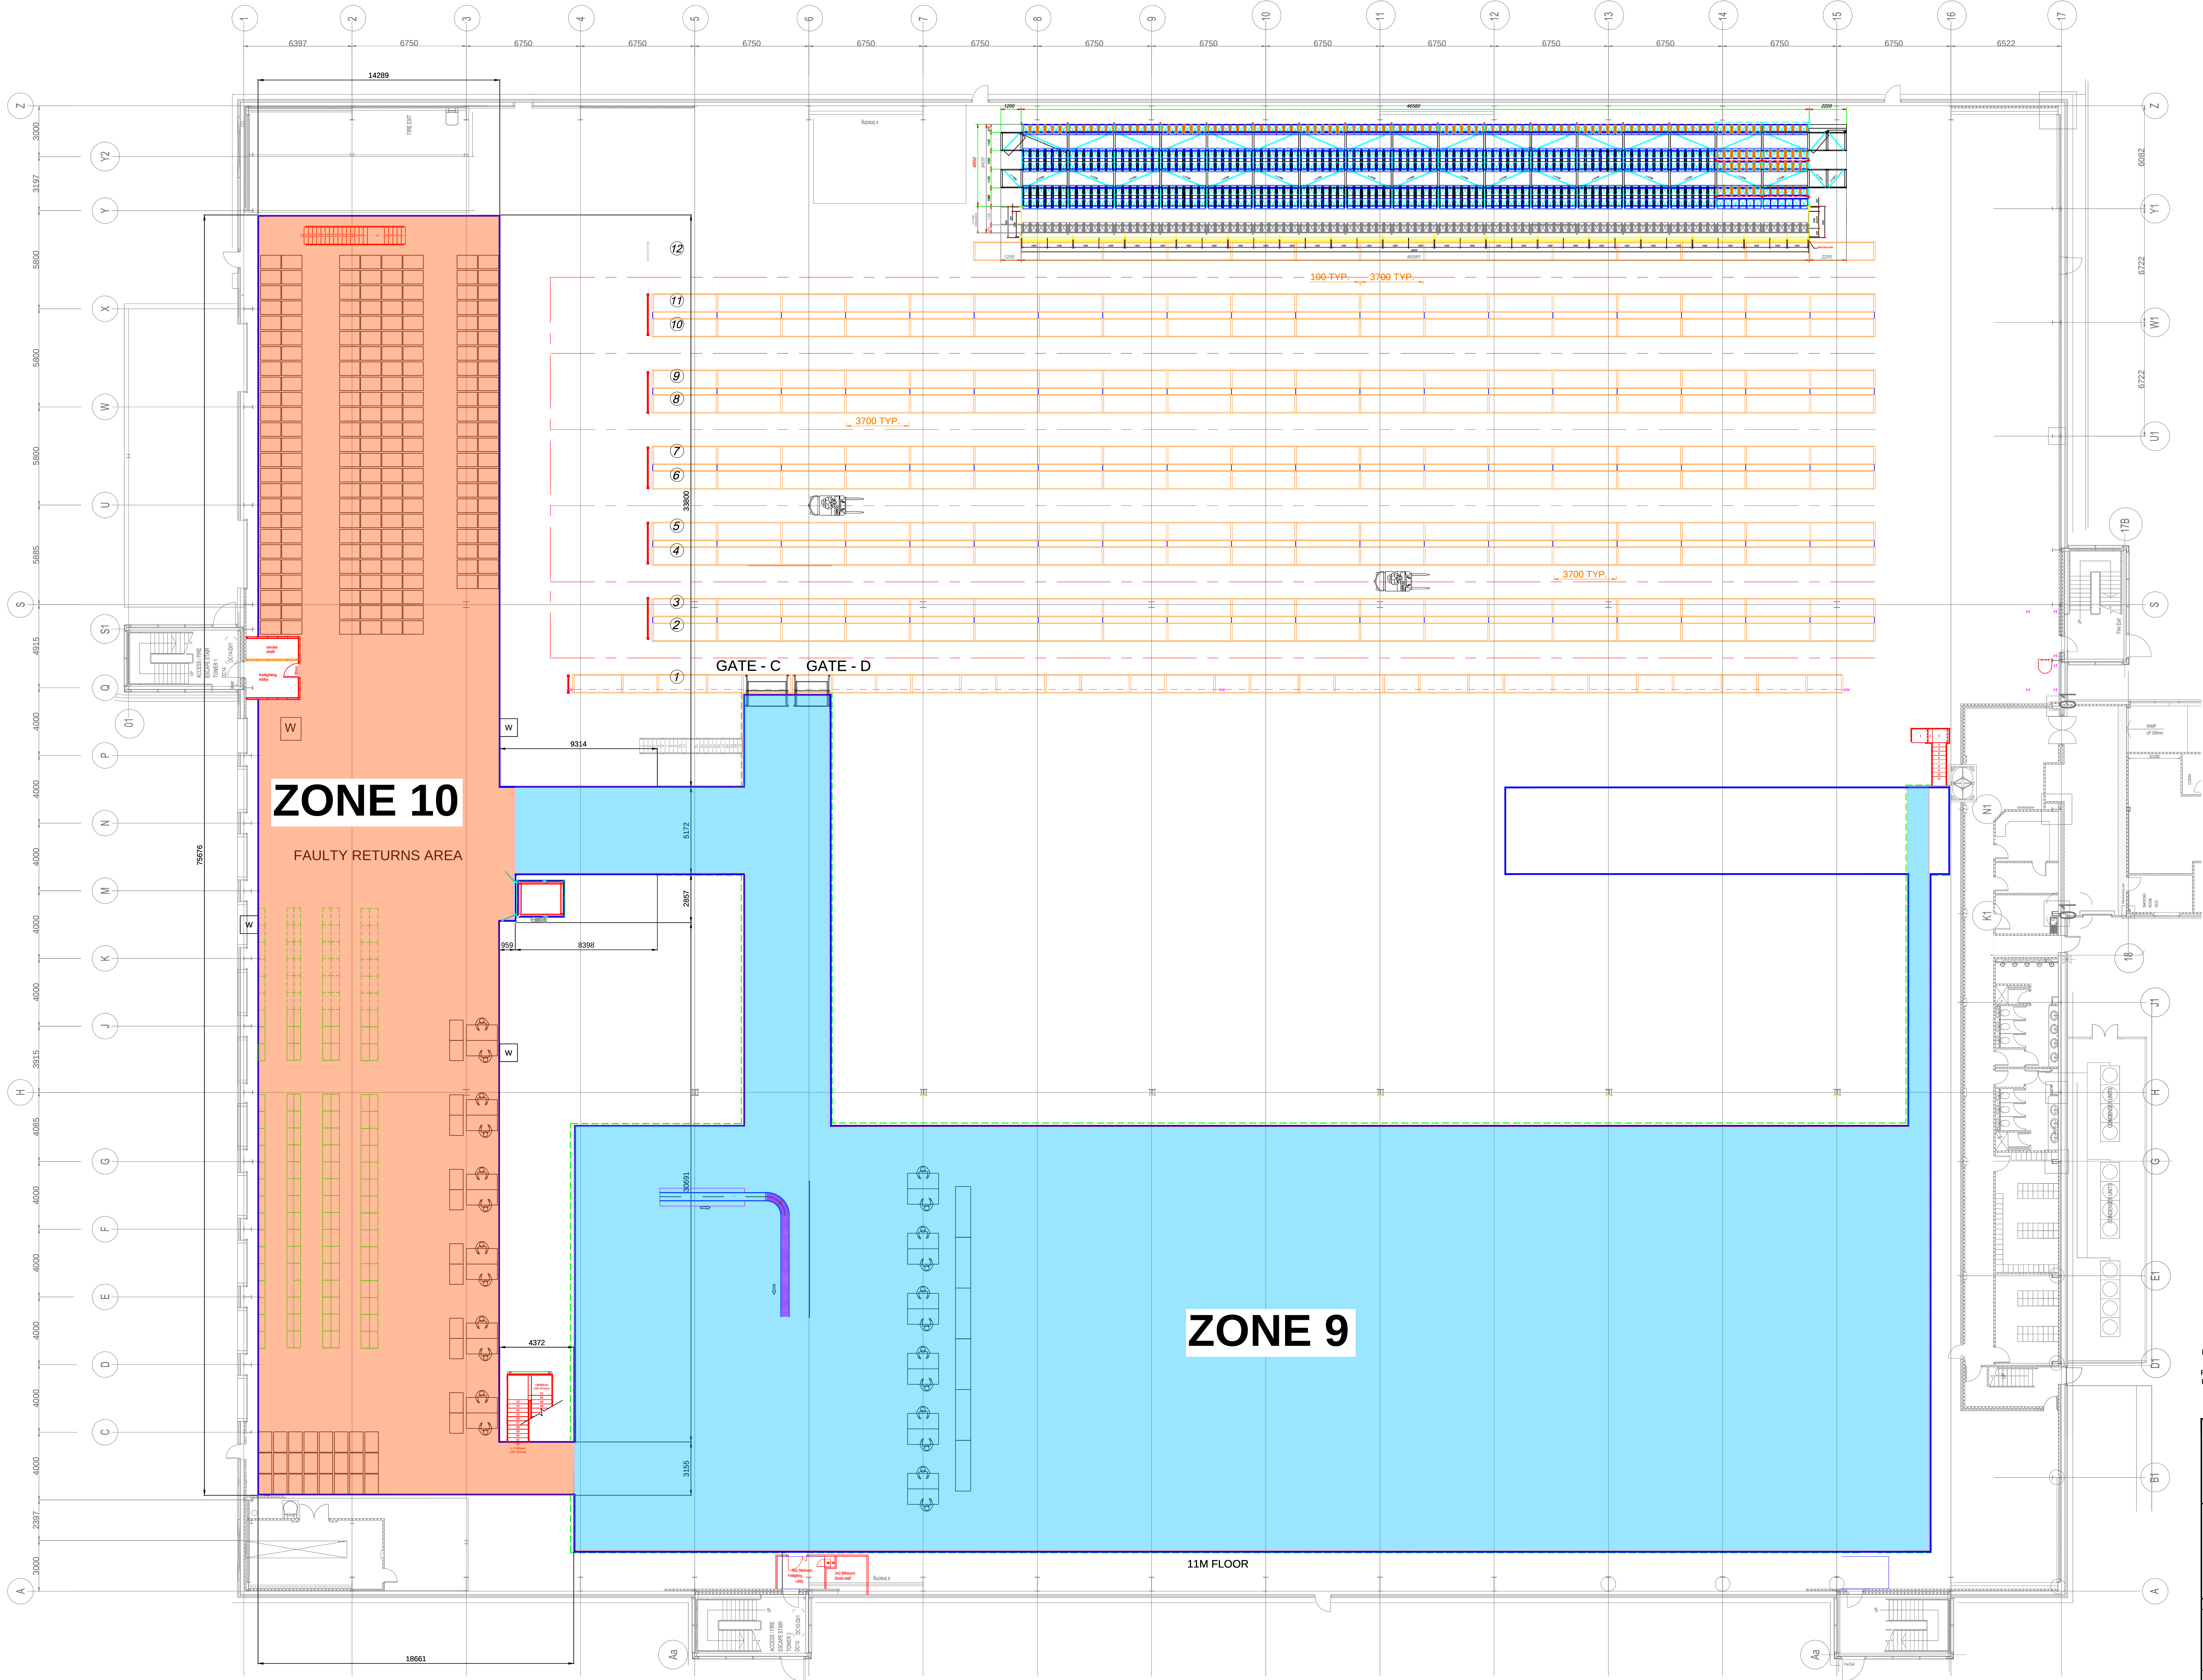

REV C, STAIRCASE 2 AMENDED 23/02/10 RC
REV B, FIRE FIGHTING LOBBY ADDED & STANCHION POSITIONS AMENDED 04/02/10 RC
REV A, STAIRCASE ENCLOSURE REMOVED 13/01/10 RC

AWA ALAN WILSON ASSOCIATES
6 BISHOPS AVENUE, BROMLEY, KENT BR1 3ES
PREPARED BY: A.H. WILSON
Telephone 01973 383 725
fax 0208 402 6341

MEZZANINE
INTERNATIONAL LIMITED
Mezzanine House, Buntingford Road, East Peckham, Kent TN10 3PF
Tel: (+44) 01622 872871 Fax: (+44) 01622 873253
e-mail: info@mezzanine.co.uk sales@mezzanine.co.uk
© COPYRIGHT 2008 MEZZANINE INTERNATIONAL LTD.

TITLE 11000mm LEVEL LAYOUT
SITE GAME BASINGSTOKE

SCALE	1:125	AO
DRAWN	ADG	DATE 14/12/09
CHECKED		DATE
DRAWING No.	MI 0912-22/11m LAYOUT	REV C